


IFO 258 WEST END LANE, LONDON. NW6 1 LJ

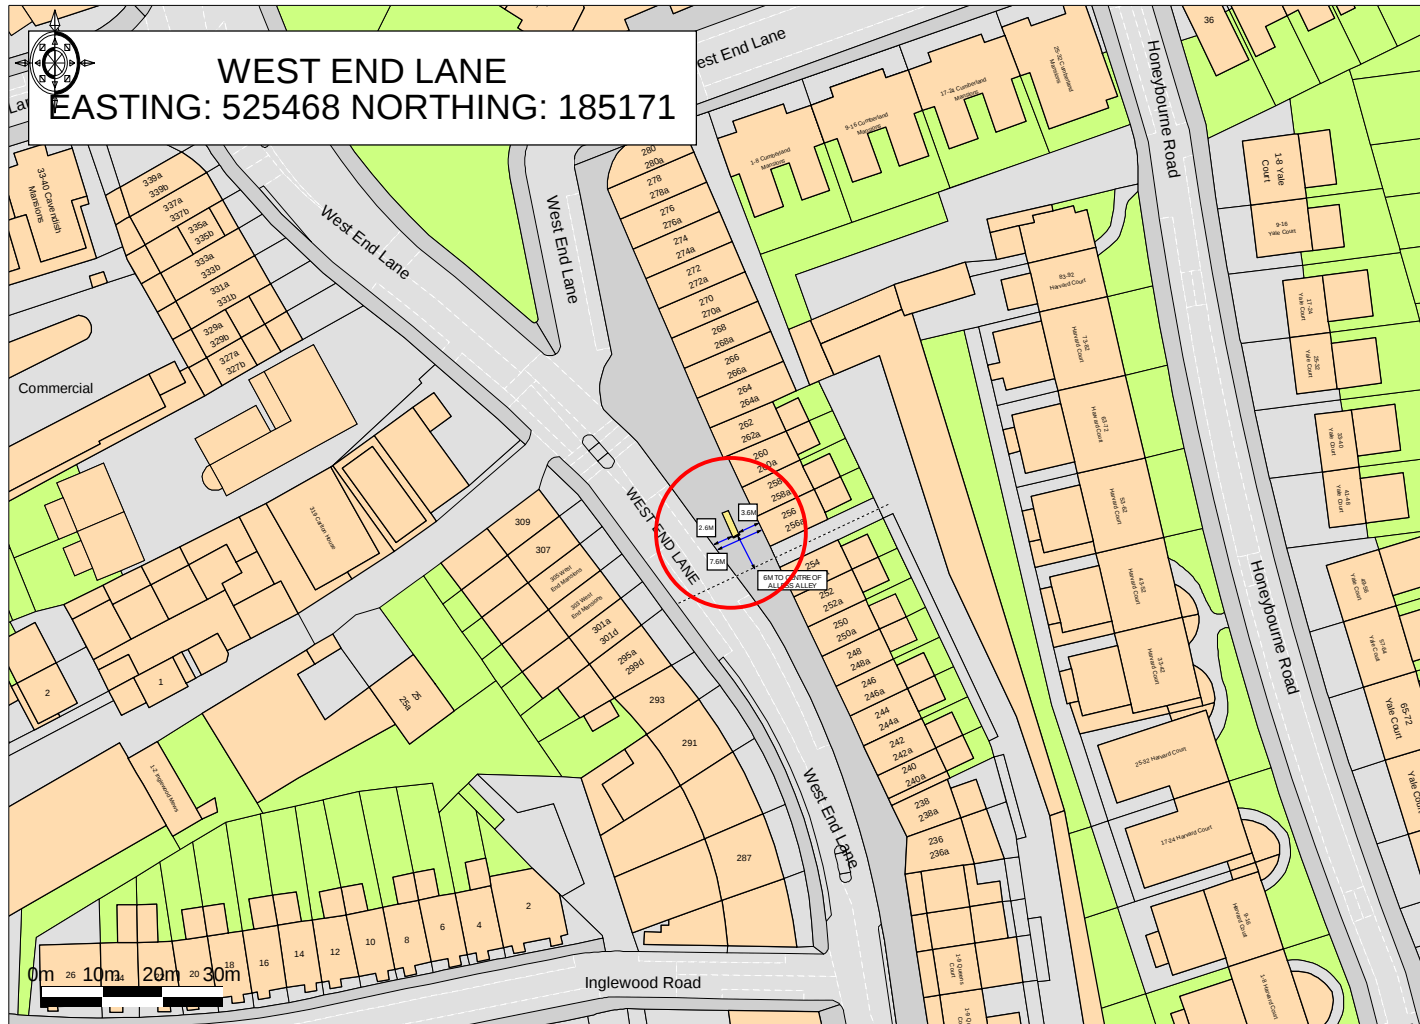

© UKMap Copyright The GeoInformation Group 2015 Licence No. LANDMLON100003121118. Plotted Scale - 1:1250

LONDON BOROUGH OF CAMDEN
PROPOSAL: DIGITAL ADVERTISING PANEL, AFFIXED TO TfL BUS SHELTER 0107/0132