



© This Drawing remains the property of SUNAN architecture+design and shall not be reproduced in part or whole without the written consent of SUNAN Architecture+design.
 Do not scale this drawing.
 All Dimensions to be verified on site by Main Contractor before the commencement of any work.
 This drawing is to be used with all related Design/contractors and Engineers drawings and other relevant information.

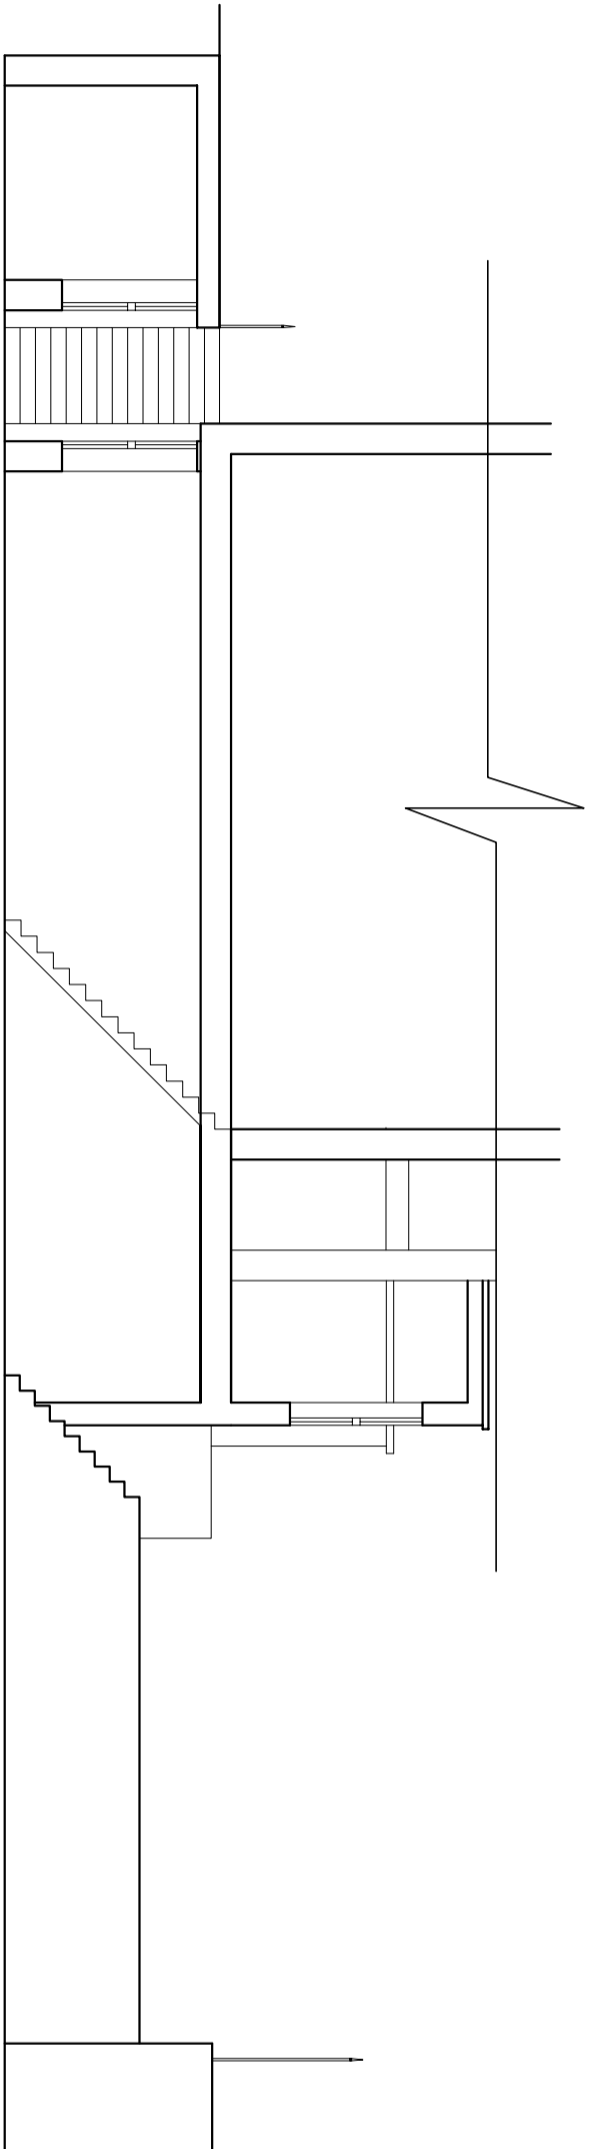

EXISTING SECTION A-A

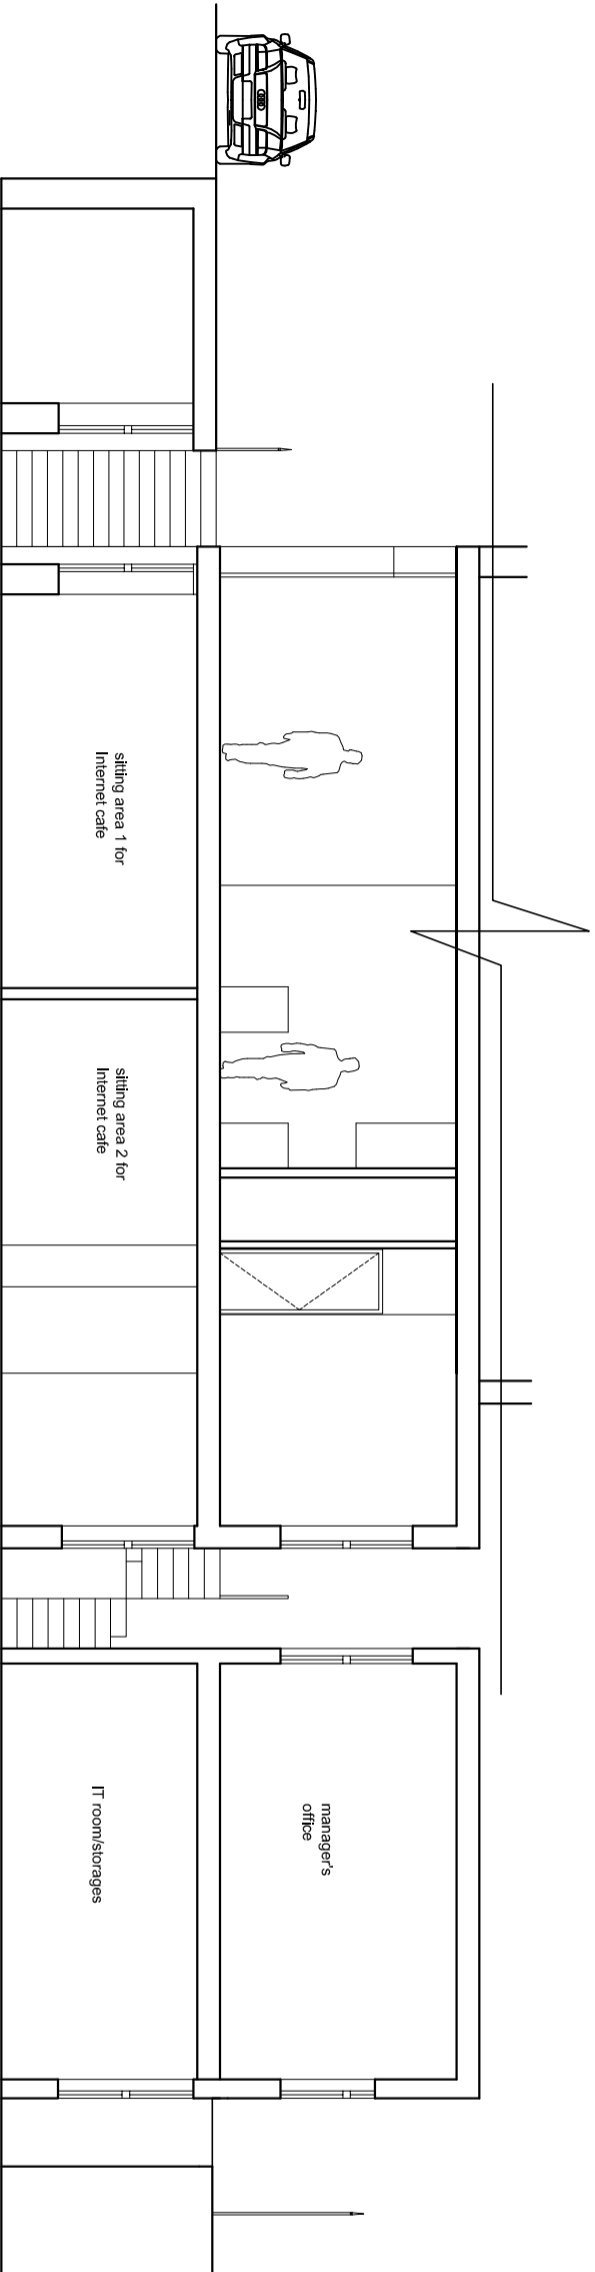

PROPOSED SECTION A-A



Scale 1/100

Rev.	Description	By	Date

SUNAN
 architecture + design
 94 College Rd, Bromley, Kent BR1 3PF
 t:020 8313 3098 m:078 9876 4423
 info@sunanarchitecture.com / www.sunanarchitecture.com

EXISTING/PROPOSED

Purpose
 PLANNING

Client:
 Private

Project:
 267 Eversholt Street, London NW1 1BA

Title
 Existing&Proposed Section A-A

By: SS Date: 02.03.15

Project No: 15104 Scale: 1:100@A3

Dwg. No. 15135-X-300 Rev. +