


IFO 273-275 KENTISH TOWN ROAD, LONDON, NW5 2JS

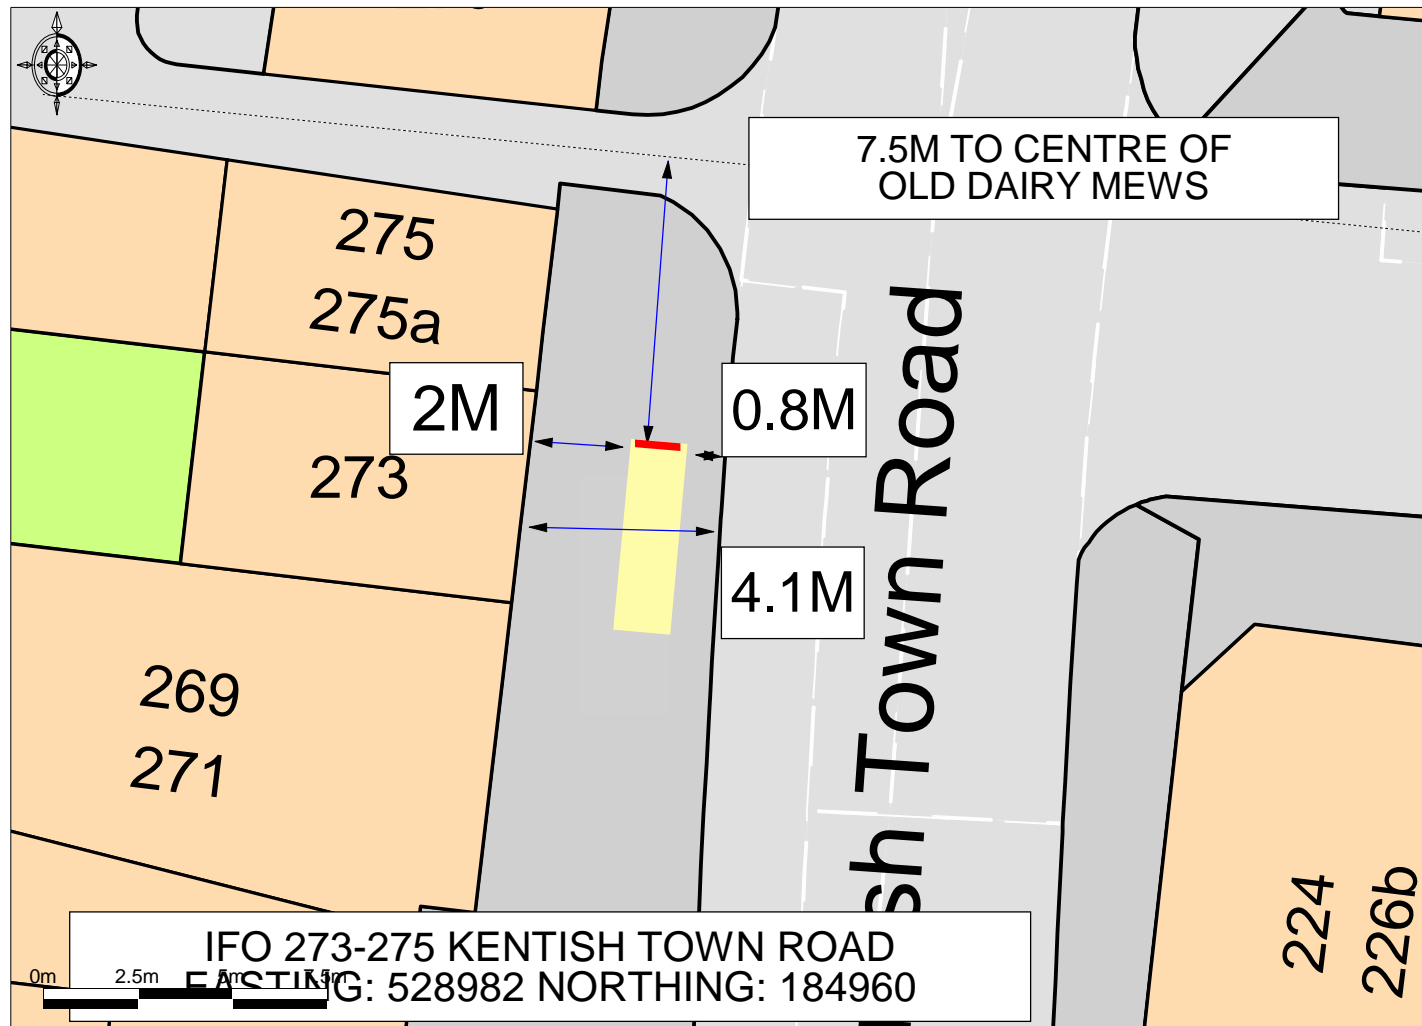

© UKMap Copyright The GeoInformation Group 2015 Licence No. LANDMLON100003121118. Plotted Scale - 1:200

LONDON BOROUGH OF CAMDEN.
PROPOSAL: DIGITAL ADVERTISING PANEL, AFFIXED TO TFL BUS SHELTER 0107/0234