


IFO 1-67 SILVERDALE, HAMPSTEAD ROAD, LONDON. NW1 3SE

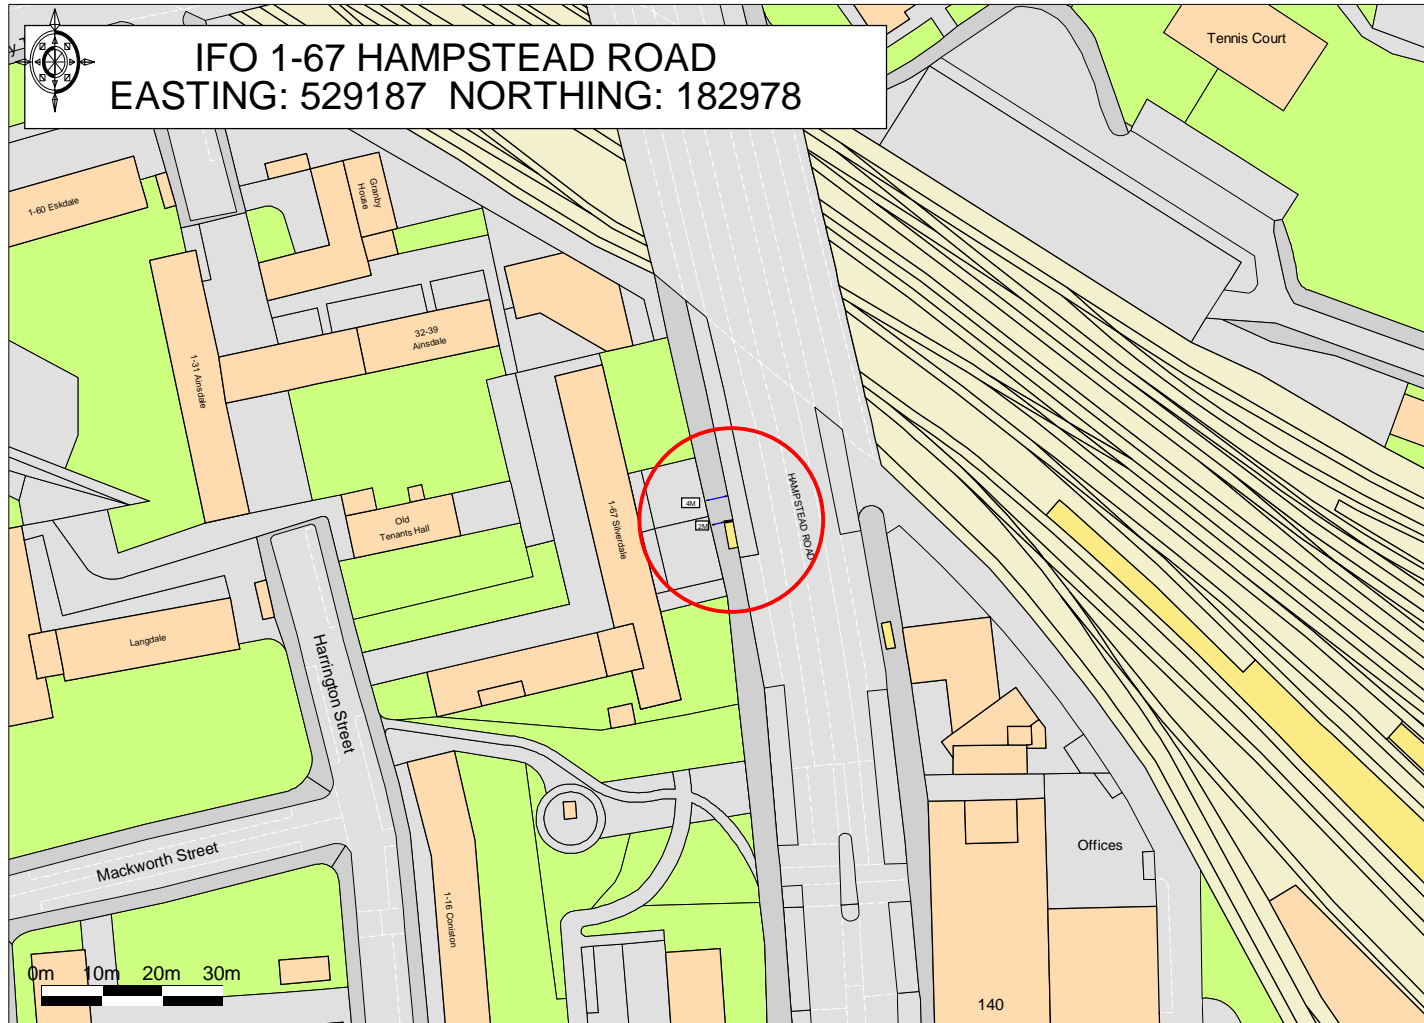

© UKMap Copyright The Geoinformation Group 2015 Licence No. LANDMLON100003121118. Plotted Scale - 1:1250



LONDON BOROUGH OF CAMDEN
PROPOSAL: DIGITAL ADVERTISING PANEL, AFFIXED TO TFL BUS SHELTER 0107/0274