


IFO 61-63 KINGS CROSS ROAD, LONDON. WC1X 9LW

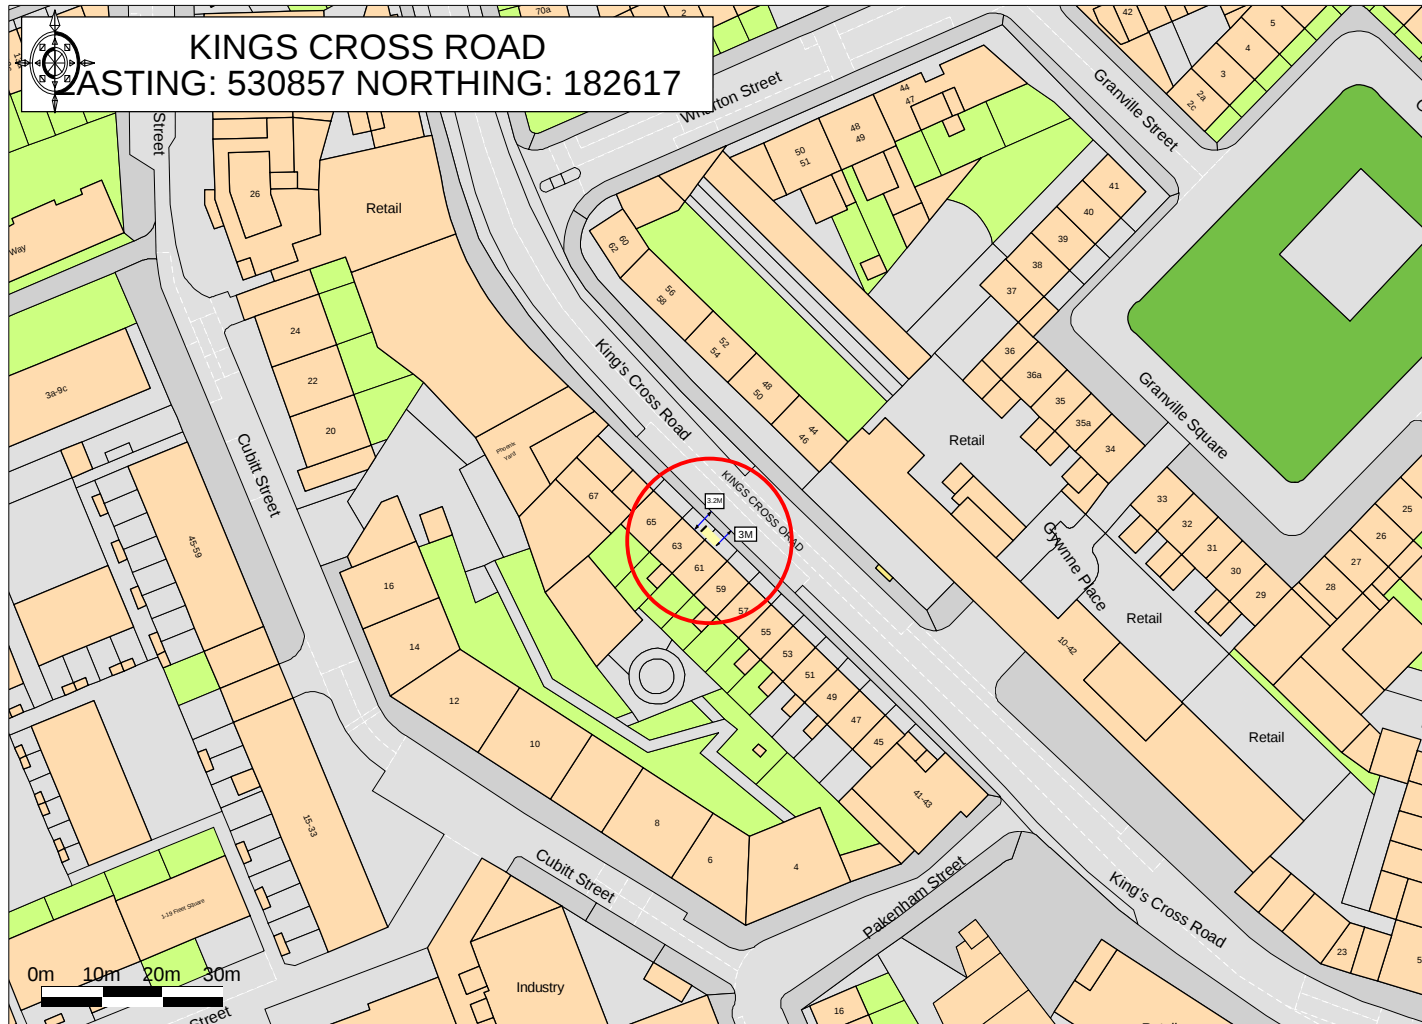

© UKMap Copyright The GeoInformation Group 2015 Licence No. LANDMLON100003121118. Plotted Scale - 1:1250

LONDON BOROUGH OF CAMDEN.
PROPOSAL: DIGITAL ADVERTISING PANEL, AFFIXED TO TFL BUS SHELTER 0107/1007