


IFO 6-17 TOTTENHAM COURT ROAD, LONDON. W1T 1BE

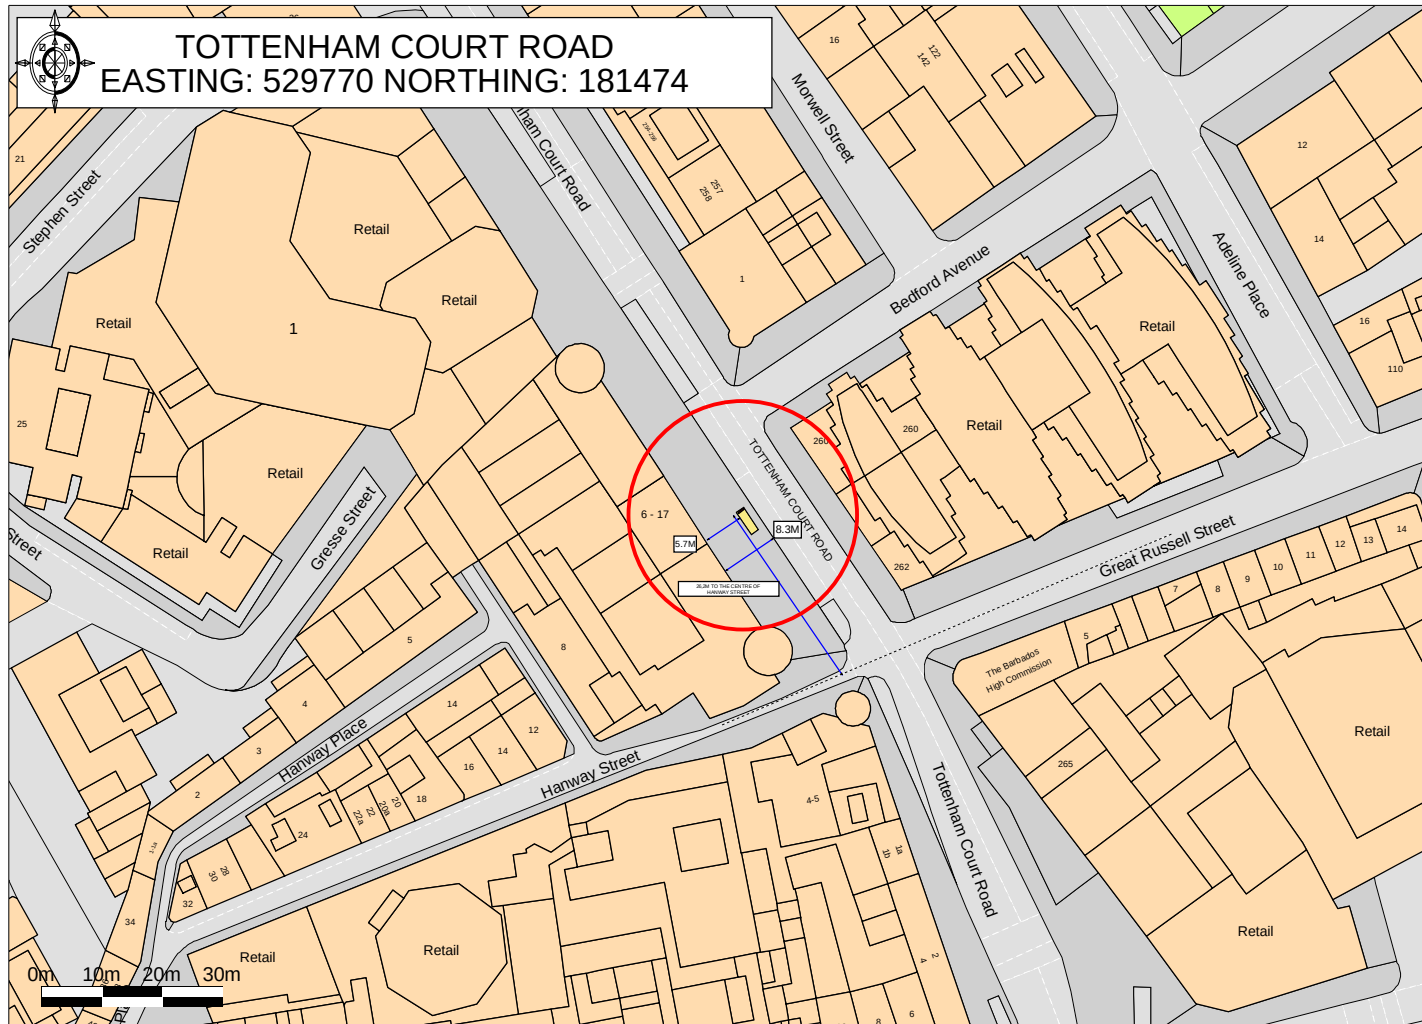

© UKMap Copyright The GeoInformation Group 2015 Licence No. LANDMLON100003121118. Plotted Scale - 1:1250

LONDON BOROUGH OF CAMDEN.
PROPOSAL: DIGITAL ADVERTISING PANEL, AFFIXED TO TFL BUS SHELTER 0107/1053