


BLOOMSBURY WAY, LONDON. WC1

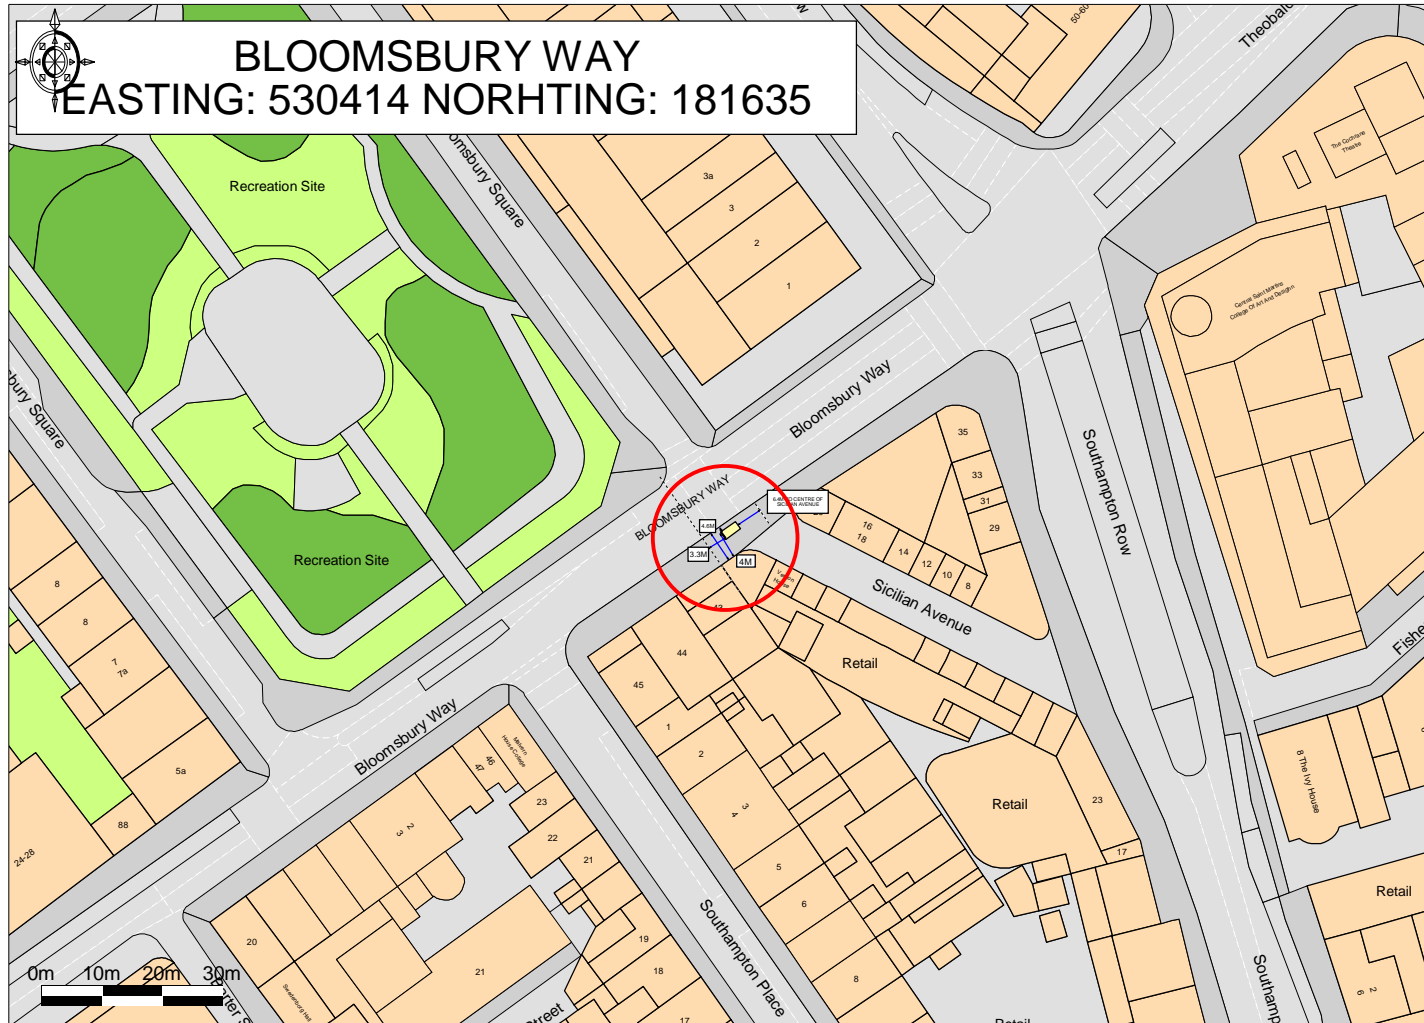

LONDON BOROUGH OF CAMDEN.  
PROPOSAL: DIGITAL ADVERTISING PANEL, AFFIXED TO TFL BUS SHELTER 0107/1065