


GROUND FLOOR PLAN

PLANNING

Rev	QA Check	Description	Date
-	-	-	-
-	-	-	-
-	-	-	-
-	-	-	-
-	-	-	-
-	-	-	-

Copyright Coupdeville Architects Ltd 2011

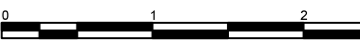

COUPDEVILLE Architects

Unit 1A
Woodstock Studios
36 Woodstock Grove
London
W12 8LE
TEL 0208 811 2660
E-MAIL info@coupdeville.net
www.coupdeville.net



DRAWN	-	CLIENT:	-
CHECKED	-		
SCALE@A3	1:100		

EXISTING PLAN

ADDRESS:
20 Fitzjohns Avenue

JOB No	DRAWING NUMBER
1045	EX-01



REAR ELEVATION

DATUM +7000

PLANNING

Rev	QA Check	Description	Date
-	-	-	-
-	-	-	-
-	-	-	-
-	-	-	-
-	-	-	-
-	-	-	-

Copyright Coupdeville Architects Ltd 2011



COUPDEVILLE Architects

Unit 1A
Woodstock Studios
36 Woodstock Grove
London
W12 8LE
TEL 0208 811 2660
E-MAIL info@coupdeville.net
www.coupdeville.net



DRAWN	-	CLIENT:	-
CHECKED	-		
SCALE@A3	1:100		

EXISTING ELEVATION

ADDRESS:

20 Fitzjohns Avenue

JOB No	DRAWING NUMBER
1045	EX-02

A3 Sheet



REAR ELEVATION WITH EXTERNAL STAIR

DATUM +7000

PLANNING

Rev	QA Check	Description	Date
-	-	-	-
-	-	-	-
-	-	-	-
-	-	-	-
-	-	-	-
-	-	-	-

Copyright Coupdeville Architects Ltd 2011



COUPDEVILLE
Architects

Unit 1A
Woodstock Studios
36 Woodstock Grove
London
W12 8LE
TEL 0208 811 2660
E-MAIL info@coupdeville.net
www.coupdeville.net



DRAWN		CLIENT:
-	-	-
CHECKED		-
-	-	-
SCALE@A3		1:100

EXISTING ELEVATION WITH EXTERNAL STAIRCASE

ADDRESS:
20 Fitzjohns Avenue

JOB No	DRAWING NUMBER
1045	EX-07



FRONT ELEVATION


DATUM +7000

PLANNING

-	-	-	-
-	-	-	-
-	-	-	-
-	-	-	-
-	-	-	-
-	-	-	-
-	-	-	-
-	-	-	-

Rev	QA Check	Description	Date

© Copyright Coupdeville Architects Ltd 2011

 

COUPDEVILLE
Architects

Unit 1A
Woodstock Studios
36 Woodstock Grove
London
W12 8LE

TEL 0208 811 2660
E-MAIL info@coupdeville.net
www.coupdeville.net

		CLIENT:
DRAWN	-	-
CHECKED	-	
SCALE@A3	1:100	

EXISTING ELEVATION

ADDRESS:
20 Fitzjohns Avenue

JOB No	DRAWING NUMBER
1045	EX-03




SIDE ELEVATION

DATUM +7000

PLANNING

-	-	-
-	-	-
-	-	-
-	-	-
-	-	-
-	-	-
A	-	existing stair detailed
Rev	QA	Description
Check		Date

Copyright Coupdeville Architects Ltd 2011

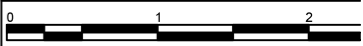

COUPDEVILLE
Architects

Unit 1A
Woodstock Studios
36 Woodstock Grove
London
W12 8LE
TEL 0208 811 2660
E-MAIL info@coupdeville.net
www.coupdeville.net



	CLIENT:
DRAWN	-
CHECKED	-
SCALE@A3	1:100


EXISTING ELEVATION

ADDRESS:

20 Fitzjohns Avenue


JOB No	DRAWING NUMBER
1045	EX-04 revA

A3 Sheet

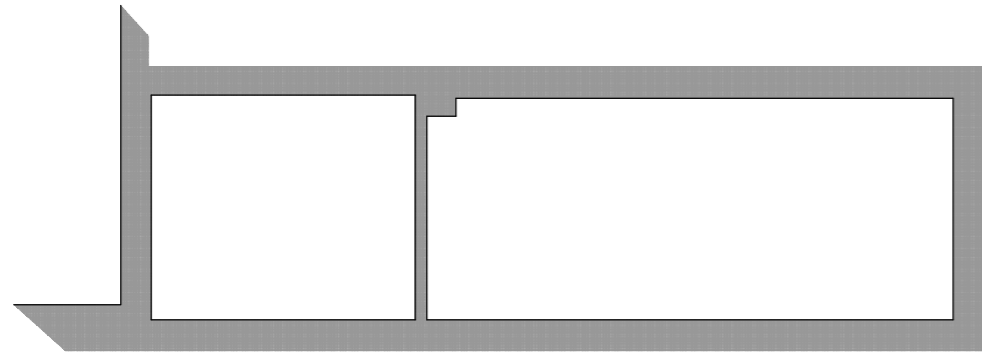

SECTION A_A

DATUM +7000

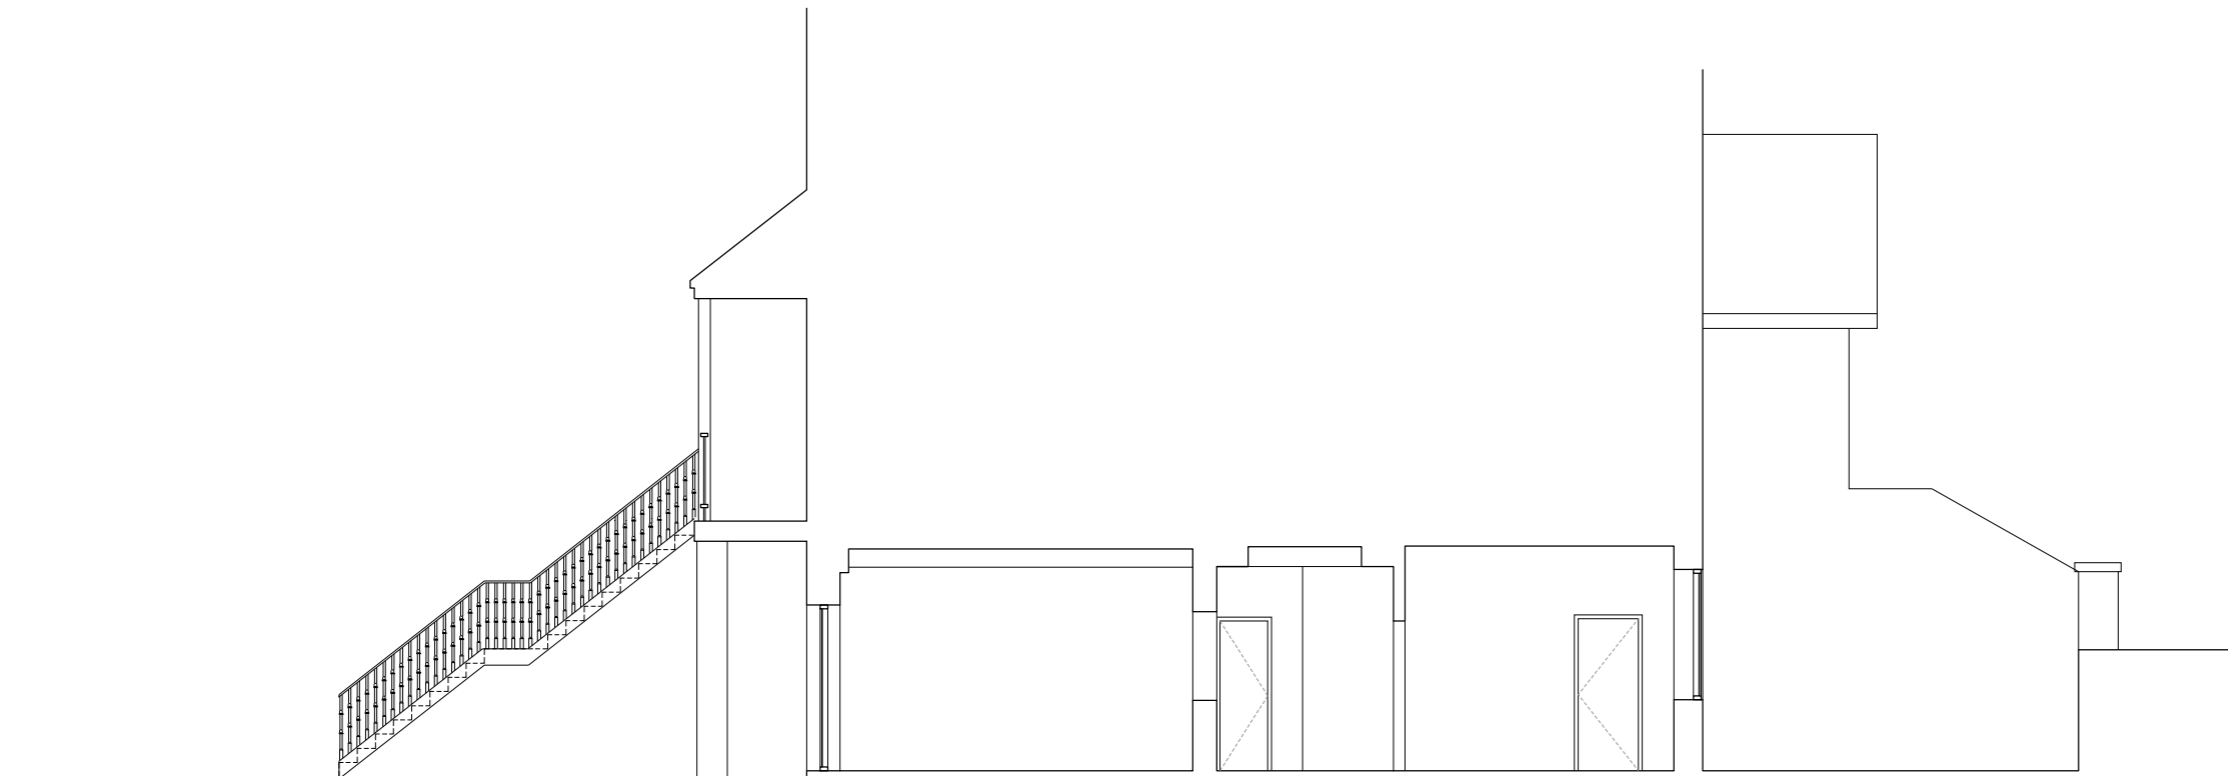


SECTION B_B

DATUM +7000

PLANNING

-	-	-	-
-	-	-	-
-	-	-	-
-	-	-	-
-	-	-	-
-	-	-	-
A	-	existing stair detailed	14.09.2
Rev	QA Check	Description	Date

Copyright Coupdeville Architects Ltd 2011

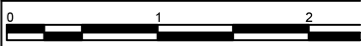

COUPDEVILLE
Architects

Unit 1A
Woodstock Studios
36 Woodstock Grove
London
W12 8LE



TEL 0208 811 2660
E-MAIL info@coupdeville.net
www.coupdeville.net

		CLIENT:
DRAWN	-	
CHECKED	-	
SCALE@A3	1:100	


EXISTING SECTIONS

ADDRESS:

20 Fitzjohns Avenue

JOB No	DRAWING NUMBER
1045	EX-05 revA

A3 Sheet

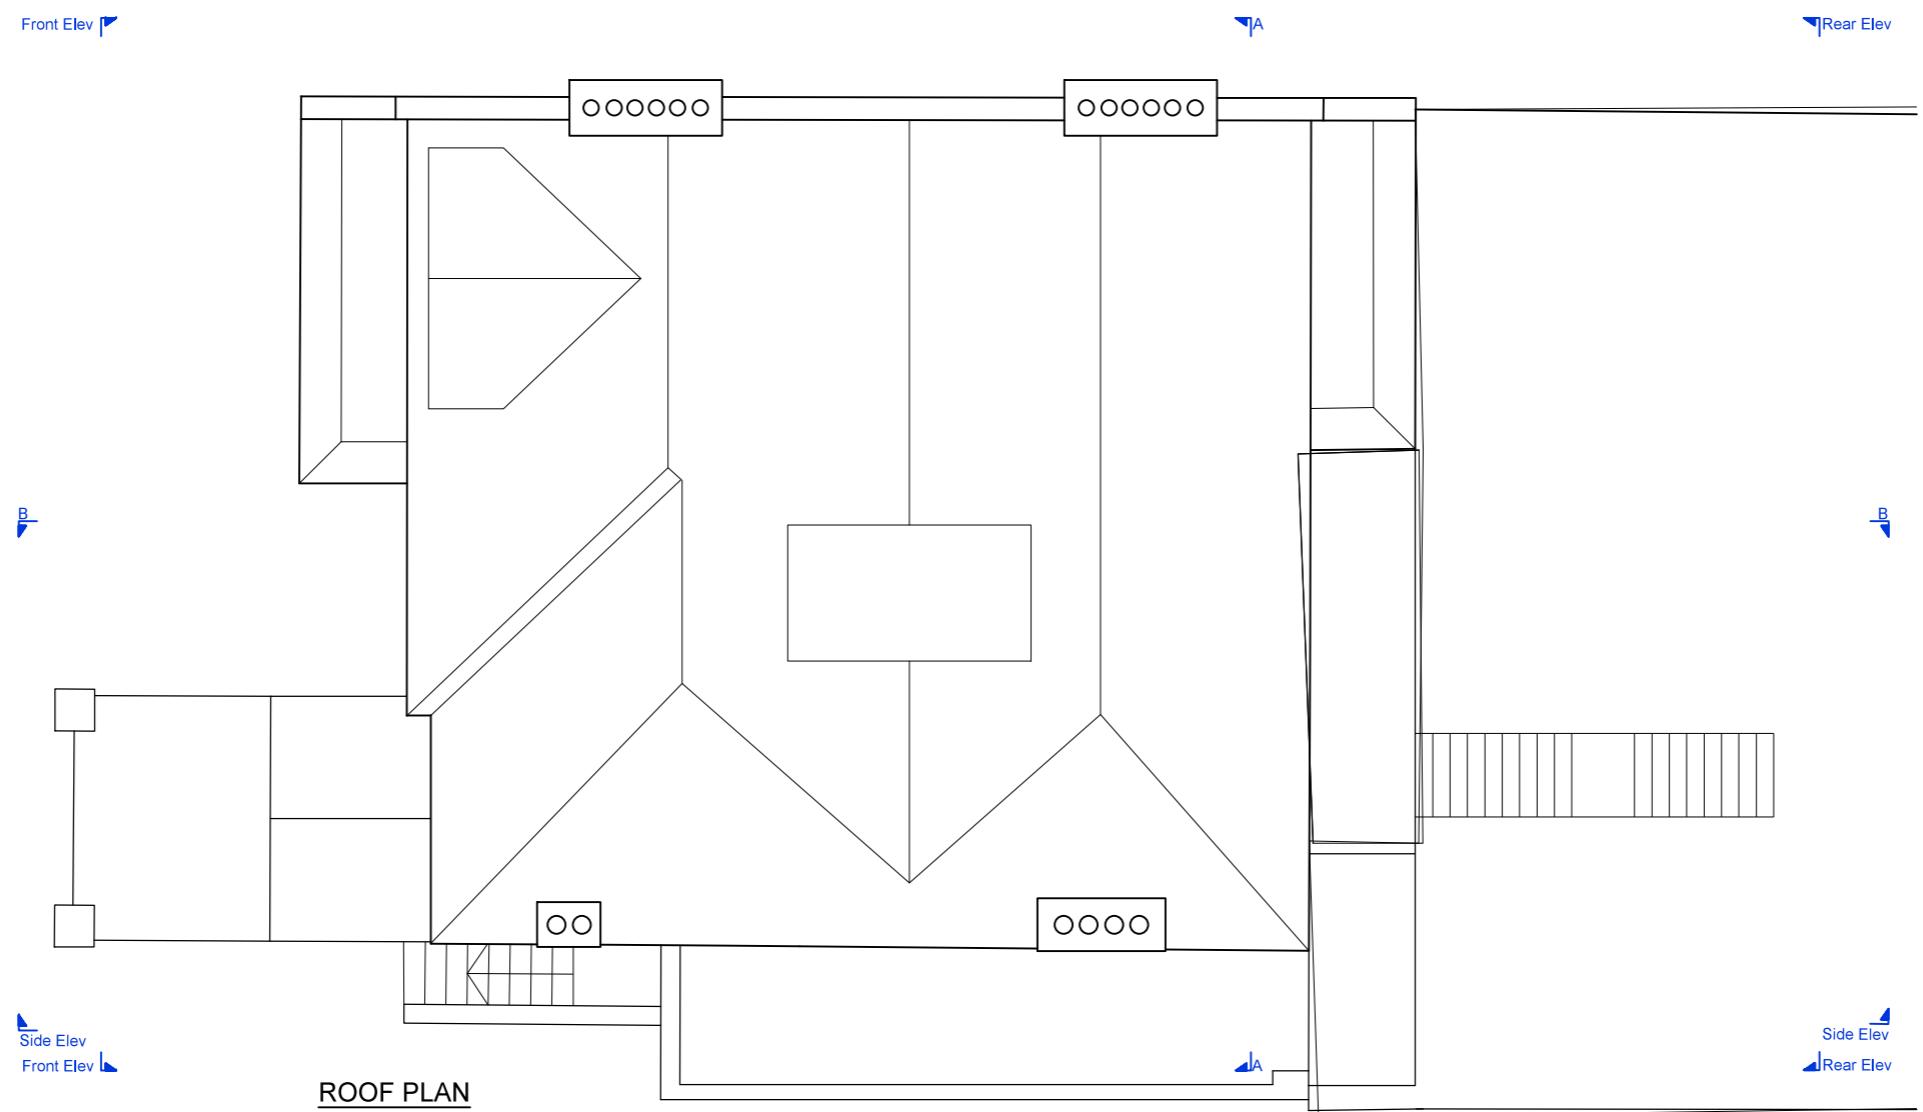

ROOF PLAN

PLANNING

Rev	QA Check	Description	Date
-	-	-	-
-	-	-	-
-	-	-	-
-	-	-	-
-	-	-	-
-	-	-	-
-	-	-	-
-	-	-	-
-	-	-	-
-	-	-	-

Copyright Coupdeville Architects Ltd 2011
 0 1 2

COUPDEVILLE
Architects

Unit 1A
Woodstock Studios
36 Woodstock Grove
London
W12 8LE

TEL 0208 811 2660
E-MAIL info@coupdeville.net
www.coupdeville.net

DRAWN	-	CLIENT:	-
CHECKED	-		
SCALE@A3	1:100		

EXISTING ROOF PLAN	
ADDRESS: 20 Fitzjohns Avenue	
JOB No	DRAWING NUMBER
1045	EX-06
A3 Sheet	