


N
EXISTING SITE LOCATION PLAN
SCALE 1:1250



DRAWING EXISTING SITE LOCATION AND PROPOSED BLOCK PLAN STATUS PRELIMINARY	NOTES			
	DRAWN BY MT	CHECKED BY	SCALE 1/1250 & 1/250 @ A4	DATE 02/09/2015
	DRAWING NUMBER 1512.PL.01.D		REVISION D	

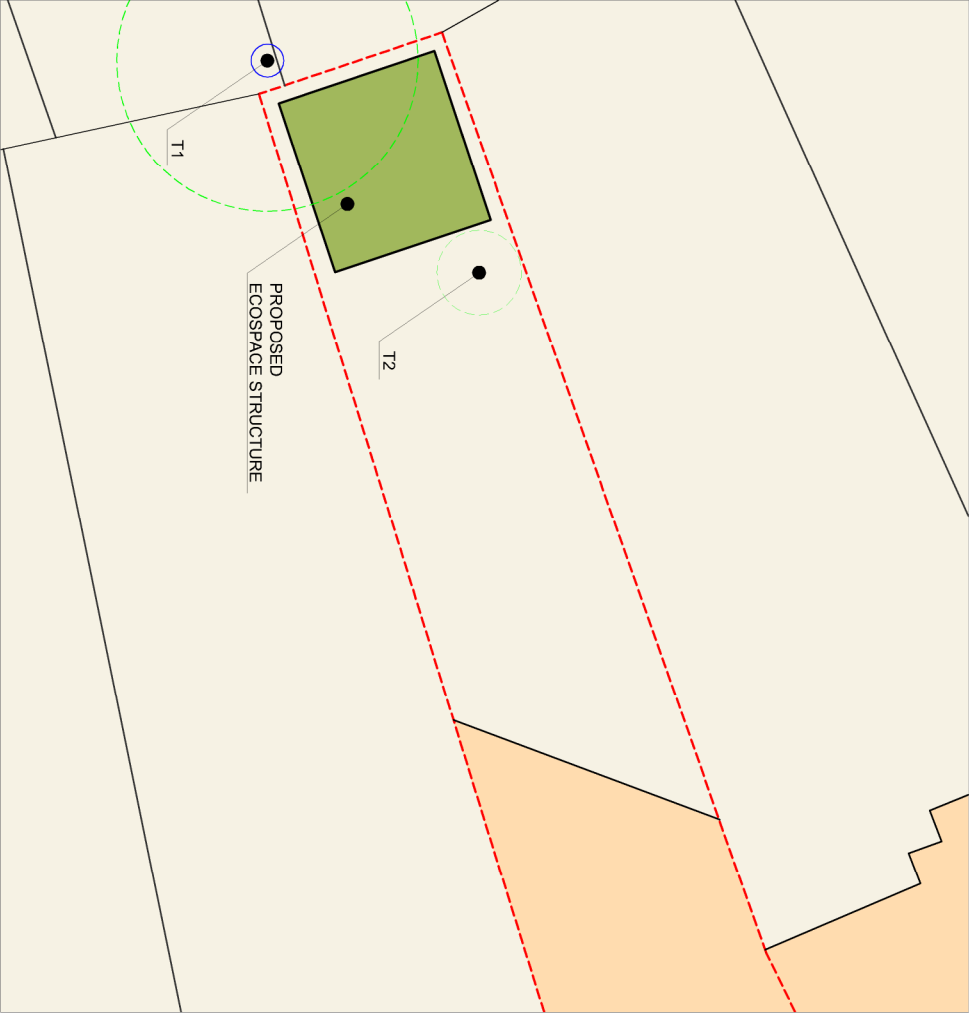

N
PROPOSED BLOCK PLAN
SCALE 1:200



PROJECT	SITE ADDRESS
LUITA LIN	61 Gloucester Crescent London NW1 7EG
STAGE	
PLANNING	

ecospace
architecture, naturally

3 JULIETTE YARD
LONDON SE17 3QA
T: 020 7703 4004
F: 020 7708 4750
E: info@ecospacestudies.com