




This drawing is copyright of Anna Williamson Architects  
 Do not scale dimensions from this drawing.  
 All dimensions are to be checked on site.  
 Report any dimensional discrepancies, errors or omissions prior to commencing on site.

**Read in conjunction with:  
 drawings P01-P06, current revisions**  
 All dimensions approximate, for indicative purposes only  
 Structural elements indicative only, to be confirmed by structural engineer  
 Party wall lines assumed, to be confirmed by surveyor

■ indicates areas not subject to survey  
 ■ indicates communal areas

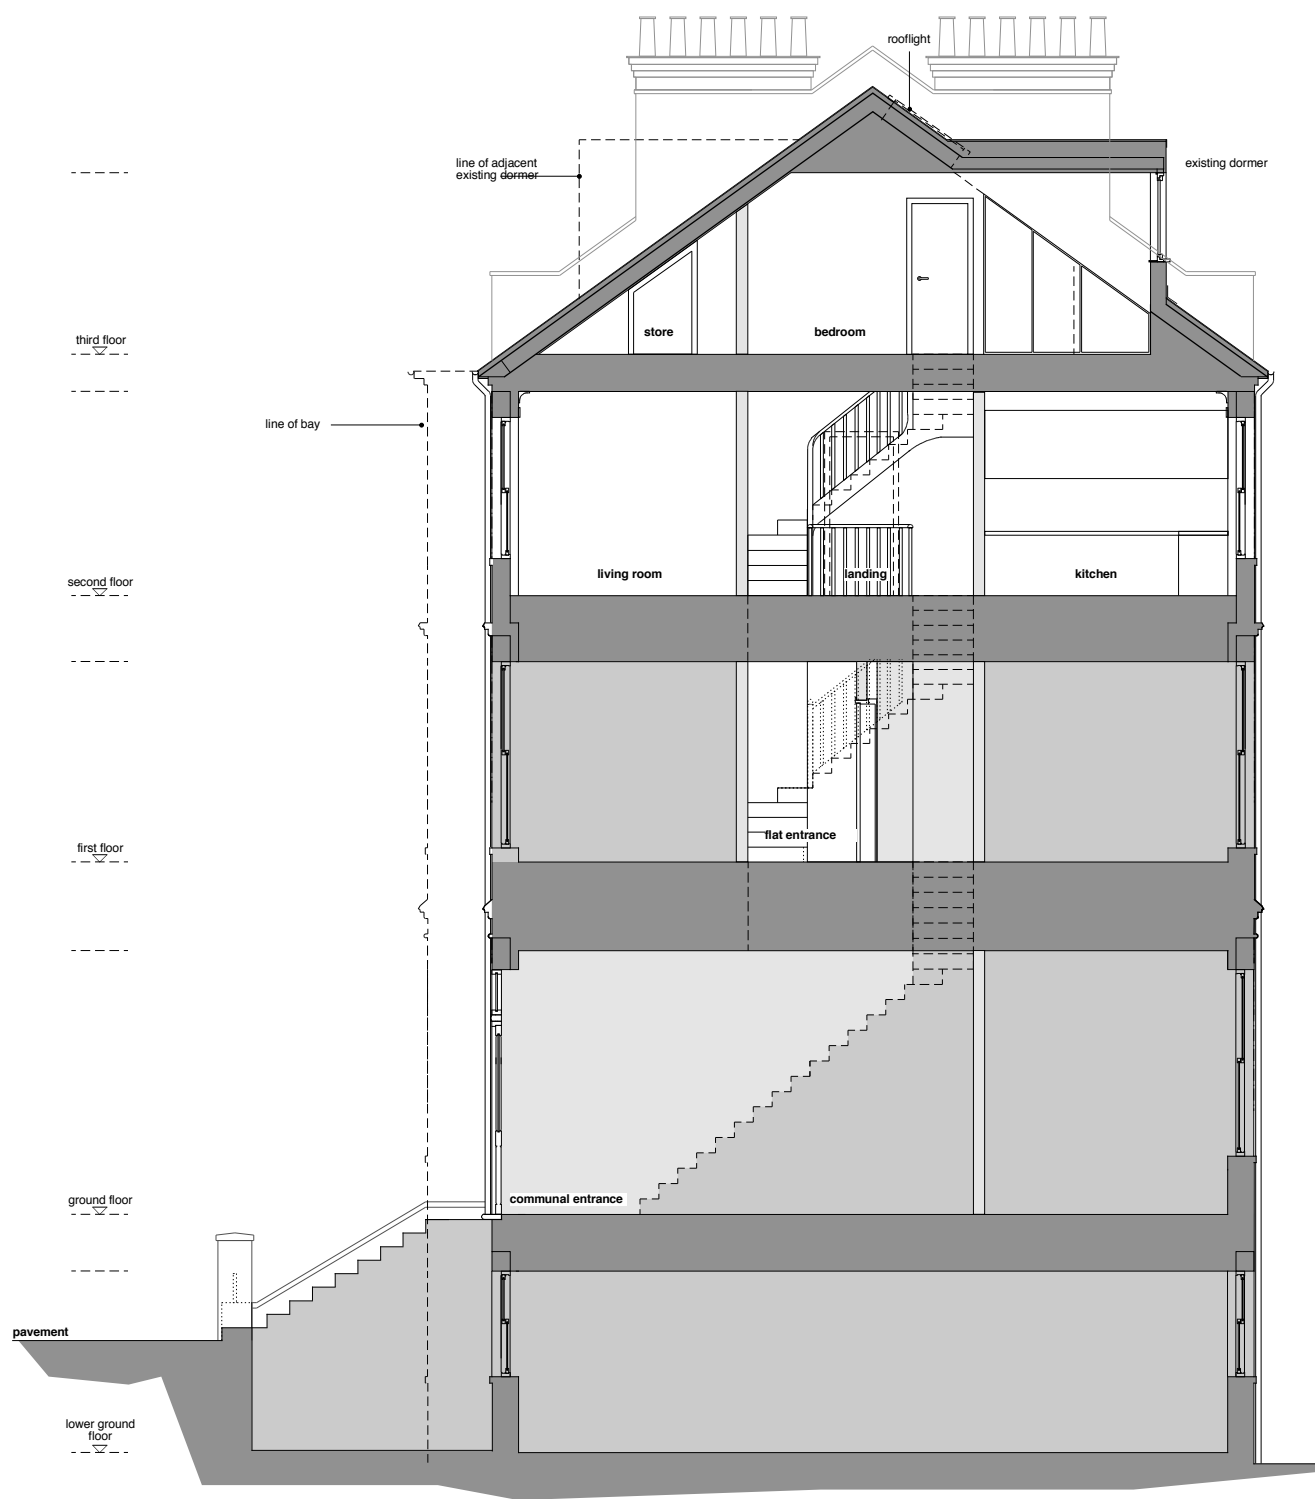

**Section B**  
 through stair

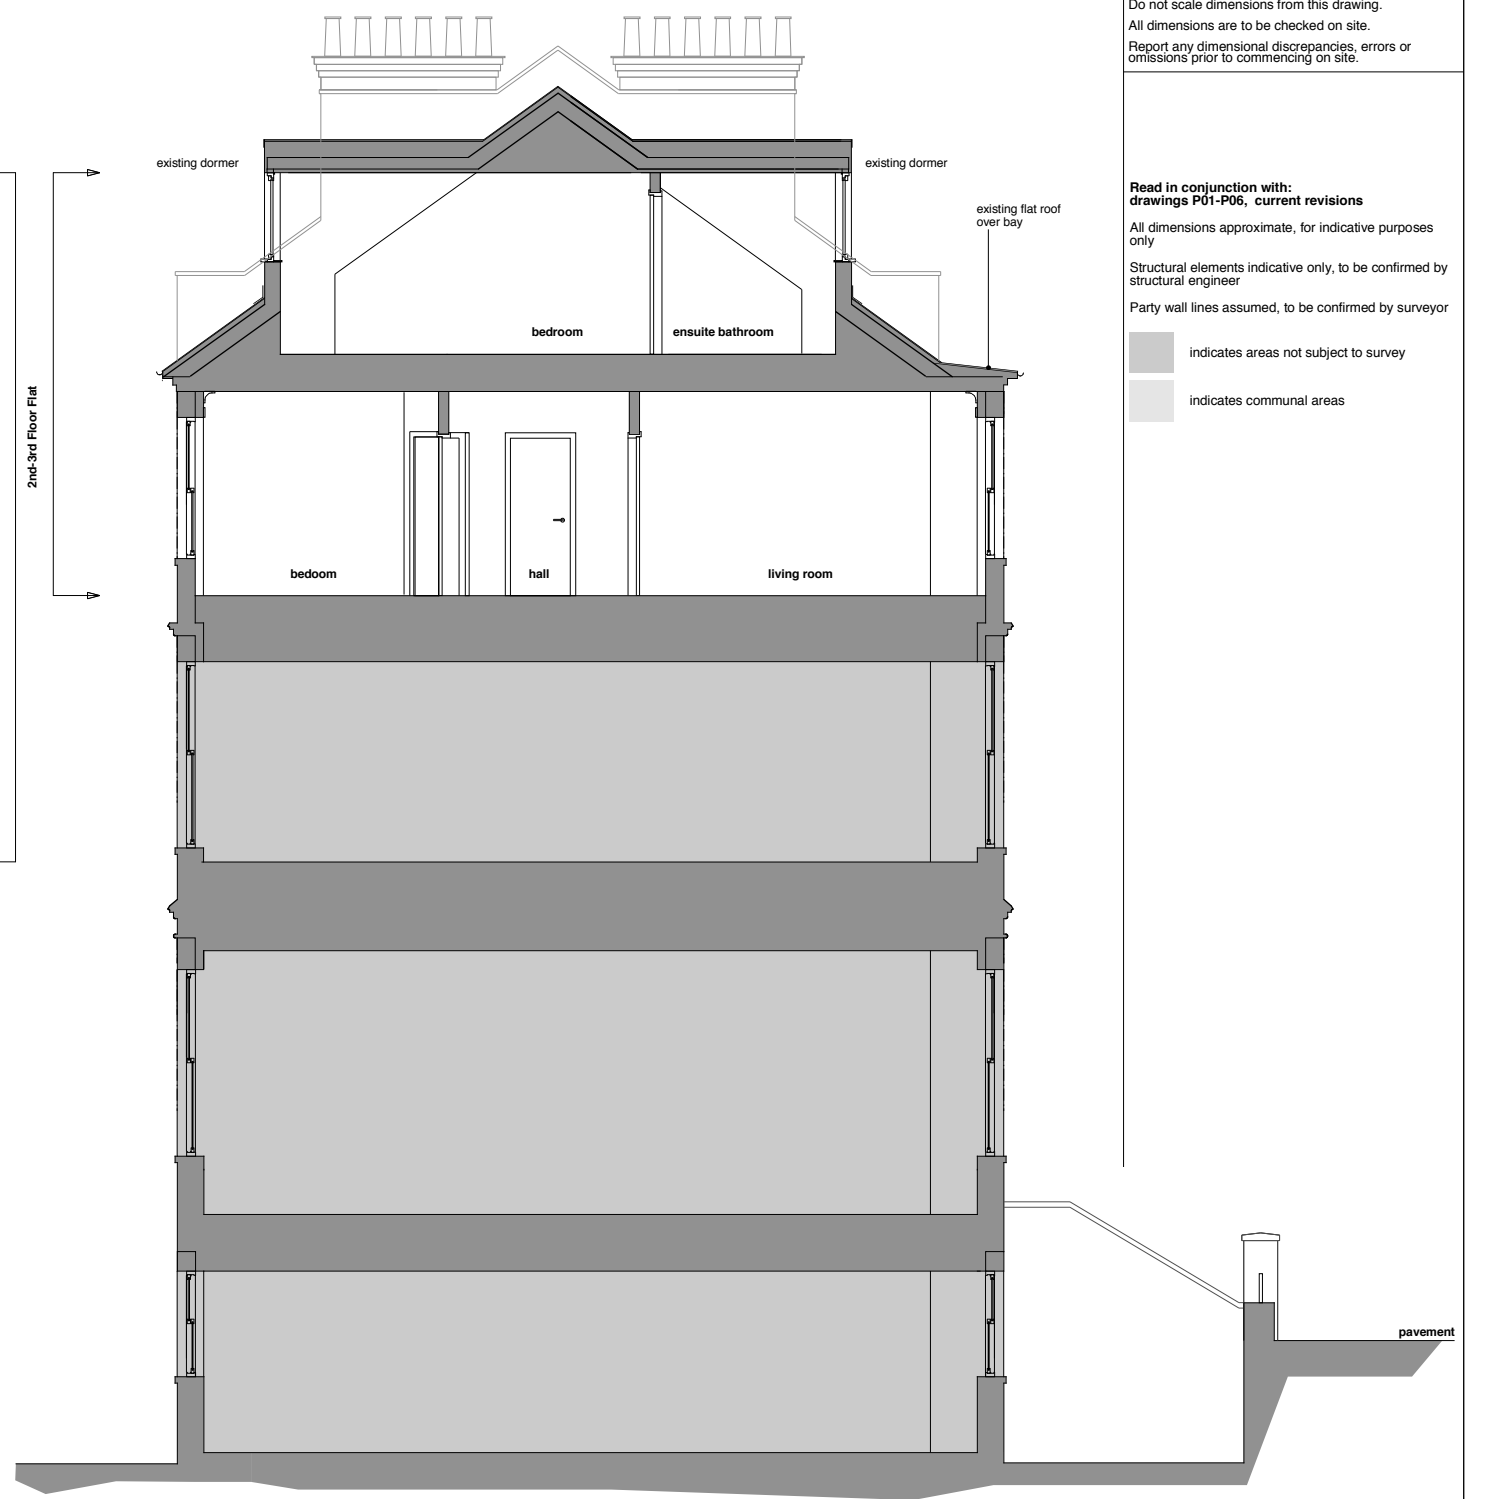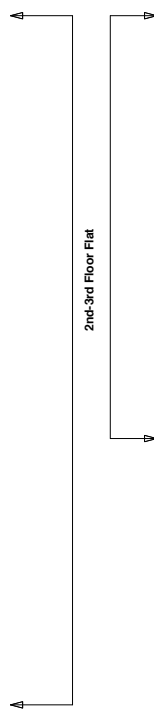

**Section A**  
 through centre

Rev	Date	Description

**10 Crossfield Road**

Project: Top Flat, 10 Crossfield Road, London NW3 4NS

Drawing Number: **P02** Revision: -

Drawing Title: **General Arrangement Existing GA Sections**

Scale: 1:50 @ A1, 1:100 @ A3

Date: 07 09 2015

Status: **PLANNING**

**Anna Williamson ARCHITECTS**  
 90 Hawtrey Road London NW3 3SS UK  
 t 020 7586 0475 m 07967 738 992  
 e studio@annawilliamsonarchitects.co.uk