



This drawing is copyright of Anna Williamson Architects
Do not scale dimensions from this drawing.
All dimensions are to be checked on site.
Report any dimensional discrepancies, errors or omissions prior to commencing on site.

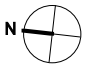


Read in conjunction with:
drawings P01-P06, current revisions
All dimensions approximate, for indicative purposes only
Structural elements indicative only, to be confirmed by structural engineer
Party wall lines assumed, to be confirmed by surveyor


indicates areas not subject to survey
indicates communal areas

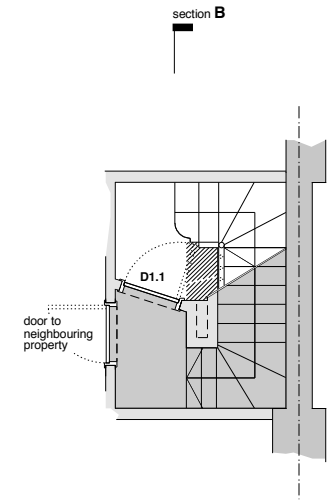


First Floor

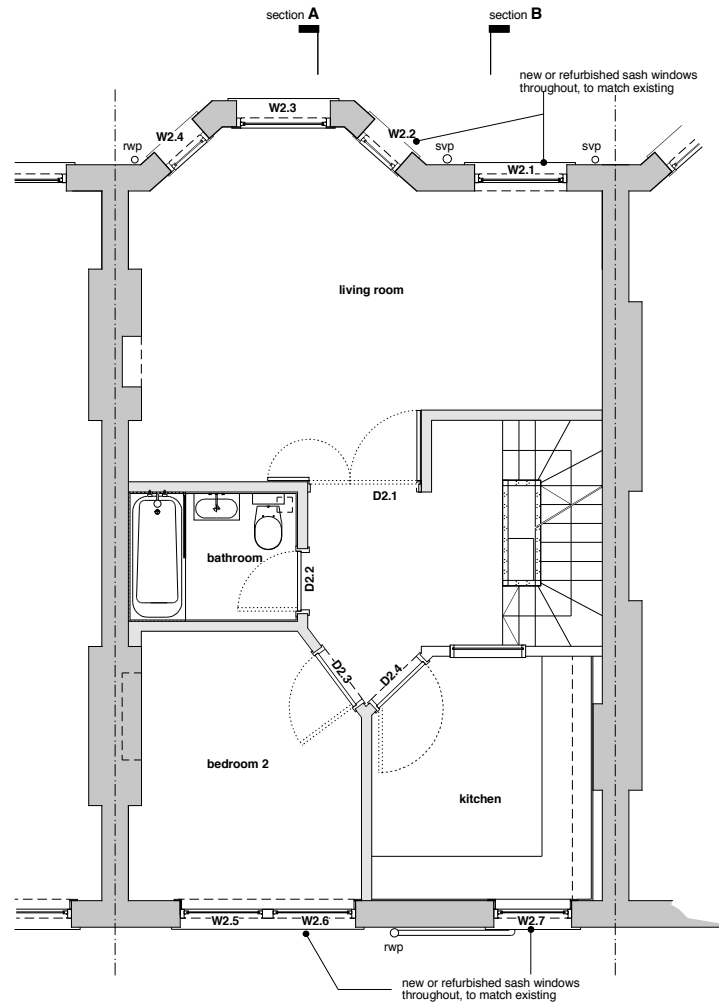

Second Floor

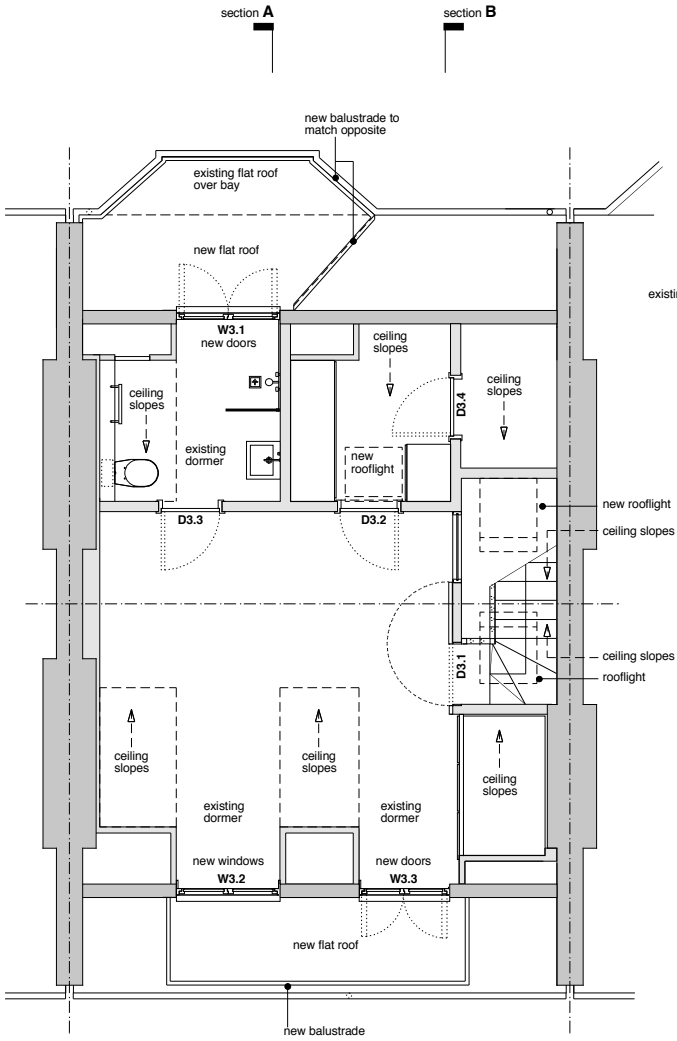

Third Floor

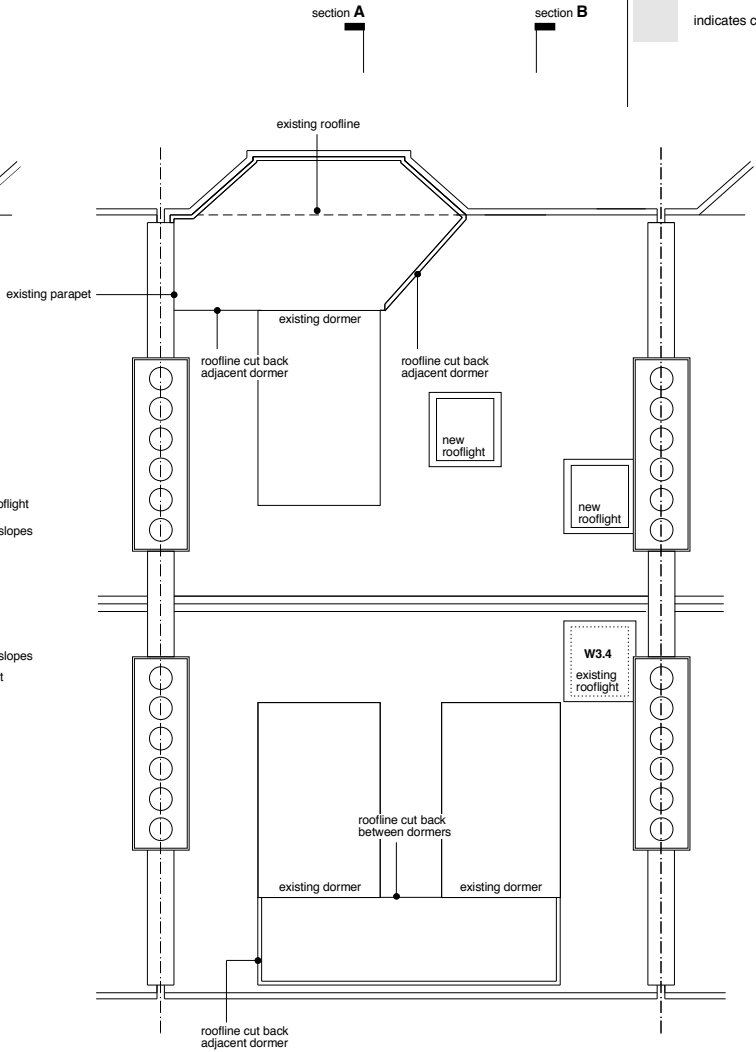

Roof

Rev	Date	Description

Crossfield Road

Project Top Flat, 10 Crossfield Road, London NW3 4NS

Drawing Number **P04** Revision -

Drawing Title **General Arrangement Proposed GA Plans**

Scale 1:50 @ A1, 1:100 @ A3

Date 07 09 2015

Status **PLANNING**

Anna Williamson ARCHITECTS
90 Hawtrey Road London NW3 3SS UK
t 020 7586 0475 m 07967 738 992
e studio@annawilliamsonarchitects.co.uk