



This drawing is copyright of Anna Williamson Architects  
 Do not scale dimensions from this drawing.  
 All dimensions are to be checked on site.  
 Report any dimensional discrepancies, errors or omissions prior to commencing on site.

**Read in conjunction with:  
 drawings P01-P06, current revisions**  
 All dimensions approximate, for indicative purposes only  
 Structural elements indicative only, to be confirmed by structural engineer  
 Party wall lines assumed, to be confirmed by surveyor

indicates areas not subject to survey  
 indicates communal areas

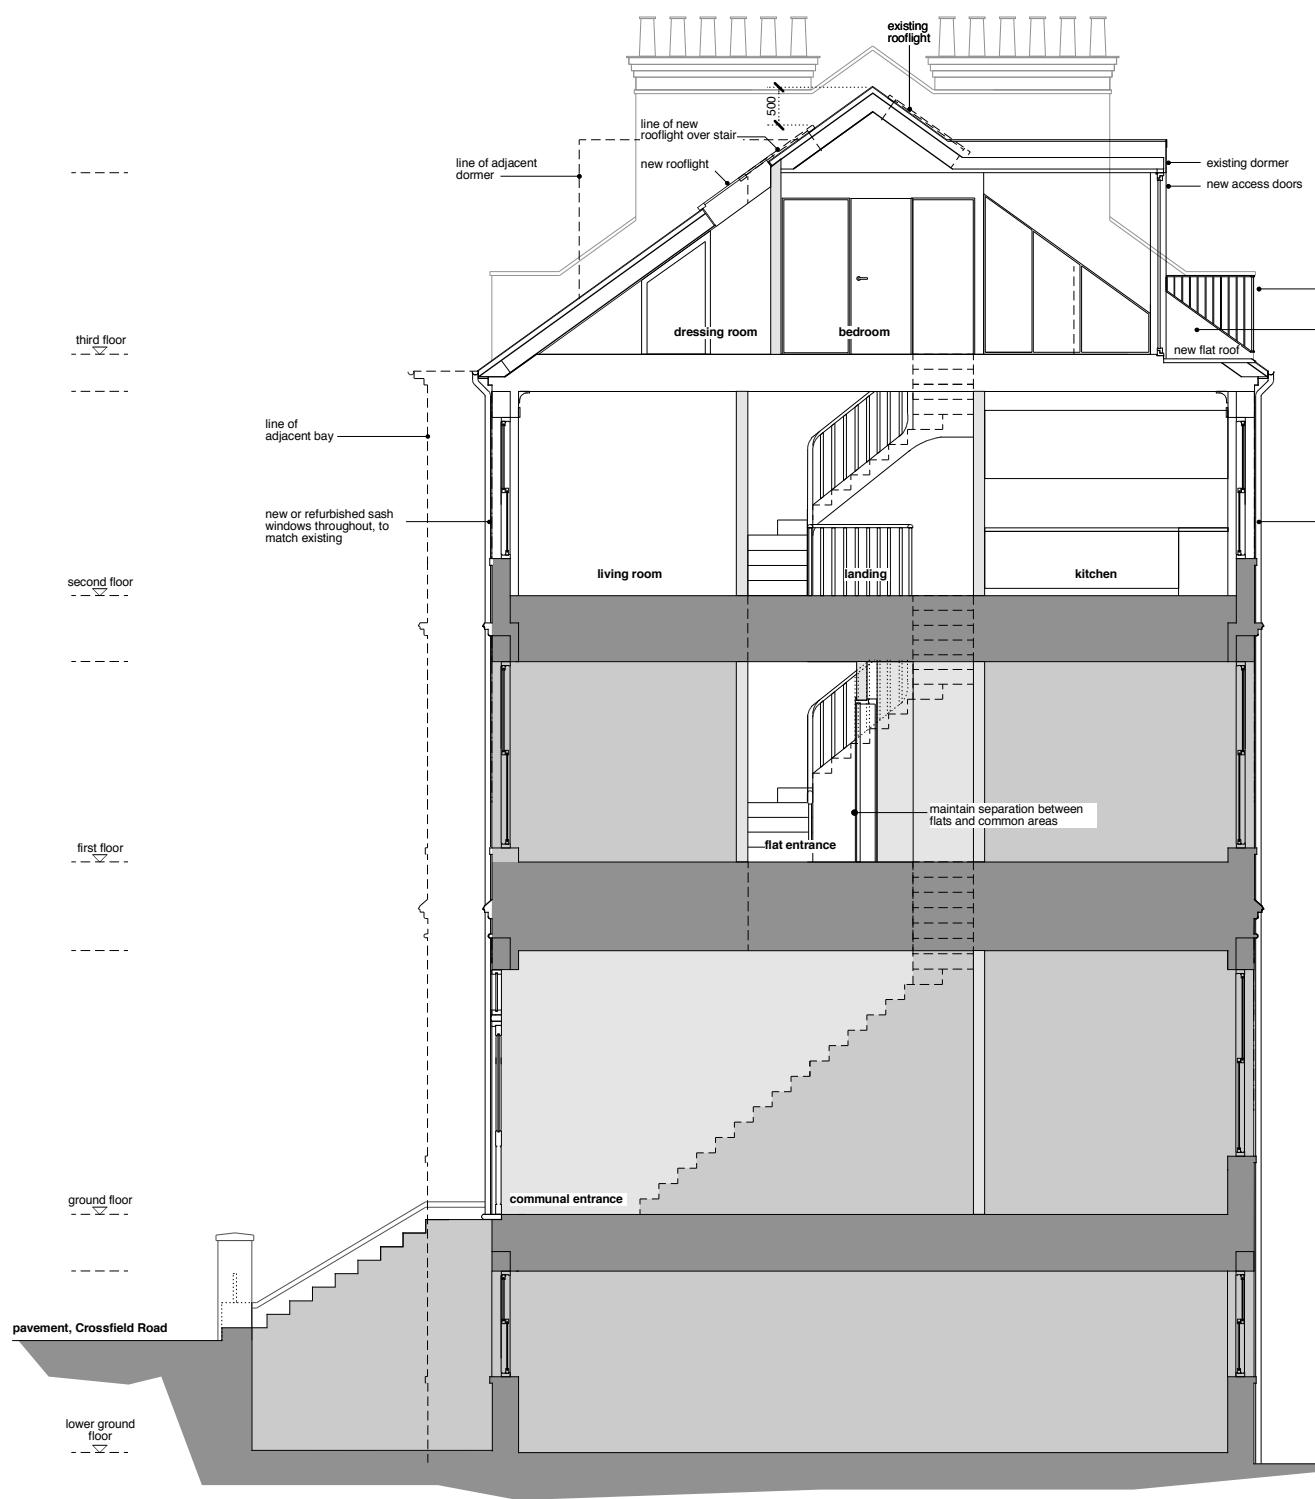

Section B

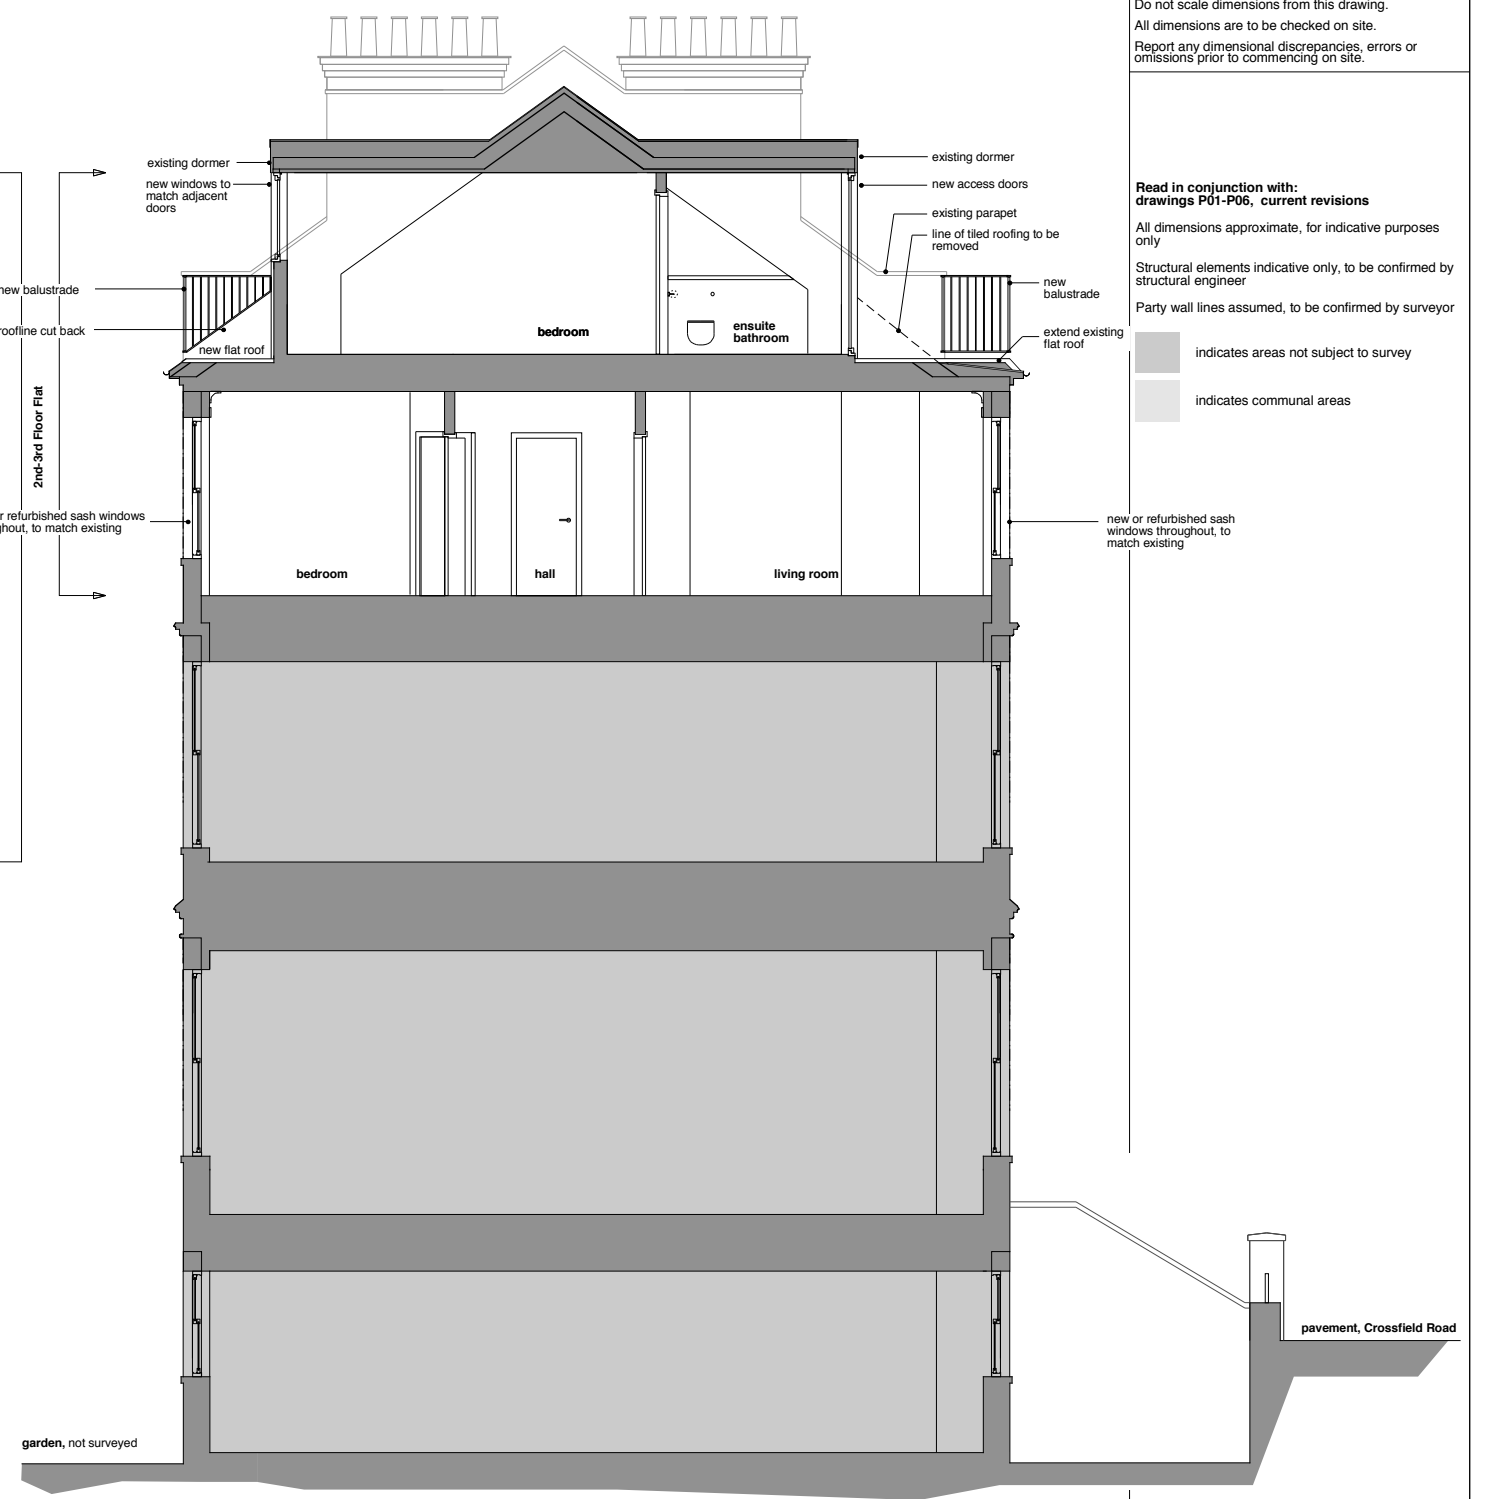

Section A

Rev	Date	Description

**10 Crossfield Road**

Project Top Flat, 10 Crossfield Road, London NW3 4NS

Drawing Number **P05** Revision -

Drawing Title **General Arrangement Proposed GA Sections**

Scale 1:50 @ A1, 1:100 @ A3

Date 07 09 2015

Status **PLANNING**

**Anna Williamson ARCHITECTS**  
 90 Hawtrey Road London NW3 3SS UK  
 t 020 7586 0475 m 07967 738 992  
 e studio@annawilliamsonarchitects.co.uk