




ELEVATION C

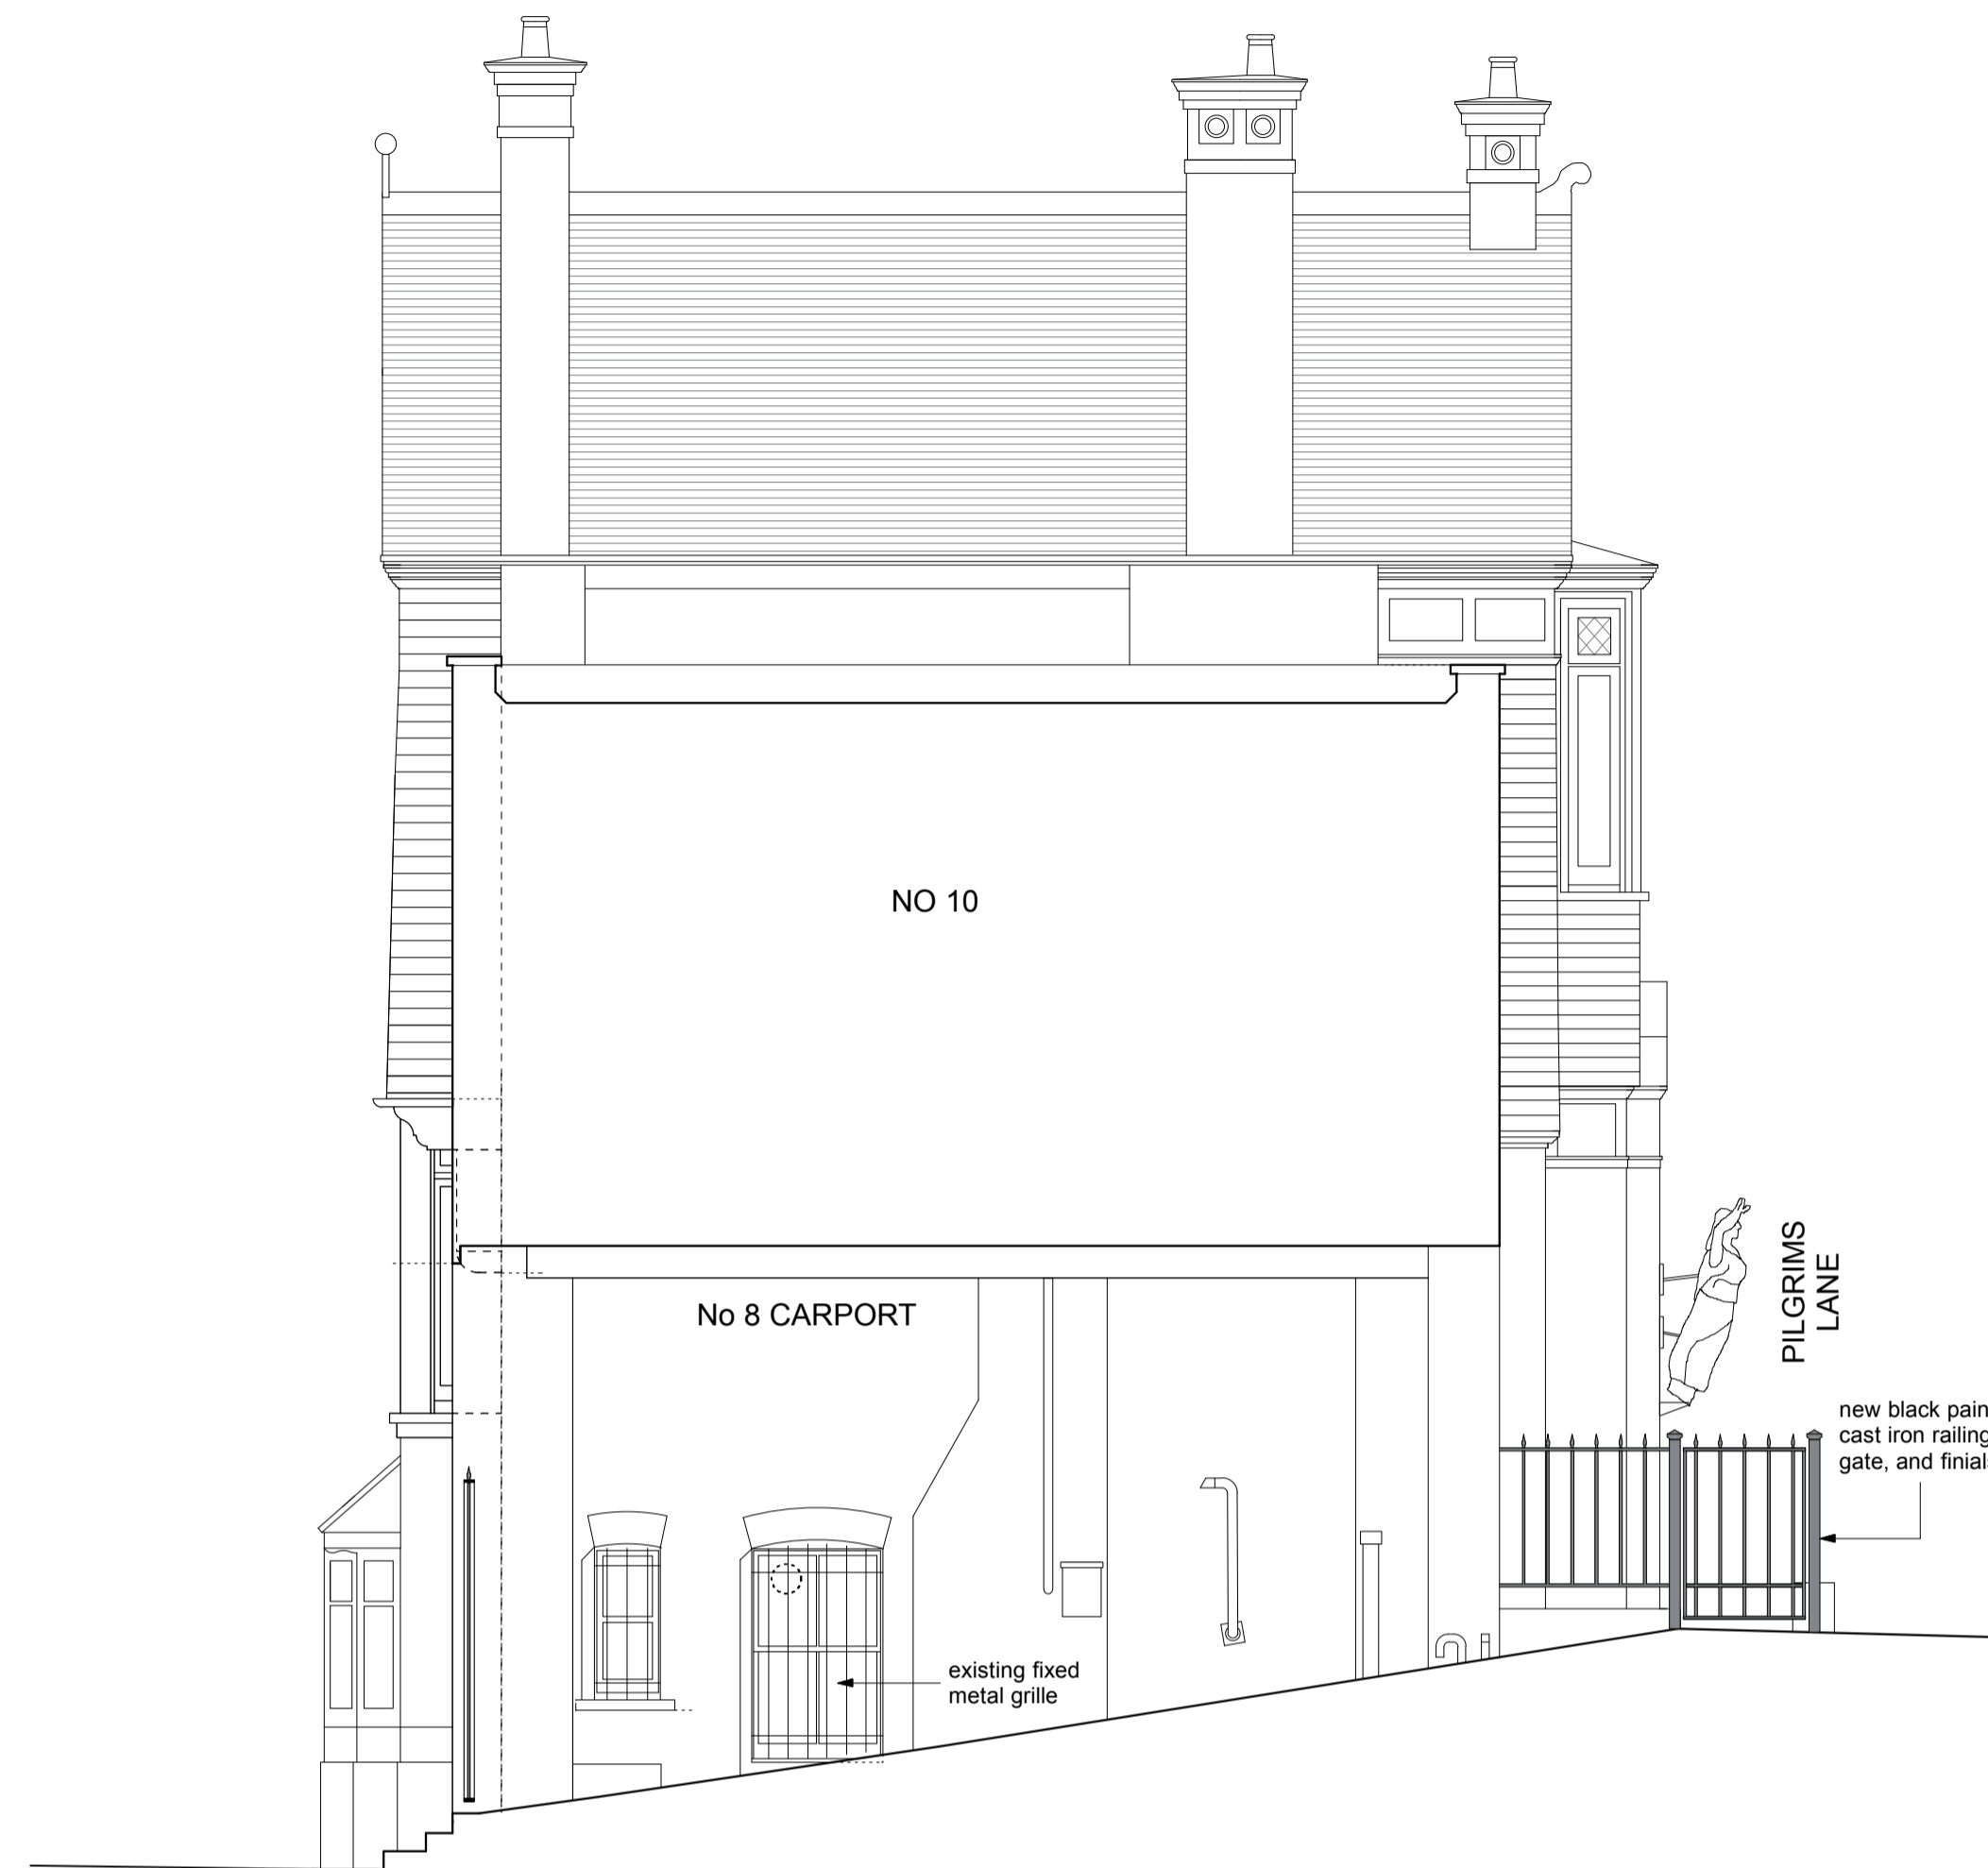


SECTION C1

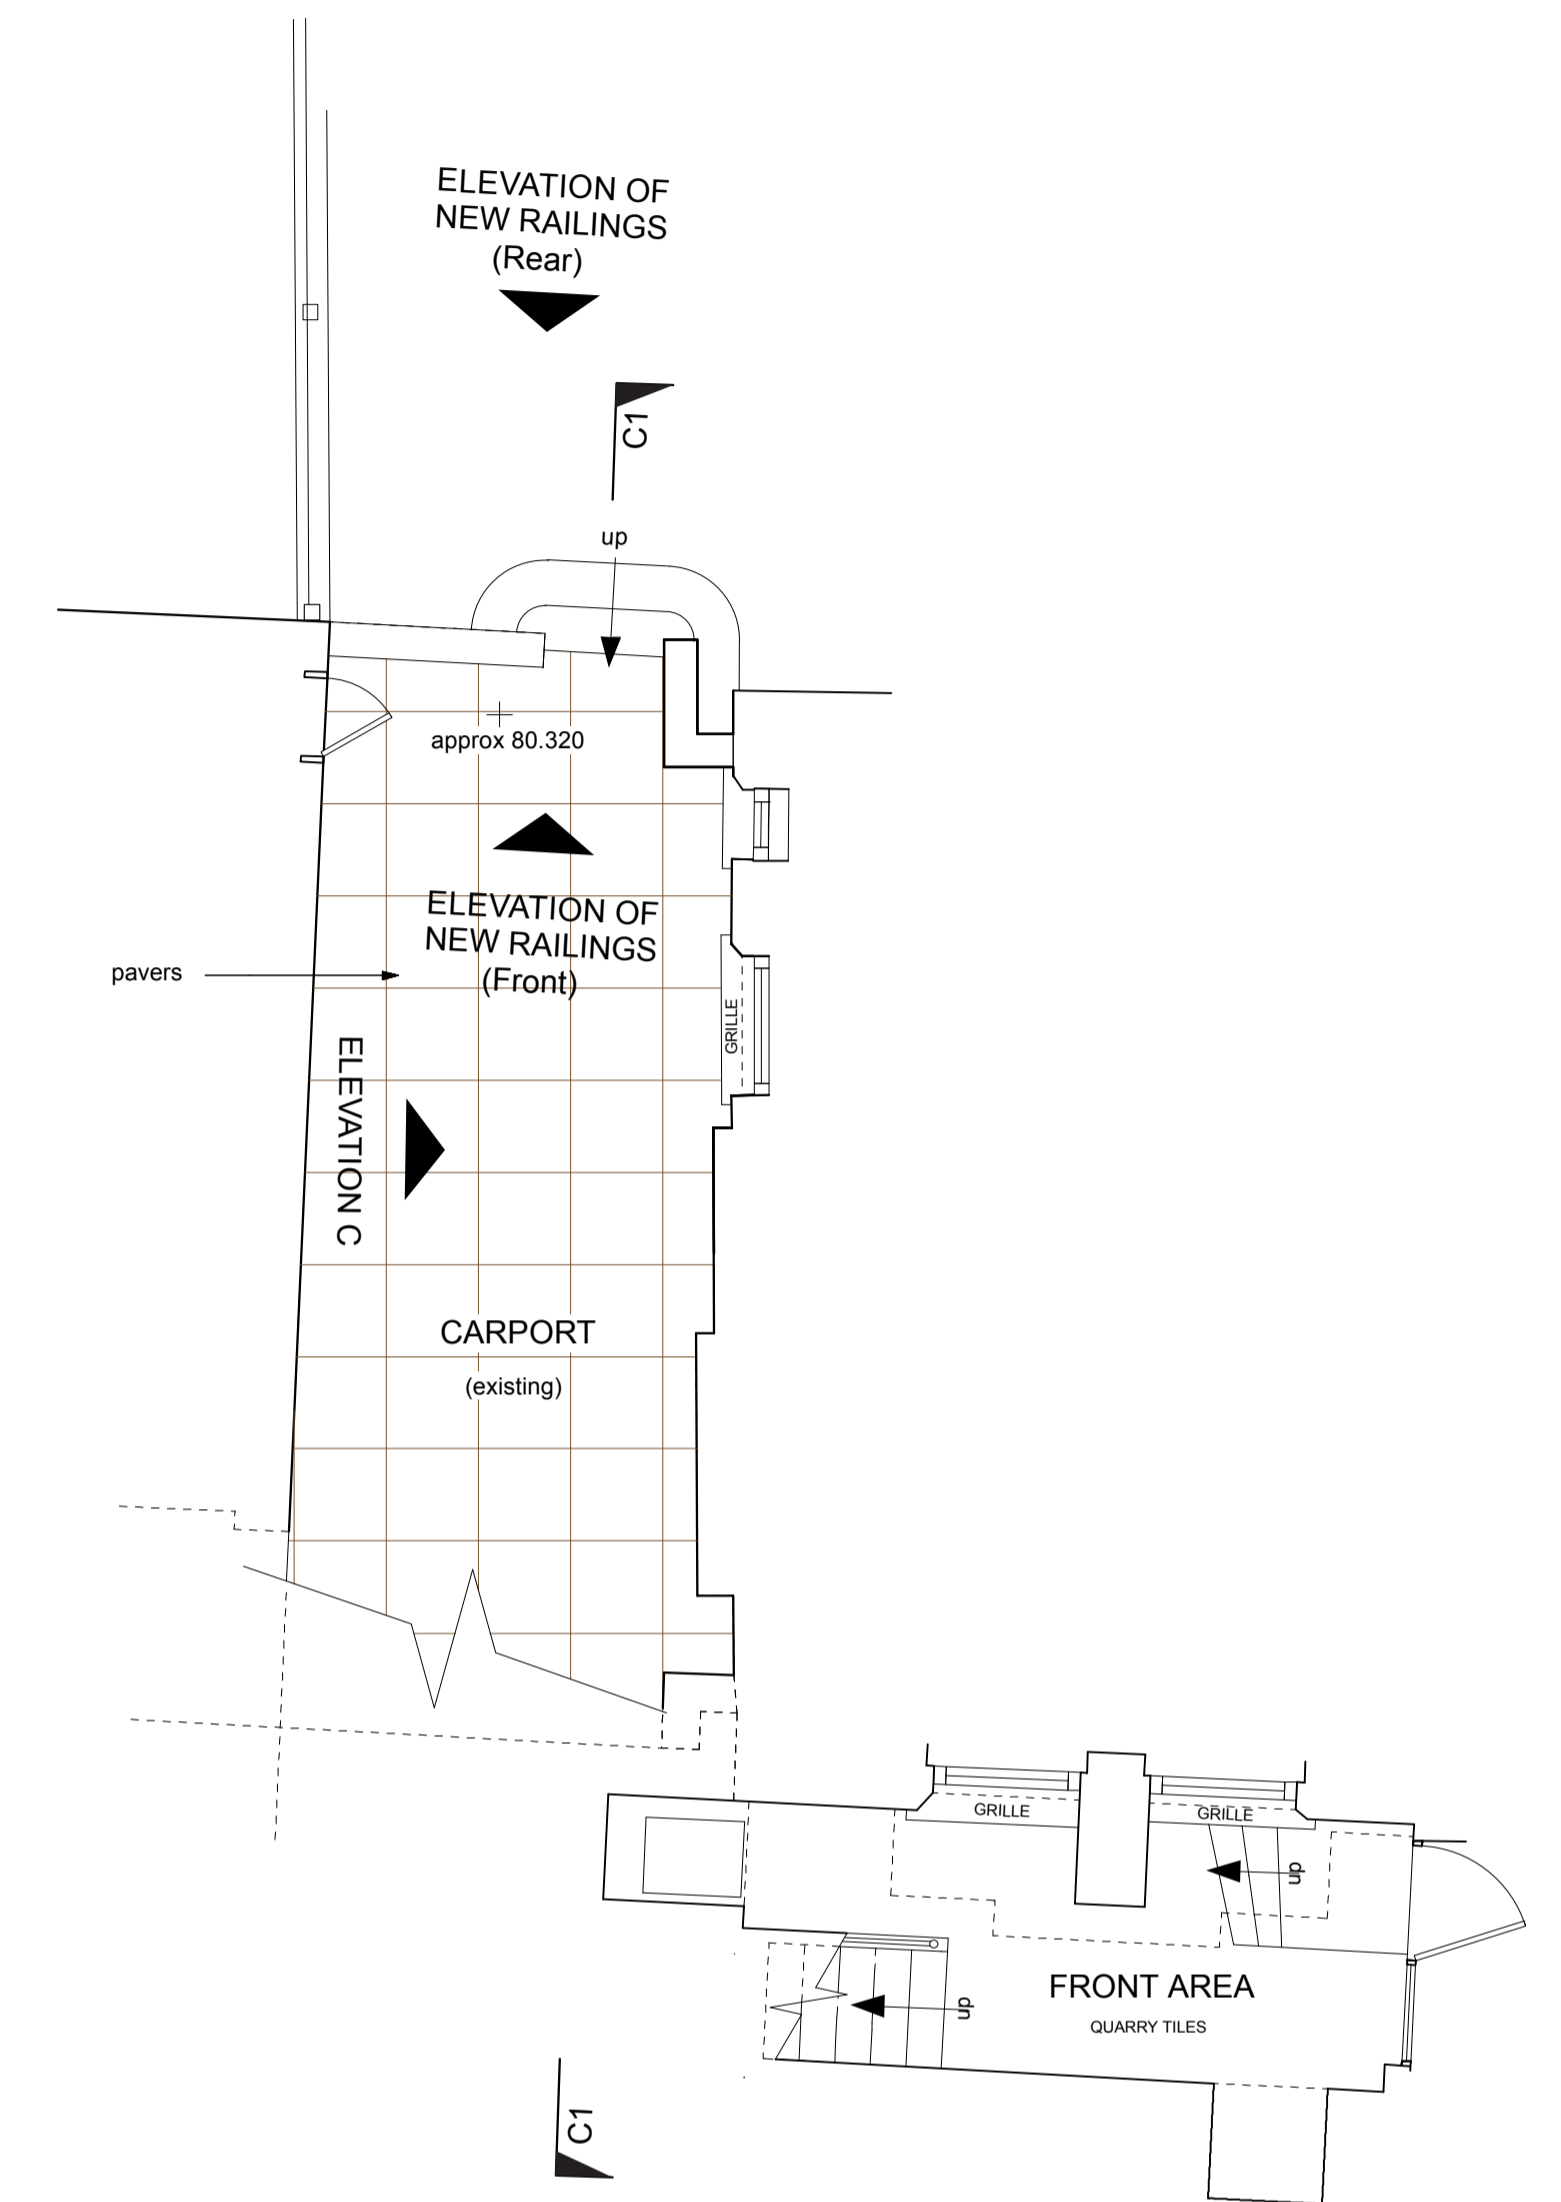

DRIVEWAY LAYOUT

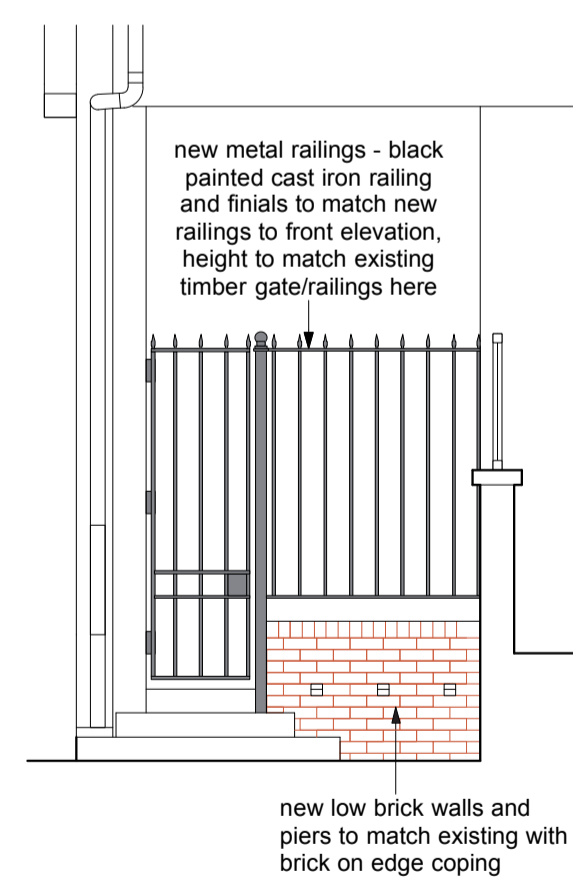

ELEVATION OF NEW RAILINGS (Rear)

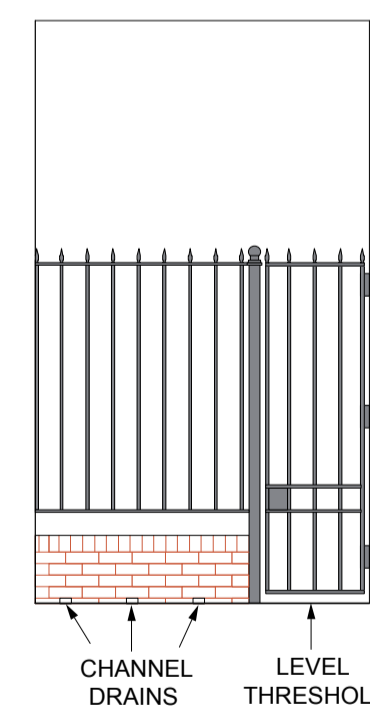

ELEVATION OF NEW RAILINGS (Front)

A1-size drawing
1:50

