
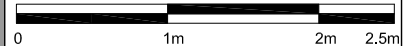



DATE	REVISIONS
14.08.2015	PL02 FOR PLANNING
26.05.2015	PL01 FOR PLANNING

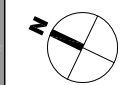



Do not scale from this drawing  
 All dimensions to be confirmed on site  
 Information contained within this drawing is the sole copyright of EMRYS  
 Architects Ltd and is not to be reproduced without permission  
 EMRYS Architects are to be notified immediately of any discrepancies

**EMRYS**  
 CAP House | 9-12 Long Lane | London | EC1A 9HA  
 mail@emrysarchitects.com  
 www.emrysarchitects.com T: 020 7726 5060

JOB NO.	1421	CLIENT	Camden Bus Estate Agents
TITLE	27a Parkway, London NW1 7PN Camden Bus Estate Agents		
DWG	Proposed Drawings Proposed Ground Floor Plan		
DRAWN	JC	DATE	26.05.2015
		SCALE	1/50
CHECKED	GE	STATUS	PLANNING
		REV	PL02
DWG NO.	<b>1421-0200-AL-002</b>		

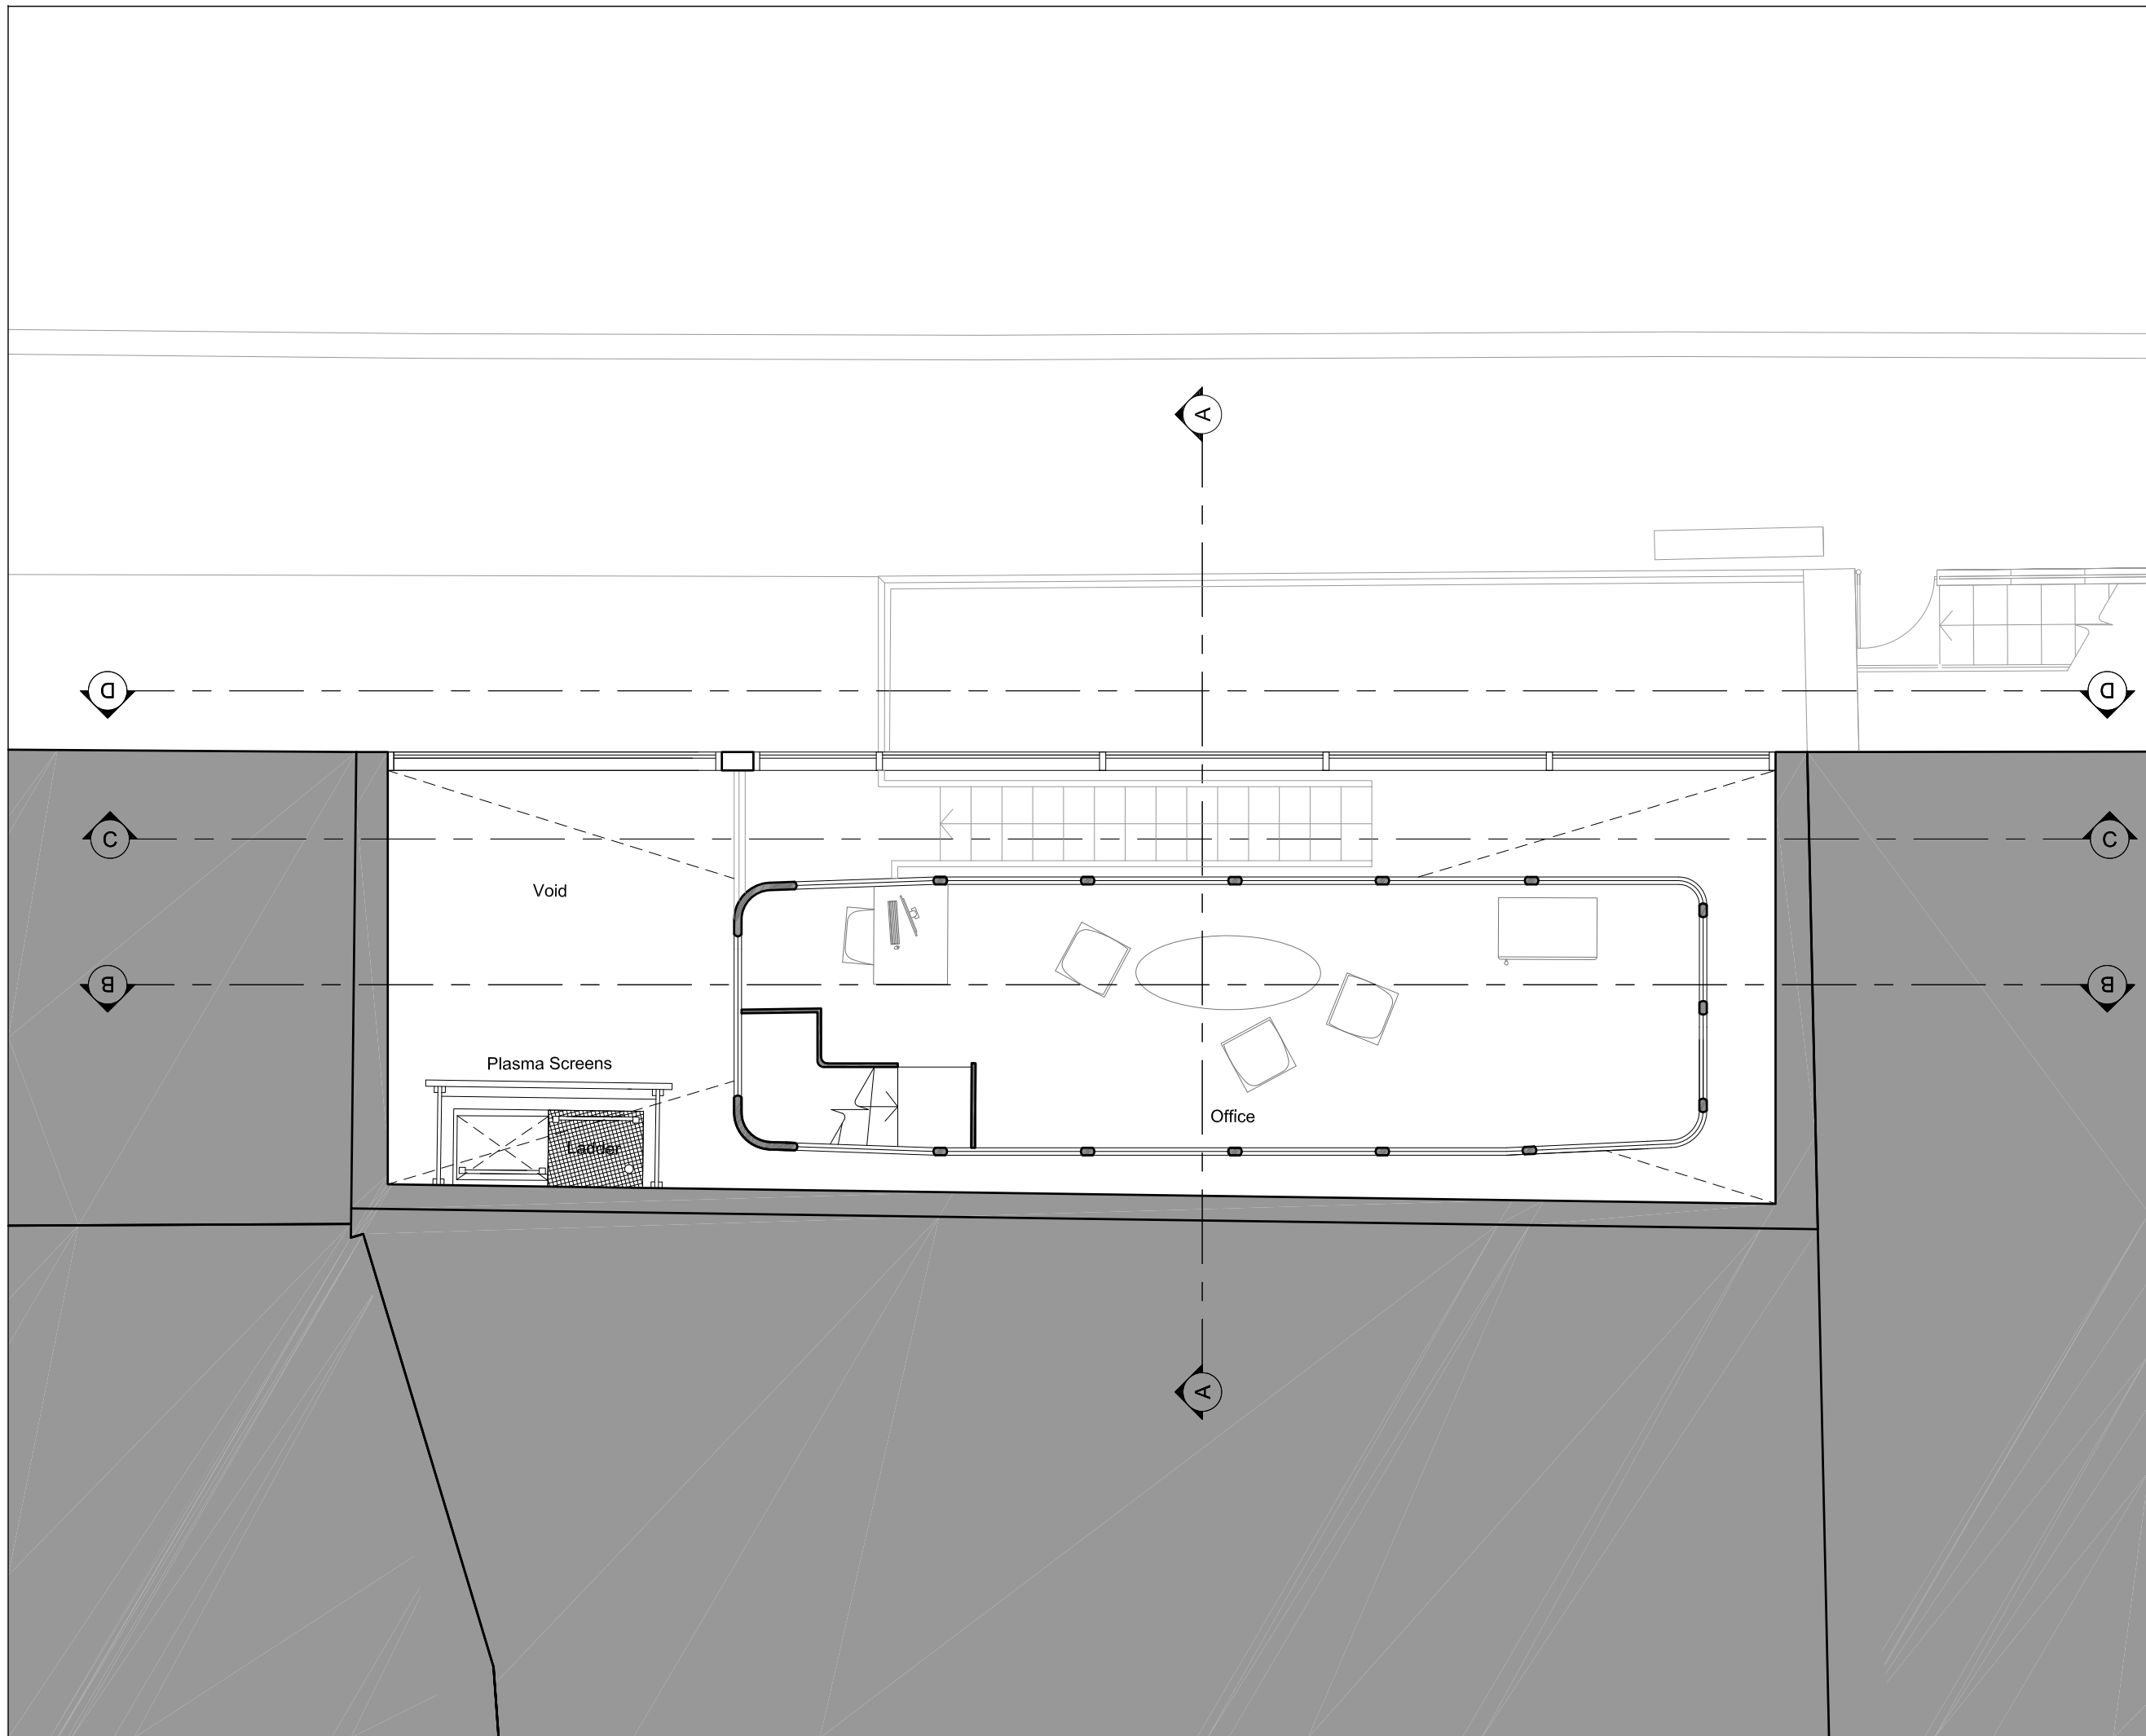

DATE	REVISIONS
14.08.2015	PL02 FOR PLANNING
26.05.2015	PL01 FOR PLANNING

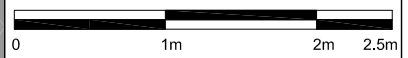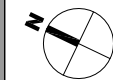

Do not scale from this drawing  
 All dimensions to be confirmed on site  
 Information contained within this drawing is the sole copyright of EMRYS  
 Architects Ltd and is not to be reproduced without permission  
 EMRYS Architects are to be notified immediately of any discrepancies

**EMRYS**  
 CAP House | 9-12 Long Lane | London | EC1A 9HA  
 mail@emrysarchitects.com  
 www.emrysarchitects.com T : 020 7726 5060

JOB NO.	1421	CLIENT	Camden Bus Estate Agents
TITLE	27a Parkway, London NW1 7PN Camden Bus Estate Agents		
DWG	Proposed Drawings Proposed First Floor Plan		
DRAWN	JC	DATE	26.05.2015
		SCALE	1/50
CHECKED	GE	STATUS	PLANNING
		REV	PL02
DWG NO.	<b>1421-0200-AL-003</b>		

