




Plender Street



Plender Street




Camden High Street (no furniture)

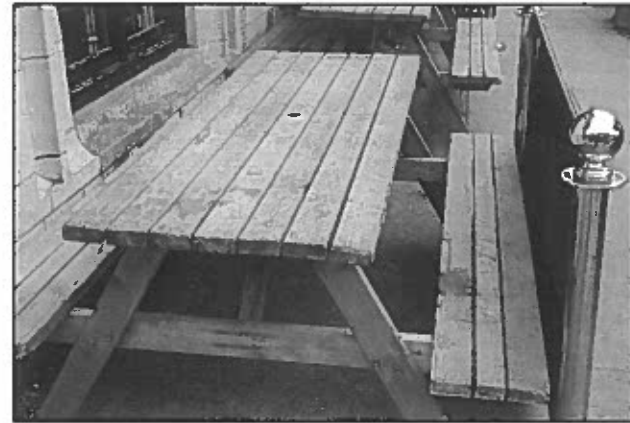

Timber Bench



Removable Barrier

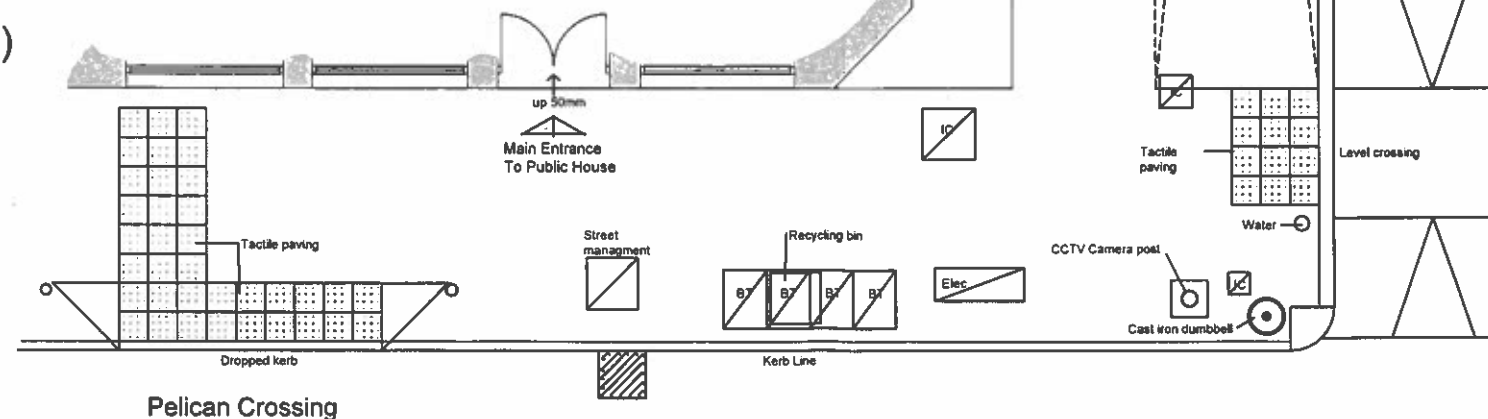

« CAMDEN HIGH STREET

ORIGINAL LAYOUT



Location Plan 1:1250

Date 14.04.15

Scale: 1:100 @A3
Drawing Number: 2921-01
Rev:

Project: Belushi's Bar, Camden
48-50 Camden High Street London NW1 0LT

PembrookDesign

Summit House, Henscroft Road, The Pinacles, Hellow, Essex, CM19 5BN
Tel: 01279 433885, Fax: 01279 433889

NOTE: CONTRACTORS ARE TO CHECK ALL SIZES AND DIMENSIONS BEFORE SETTING OUT ANY SITE OR SHOWWORK ANY ERRORS OR DISCREPANCIES TO BE REPORTED AND RESOLVED BY THE SITE SPECIFIC PROJECT DESIGNER / BUILDER AND RESPECTIVE AGENTS.