


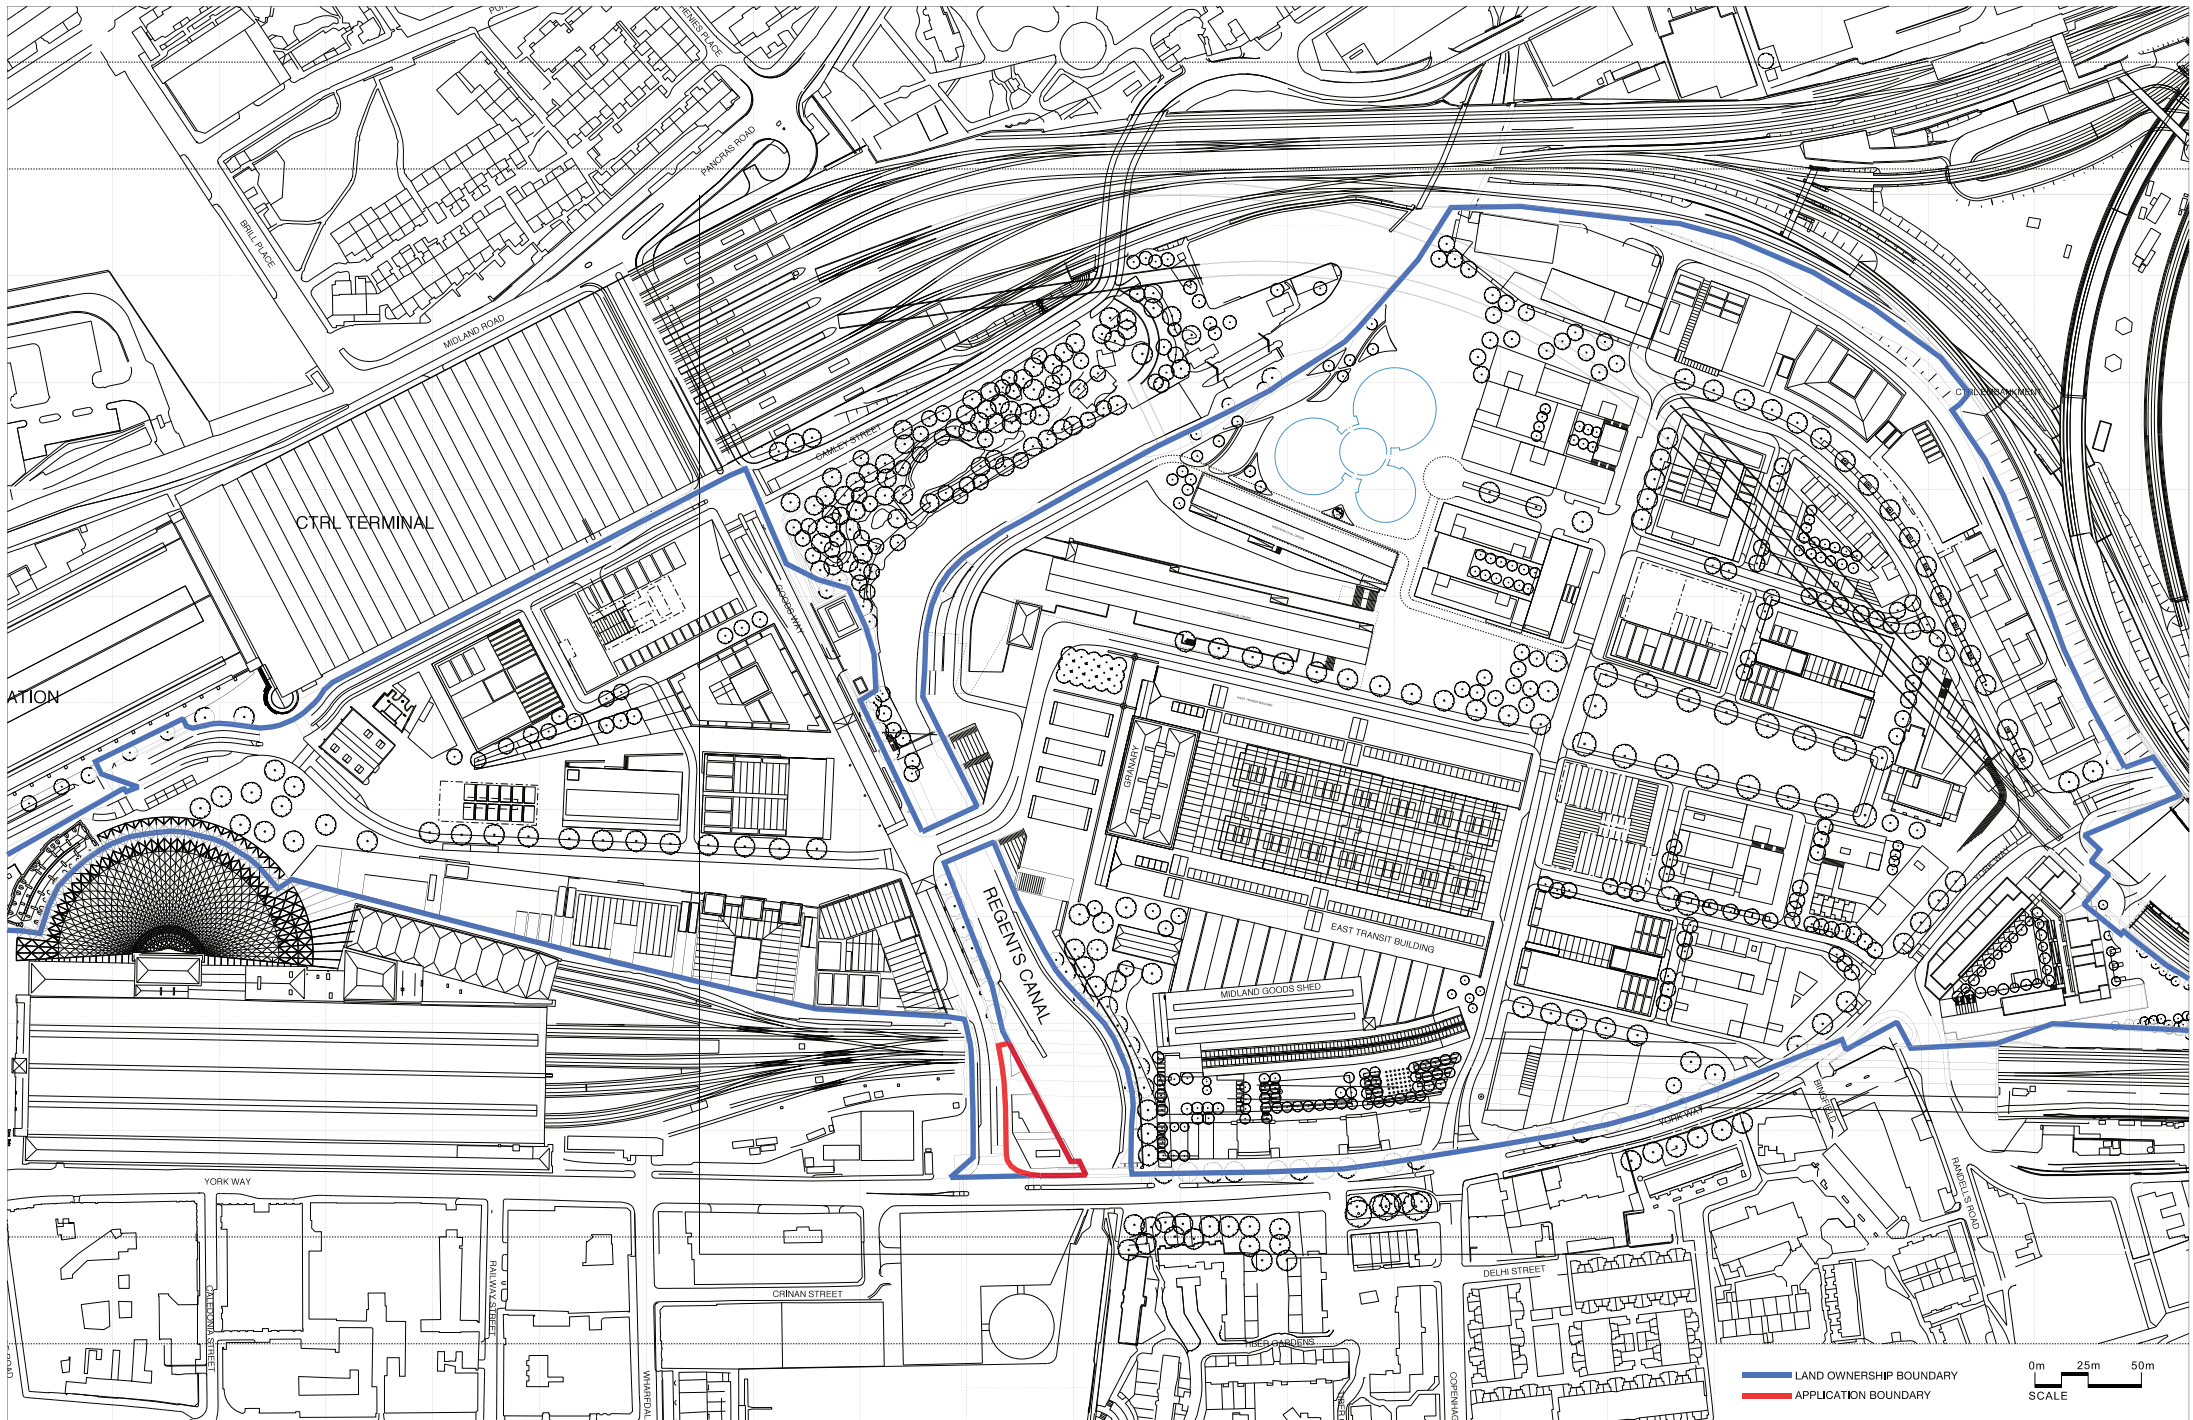

Rev	Date	Description	By	Chk
P01	16/12/2014	FOR PLANNING	DW	DW

Do not Scale. Use figured dimensions only. All dimensions to be checked on site.
All drawings to be read in conjunction with the Engineers' drawings. Any discrepancies between consultants drawings to be reported to the Architect before any work commences.
The Contractor's attention is drawn to the Health & Safety matters identified in the Health & Safety plan as being potentially hazardous.
These plans should not be considered as a complete and final list. The Work Package Contractor's normal Health and Safety obligations still apply when undertaking constructional operations both on and off site.

FOR APPROVAL



33 Bowling Green Lane
London
EC1R 0BJ

WilkinsonEyre Architects

+44 (0) 20 7608 7900 T
+44 (0) 20 7608 7901 F
www.wilkinsoneyre.com

Project: GASHOLDERS MARKETING SUITE
Title: SITE LOCATION

Scale @A1: 1:1250
Drawing and CAD File Number: 01090-10-W-0111
Rev: P01

© WilkinsonEyre Architects Ltd