




PANELS TBC-
SETTING OUT BY
CURTAIN WALLING
CONTRACTOR

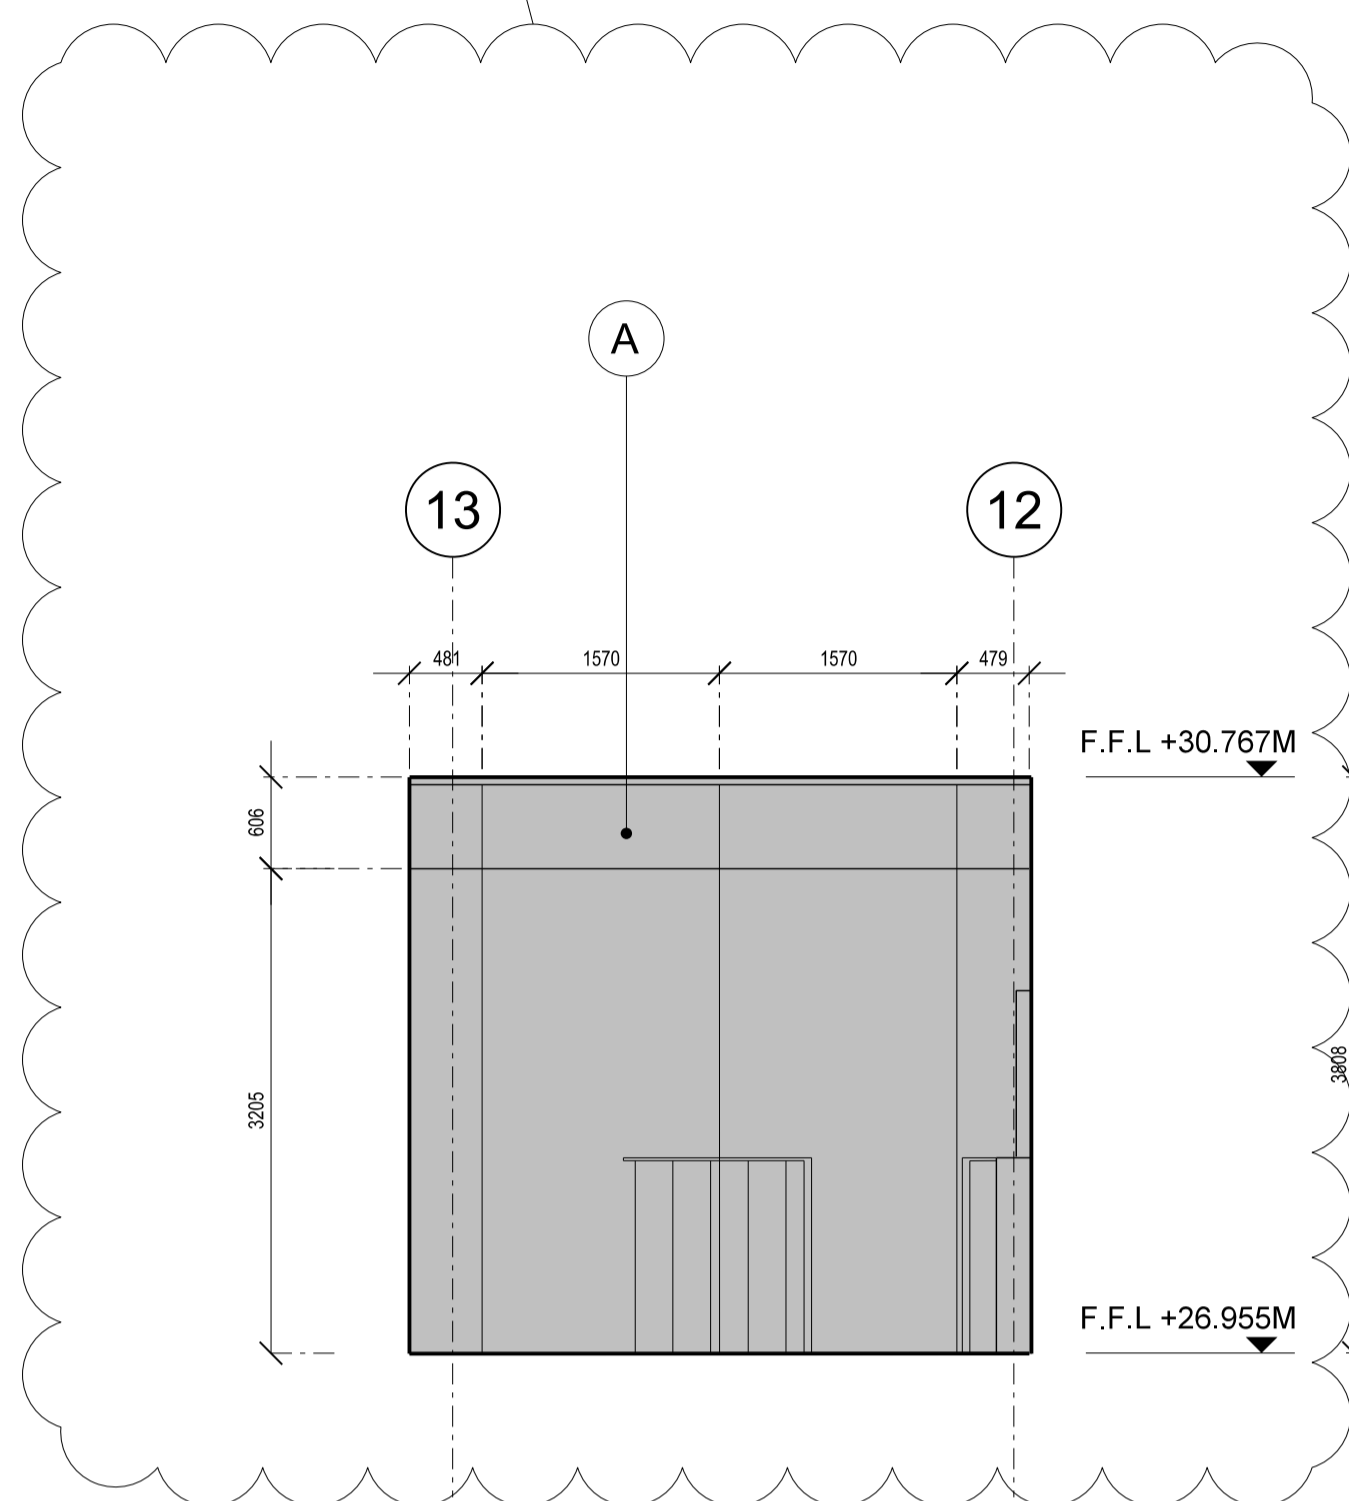

01 Facade Elevation (By Escape Staircaes)
ELEVATION - SCALE 1:50

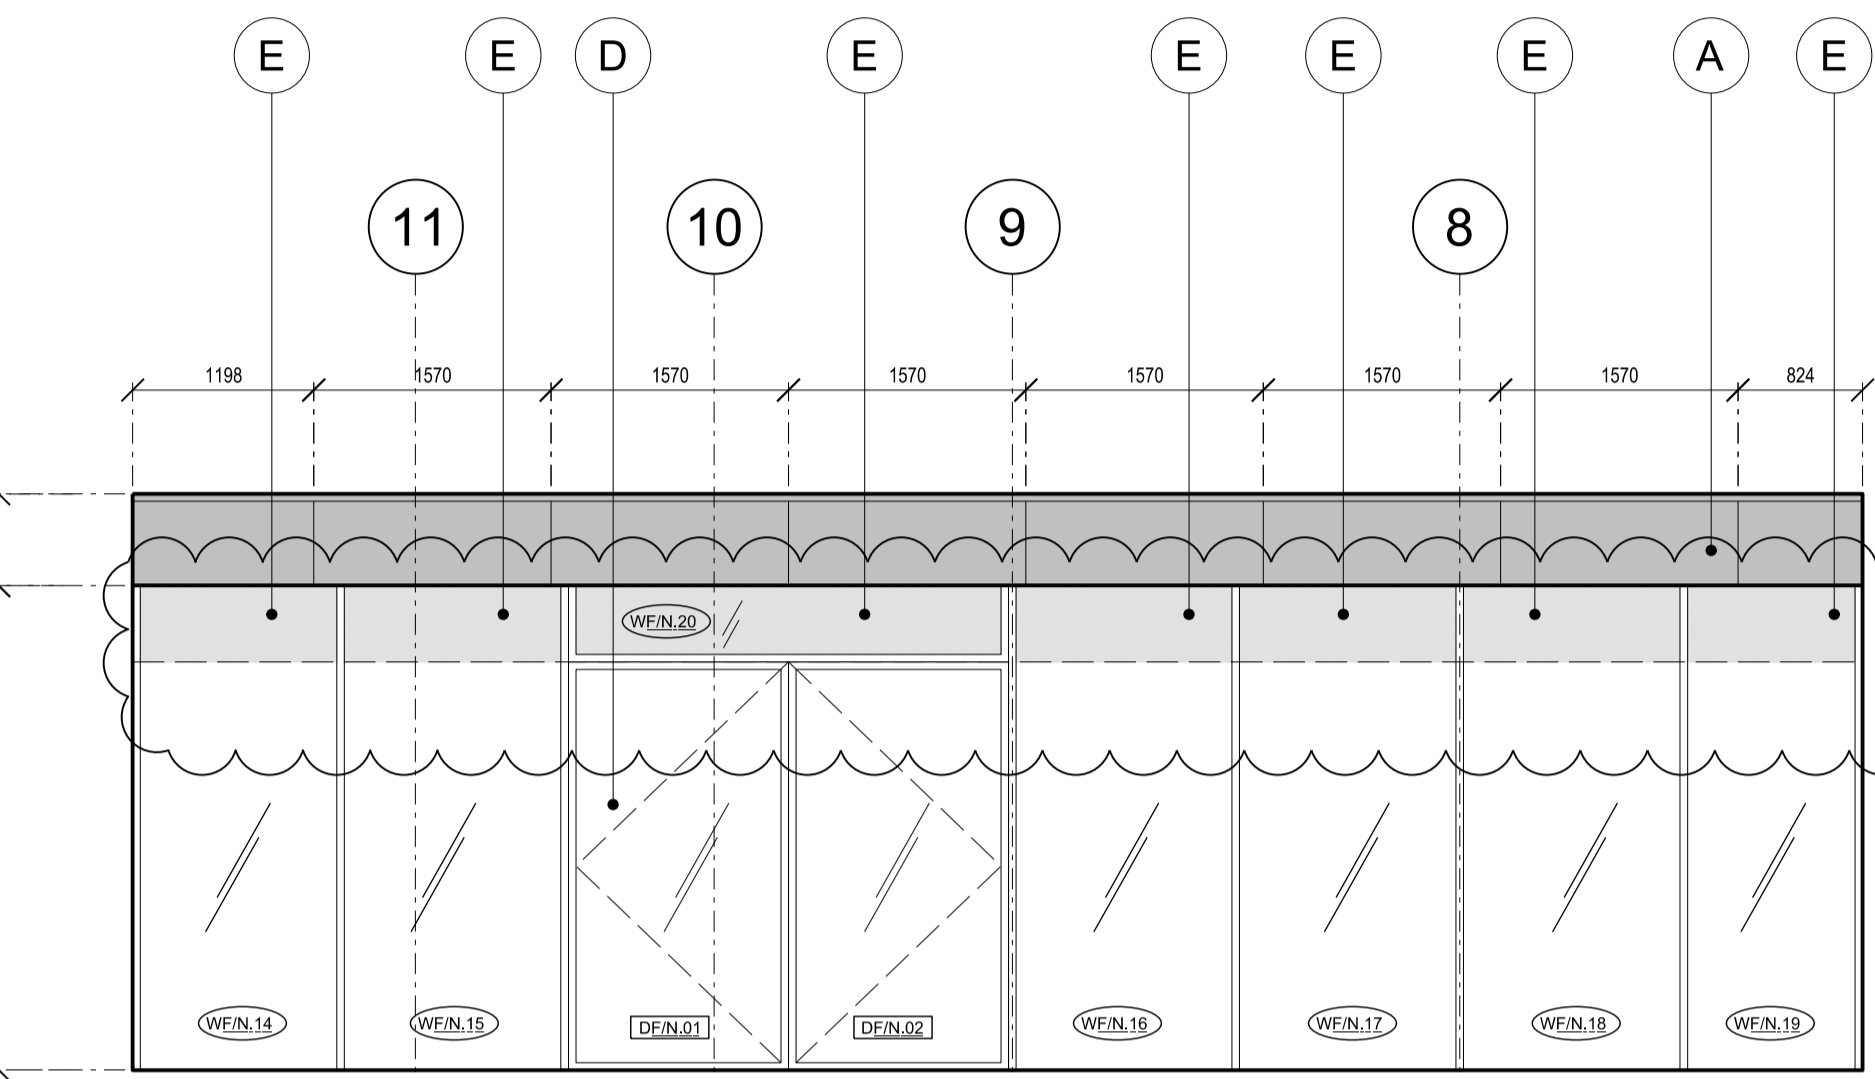


02 Facade Elevation (Terrace)
ELEVATION - SCALE 1:50

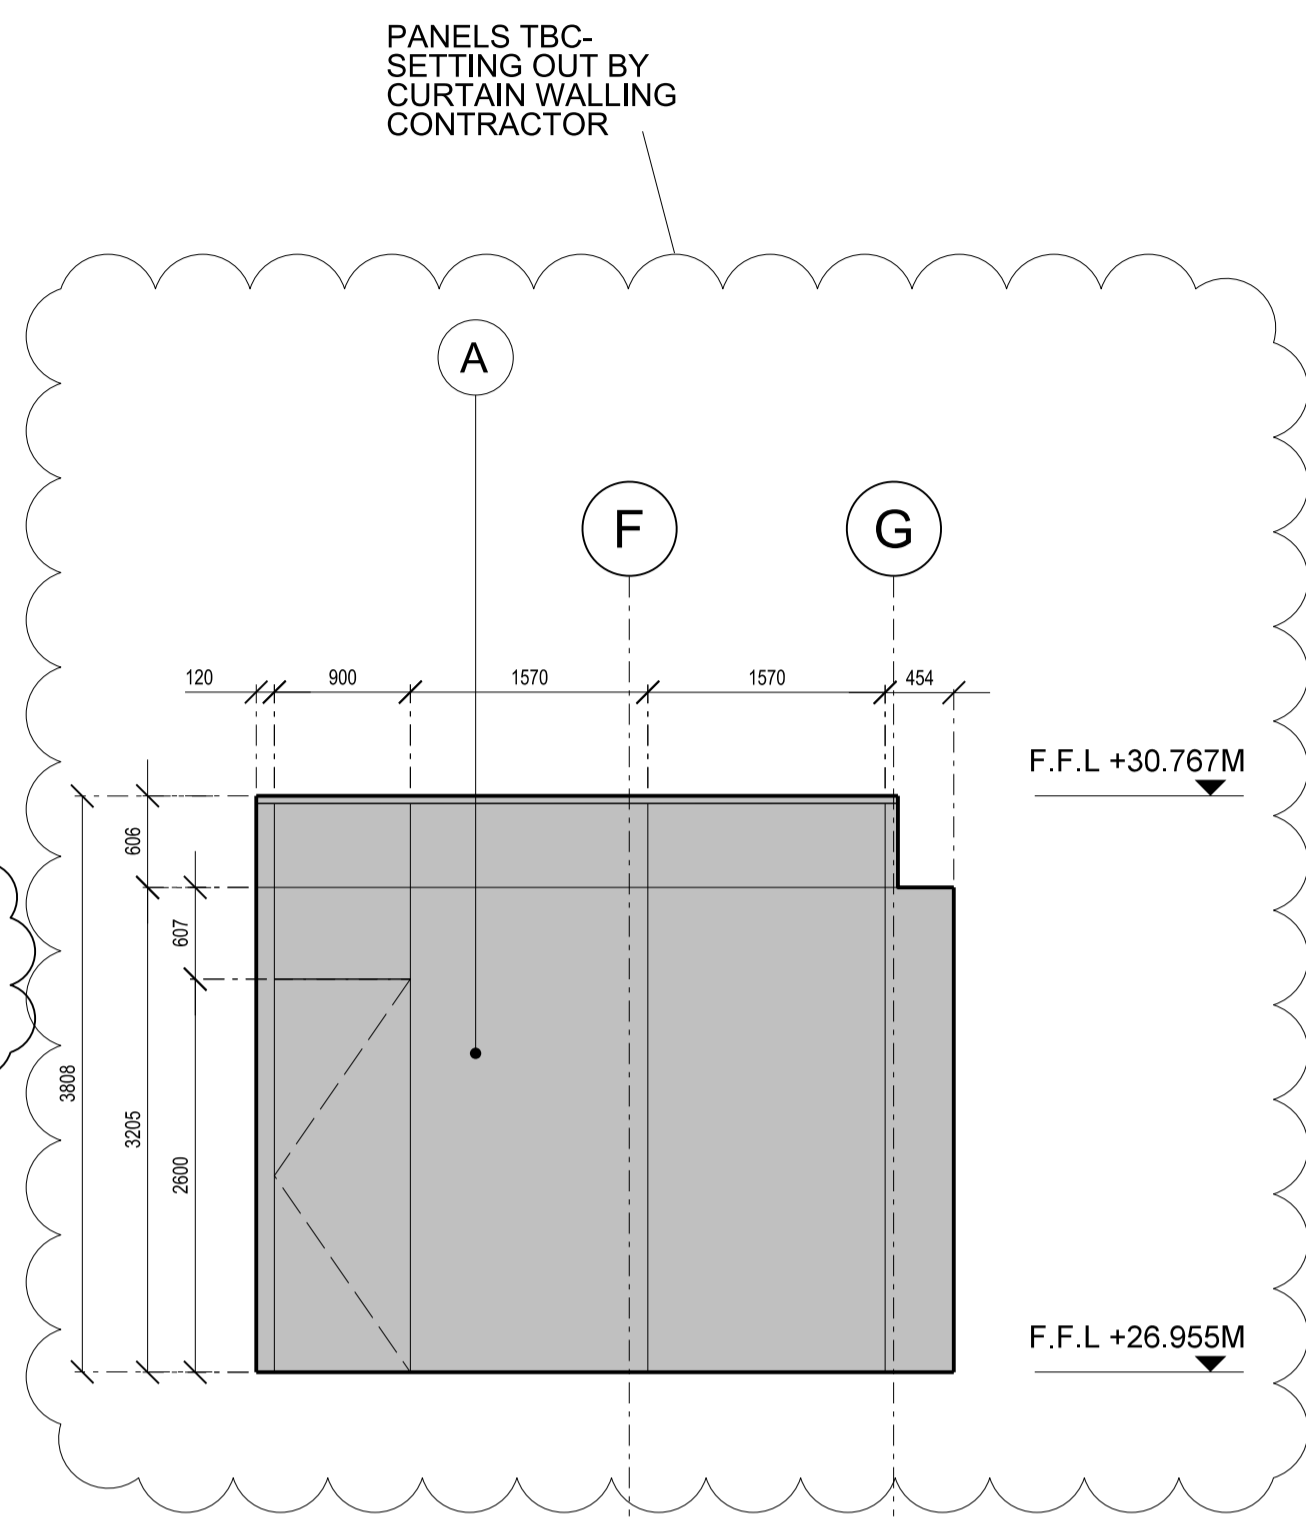


03 Facade Elevation (Terrace Wall by Show Flat)
ELEVATION - SCALE 1:50

SERVICE HATCH ON
ELEVATION 1 REMOVED

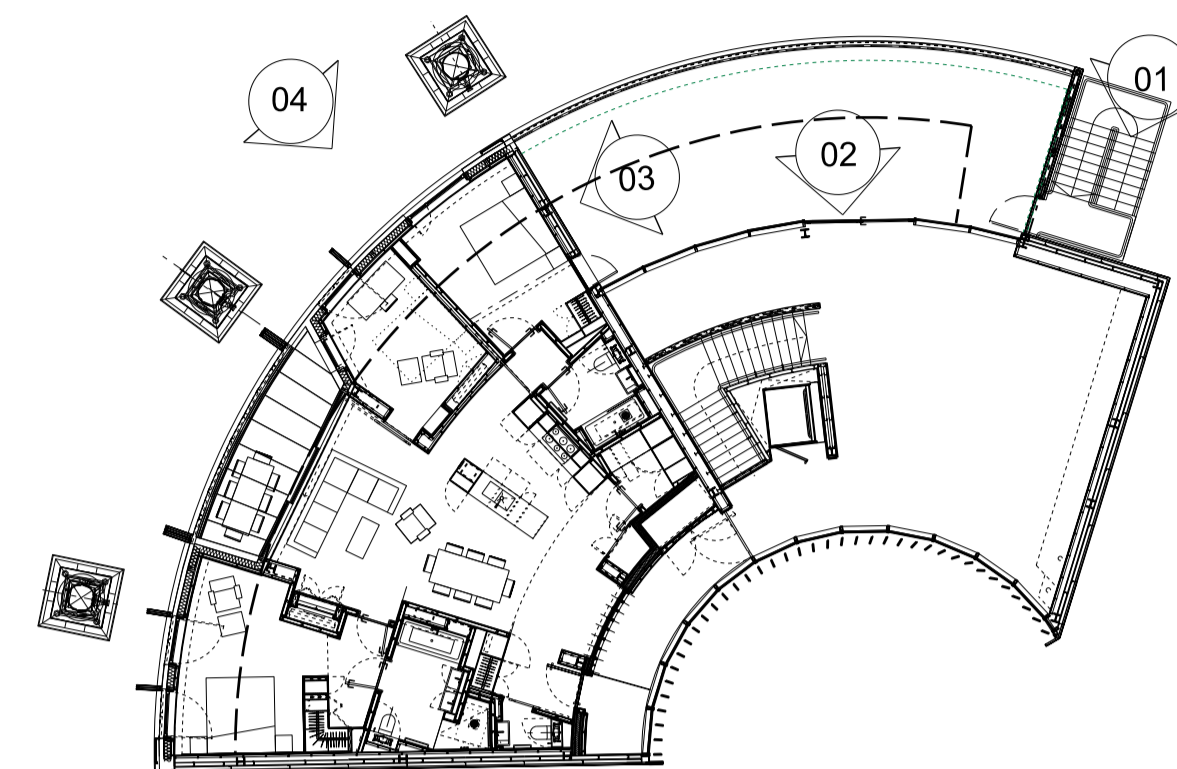

- A** VITRABOND PANEL CLADDING
COLOUR AND SIZE TBC
- B** F&R FACADE CLADDING
REFER TO TRIPLETS SPECIFICATION AND COLOUR
- C** FACETED GLASS BALUSTRADE WITH HANDRAIL
AND 30MM METAL EDGE TRIM ON TOP
- D** CURTAIN WALLING WITH SCHUCO GLAZING FW50+ SYSTEM
- E** FILM TO BE APPLIED ON SITE TO THE INSIDE FACE OF GLASS (FACE 4)
COLOUR = RAL 7043

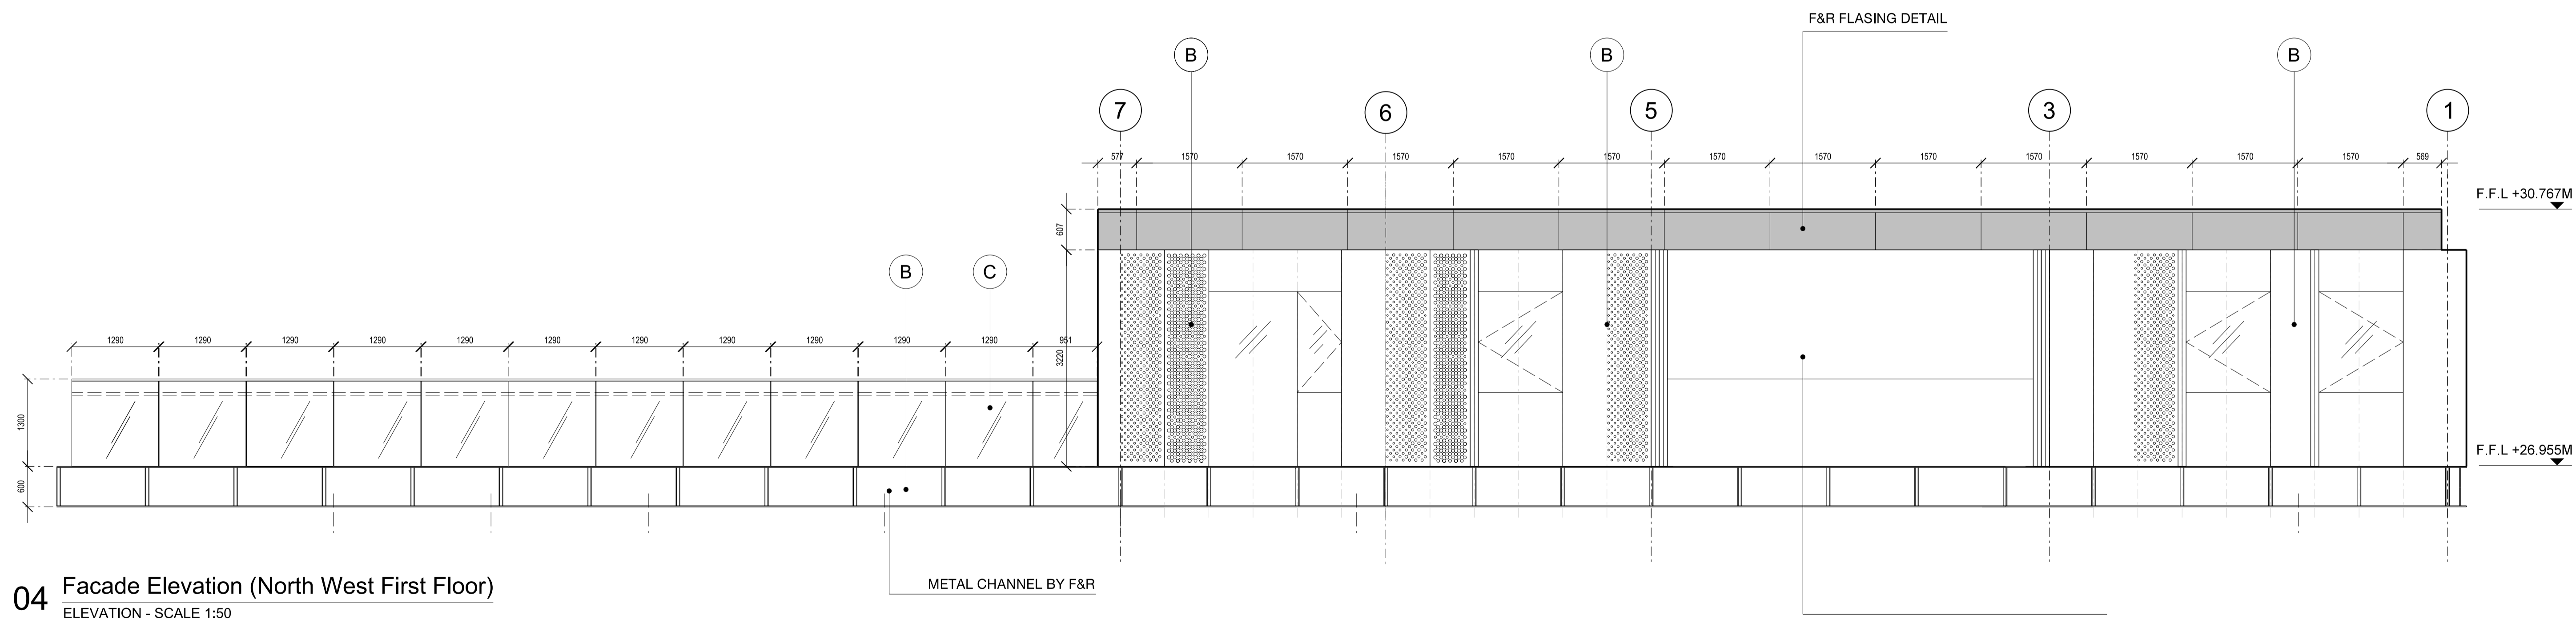

04 Facade Elevation (North West First Floor)
ELEVATION - SCALE 1:50

REFER TO TRIPLETS DRAWING/ SPEC/ COLOUR
KX-WEA823_A_N1_4100 SERIES

Rev	Date	Description	By	Chkd
1	05/03/2015	ISSUE FOR TENDER	EC	DW
2	11/03/2015	ISSUE FOR TENDER	EC	DW
A	12/05/2015	FOR COMMENT	EC	DW
B	18/08/2015	FOR COMMENT	DW	DW

Do not Scale. Use figured dimensions only. All dimensions to be checked on site
All drawings to be read in conjunction with the Engineers' drawings. Any discrepancies between consultants drawings to be reported to the Architect before any work commences.
The Contractor's attention is drawn to the Health & Safety matters identified in the Health & Safety plan as being potentially hazardous.
These items should not be considered as a complete and final list. The Work Package Contractor's normal Health and Safety obligations still apply when undertaking constructional operations both on and off site.

FOR COMMENT

33 Bowling Green Lane
London
EC1R 0BJ
WilkinsonEyre.Architects

Project: GASHOLDERS MARKETING SUITE
Title: ELEVATION UNROLLED NORTH WEST FACADE FIRST FLOOR
Scale @A1: 1:50
Drawing and CAD File Number: KX_WEA1090_A_F1_4002
Rev: B
© WilkinsonEyre.Architects Ltd