



DO NOT SCALE FROM THIS DRAWING  
THIS DRAWING IS COPYRIGHT

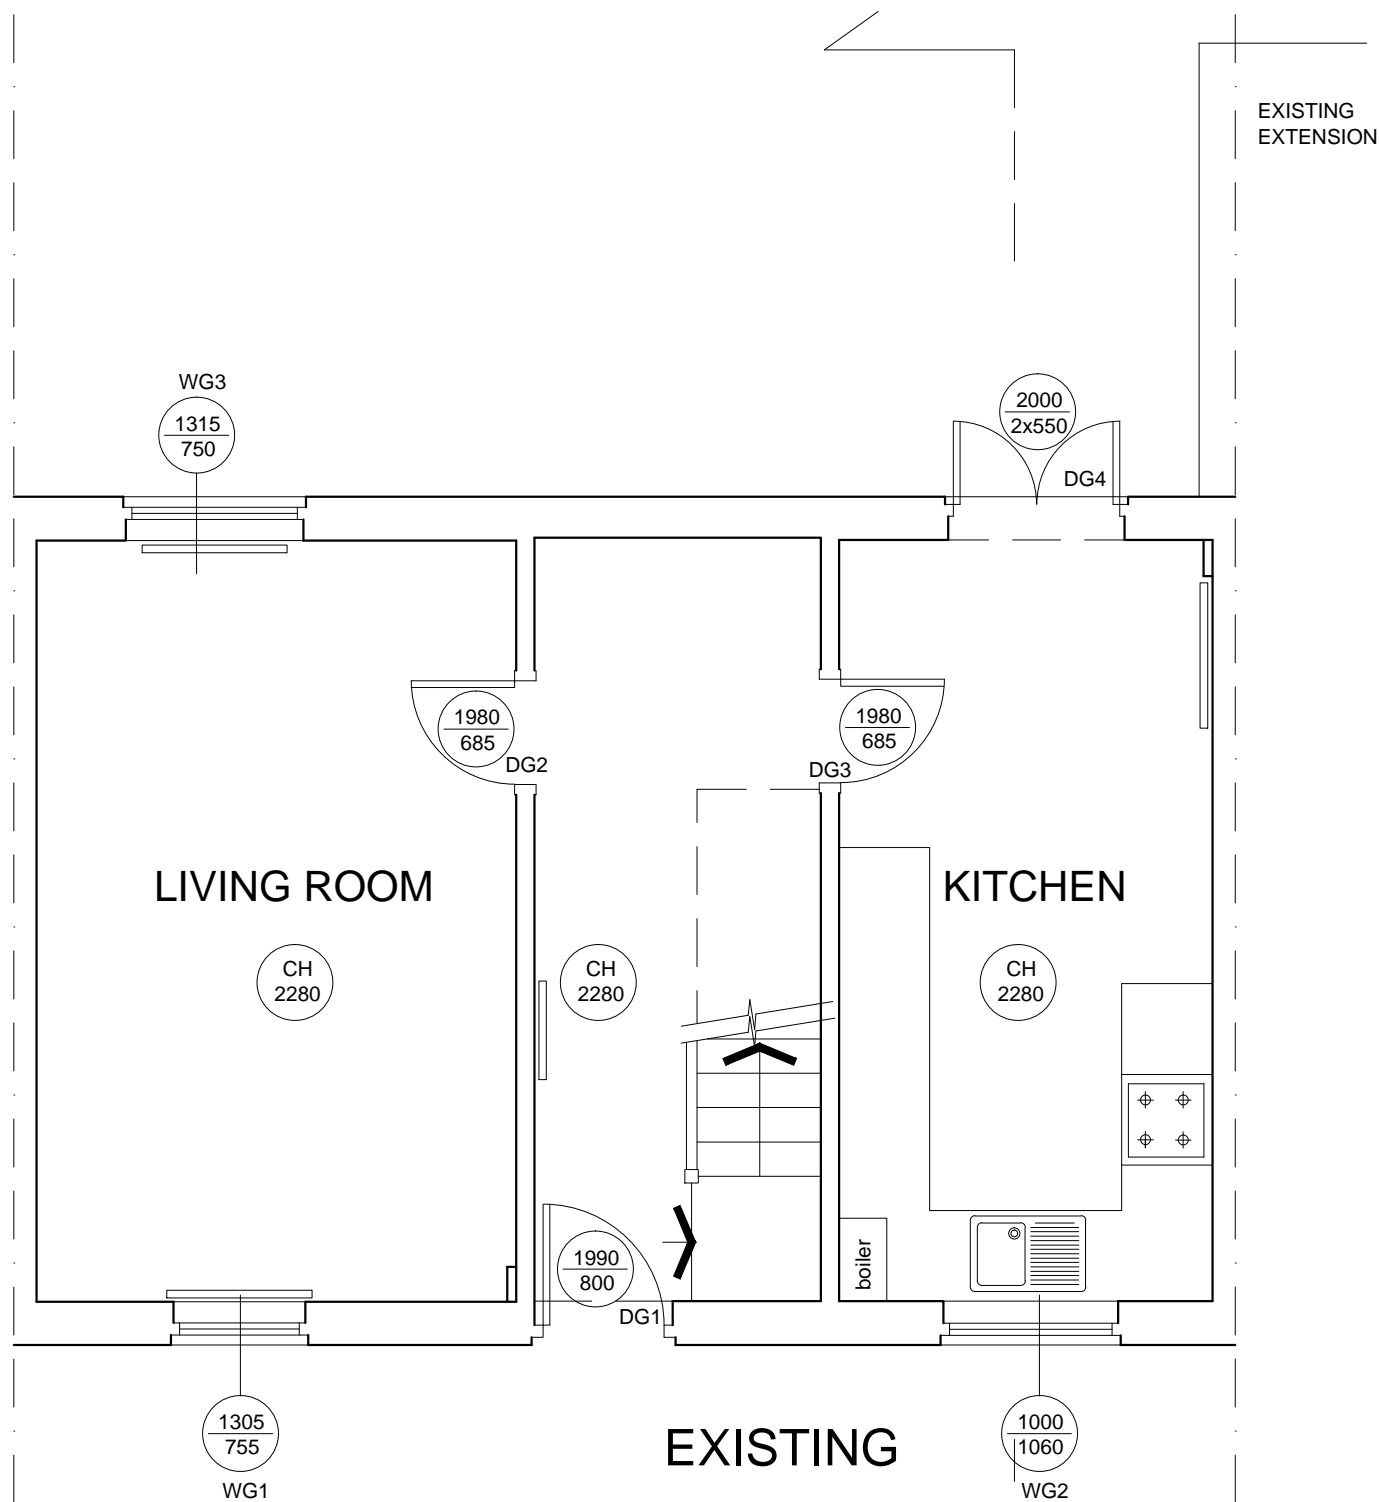

0 1 2 3 4 5

t 020 75869624  
m 07985 035333  
KasiaWhitfield@gmail.com

**KASIA WHITFIELD**  
design consultant

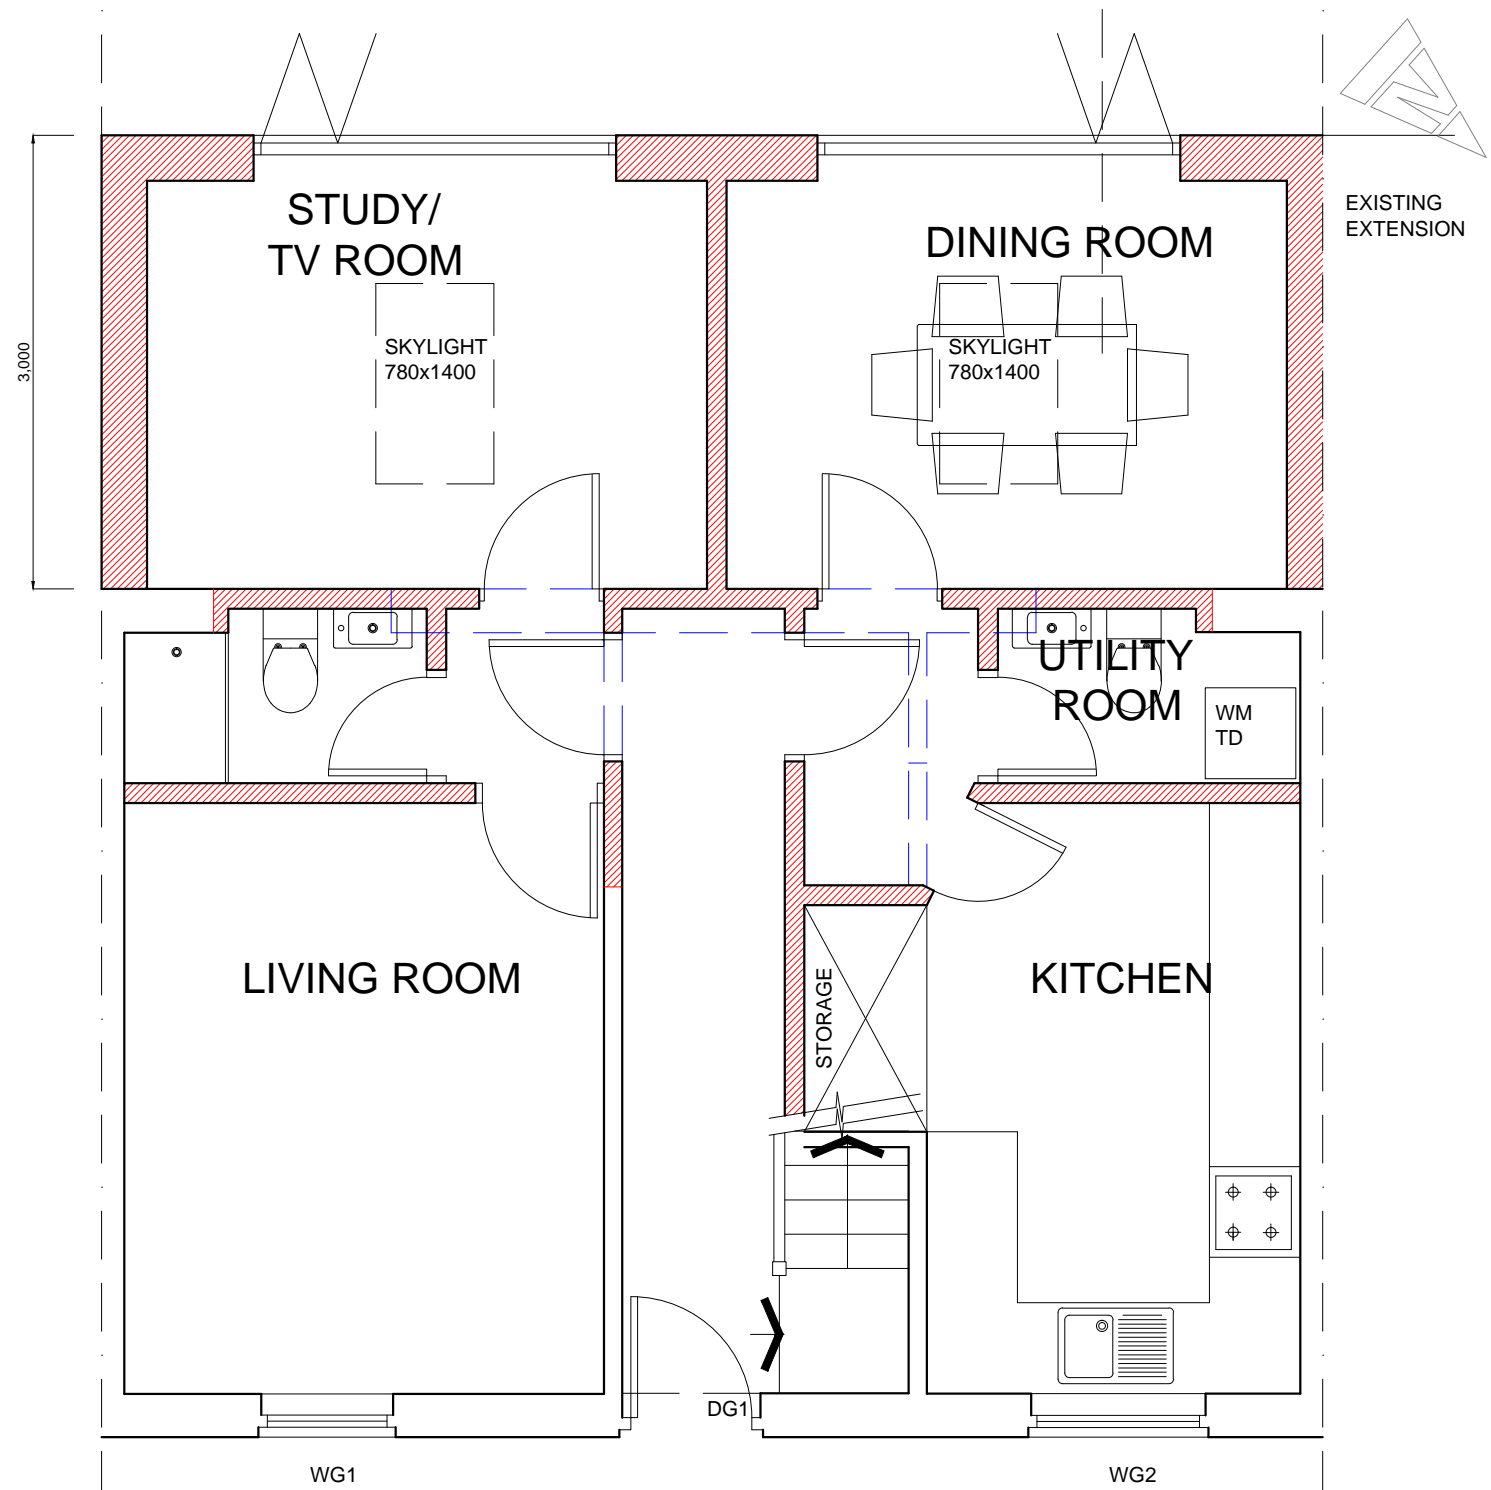

--- WALLS TO BE REMOVED

■ NEW WALLS

**PROPOSED**

62 WESTCROFT CLOSE  
LONDON NW2 2RR

GROUND FLOOR  
as Existing & Proposed

1:50/A3  
2015.09.16

WC-1