



DO NOT SCALE FROM THIS DRAWING
THIS DRAWING IS COPYRIGHT

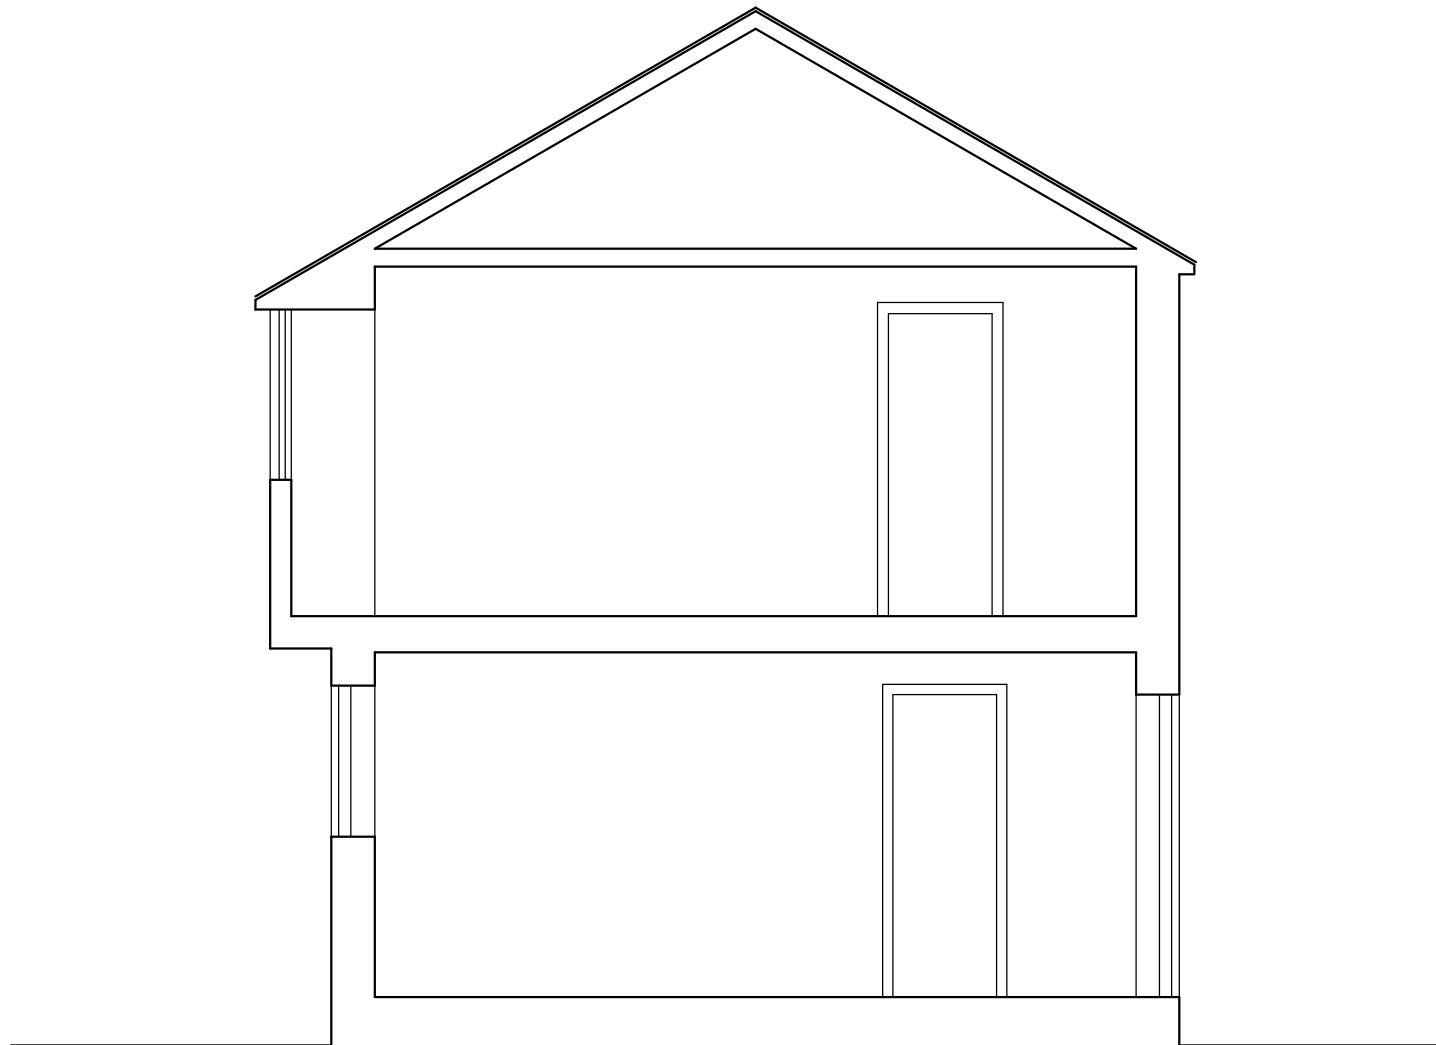

EXISTING

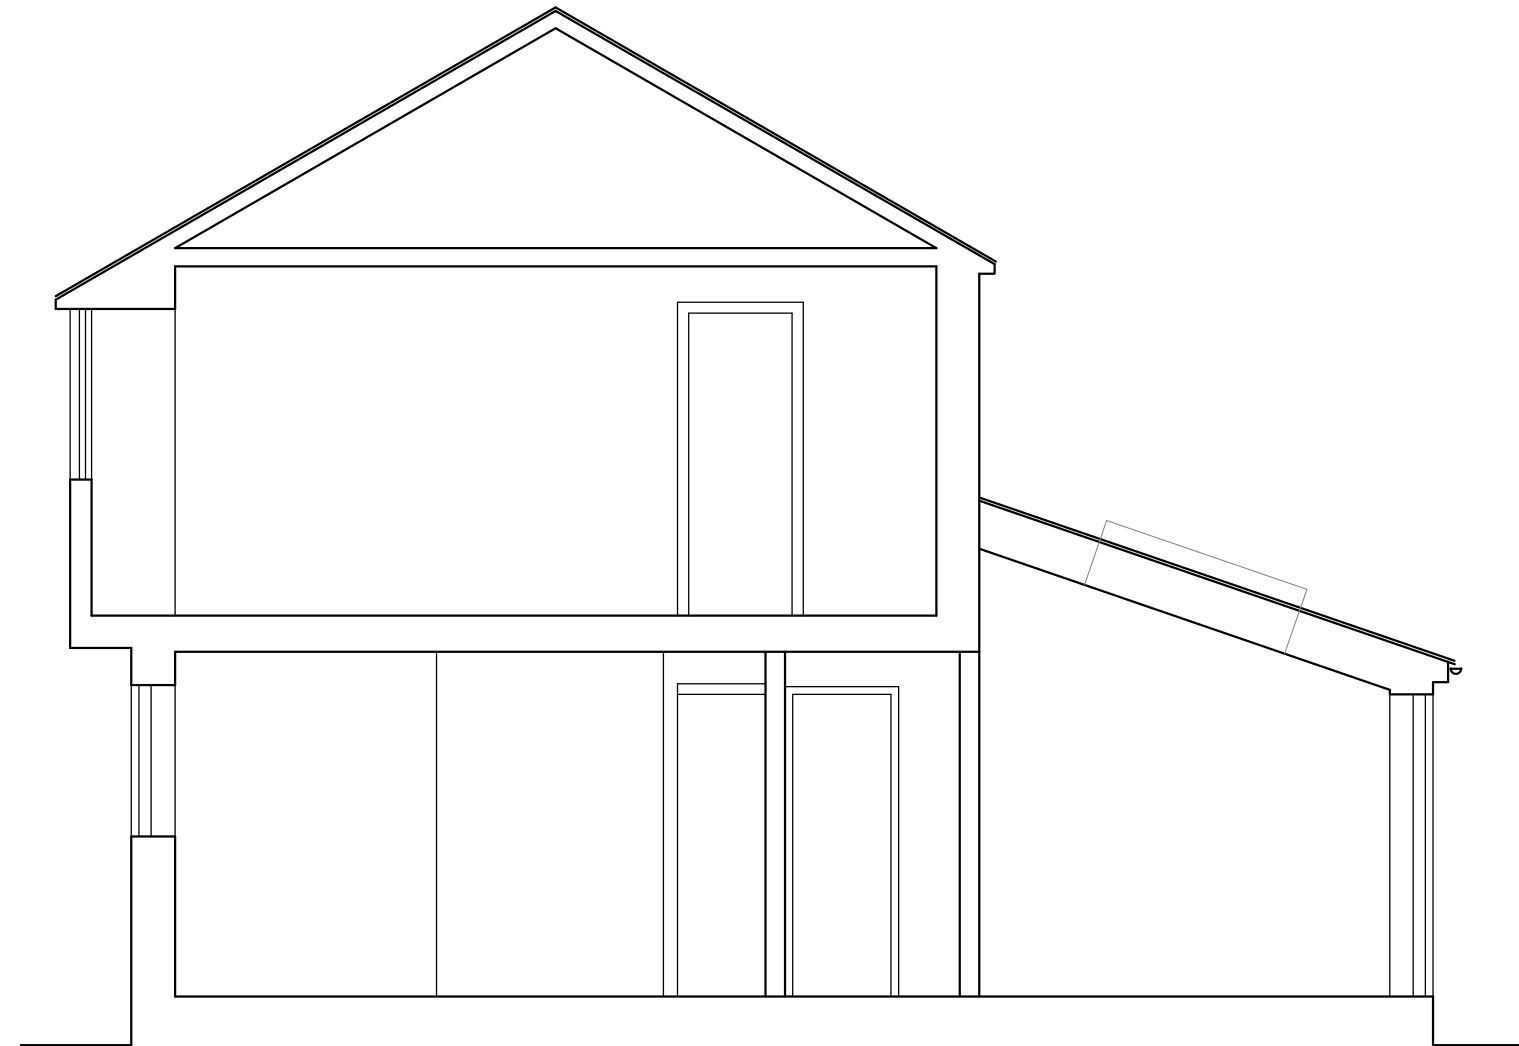

PROPOSED



t 020 75869624
m 07985 035333
KasiaWhitfield@gmail.com

KASIA WHITFIELD
design consultant

62 WESTCROFT CLOSE
LONDON NW2 2RR

SECTION
as Existing & Proposed

1:50/A3
2015.09.16

WC-4