

NOTE:
DO NOT SCALE FROM THIS DRAWING
DIMENSIONS TO BE CHECKED ON SITE

This drawing is protected under Copyright and at no time should any portion of this drawing be reproduced or copied without permission.
Please note all sub-contractors drawings are subject to approval by PPC LLP or their consultants.

revisions

A	For comment	am	20.7.15
B	Chute added to elevation.	am	8.9.15

FOR COMMENT



Property Presentation and Construction LLP
Second floor, 14 Red Lion Square
London
WC1R 4QH

tel. 020 7025 2550
fax. 020 7404 3923

Client

Barts Charity

Project


Northumberland House
303 - 306 High Holborn

Drawing

Existing Building Elevation

Scale	Date		
1:100 @ A2	July 2015		
Project no.	Sequential Detail	Rev	
1081	LO	0-005	B

Size = A2

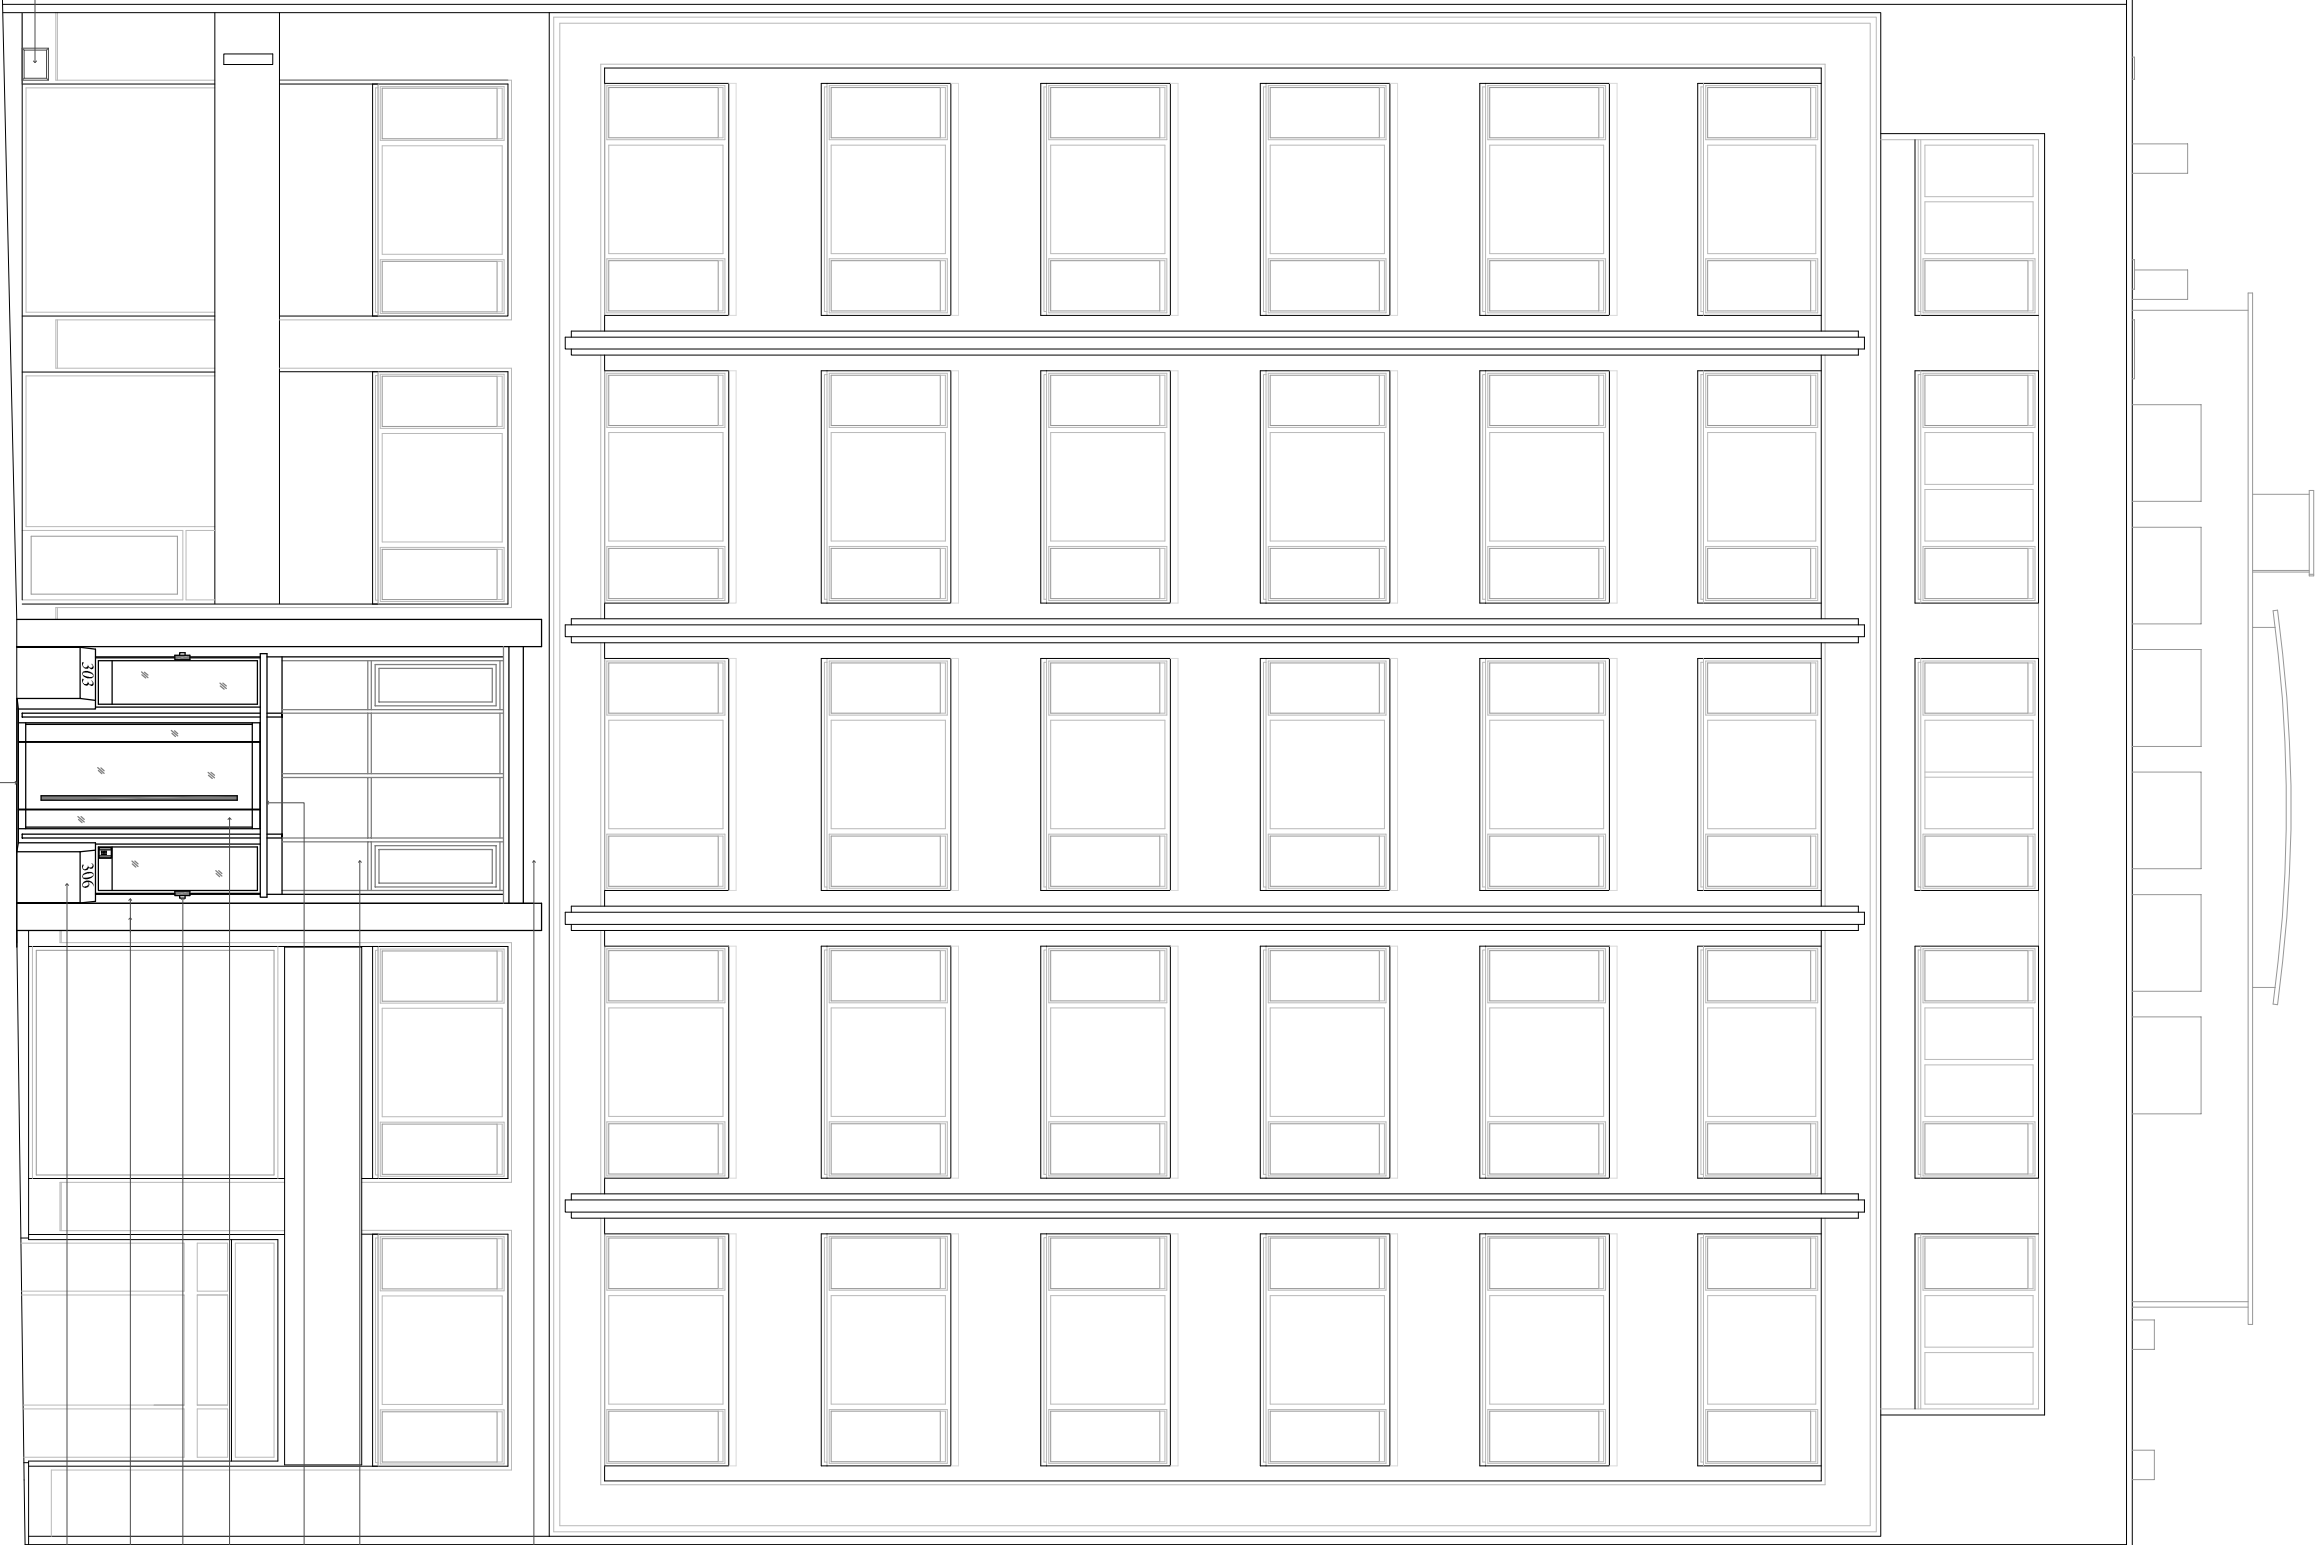

0m 1m 2m 3m 4m 5m
SCALE BAR

PORTLAND STONE SOFFIT & FACING TO ENTRANCE.

EXTG. EXTERNAL CURTAIN WALLING WITH OPENABLE WINDOWS IN BROWN FINISH.

EXTG. BROWN FINISHED CANOPY TO MATCH EXTG. BROWN GLAZED CURTAIN WALLING.

EXTG. SINGLE GLAZED DOOR AND SIDE PANELS IN POLISHED ALUMINIUM FINISH.

EXTG. WALL LIGHT.

EXTG. MARBLE CLAD SIDE AND FACING PANELS.

EXTG. LOW LEVEL MARBLE FACED PLANTER WITH RECESSED ASHTRAY TO TOP.

EXTG. TILED ENTRANCE WITH RECESSED FLOOR LIGHTS BETWEEN MARBLE PLANTERS.

EXTG. LOW LEVEL CHUTE TO BASEMENT IN BRONZE FINISH.

EXTG. BUILDING ELEVATION
1:100 @ A2