


Proposed Basement with structure over

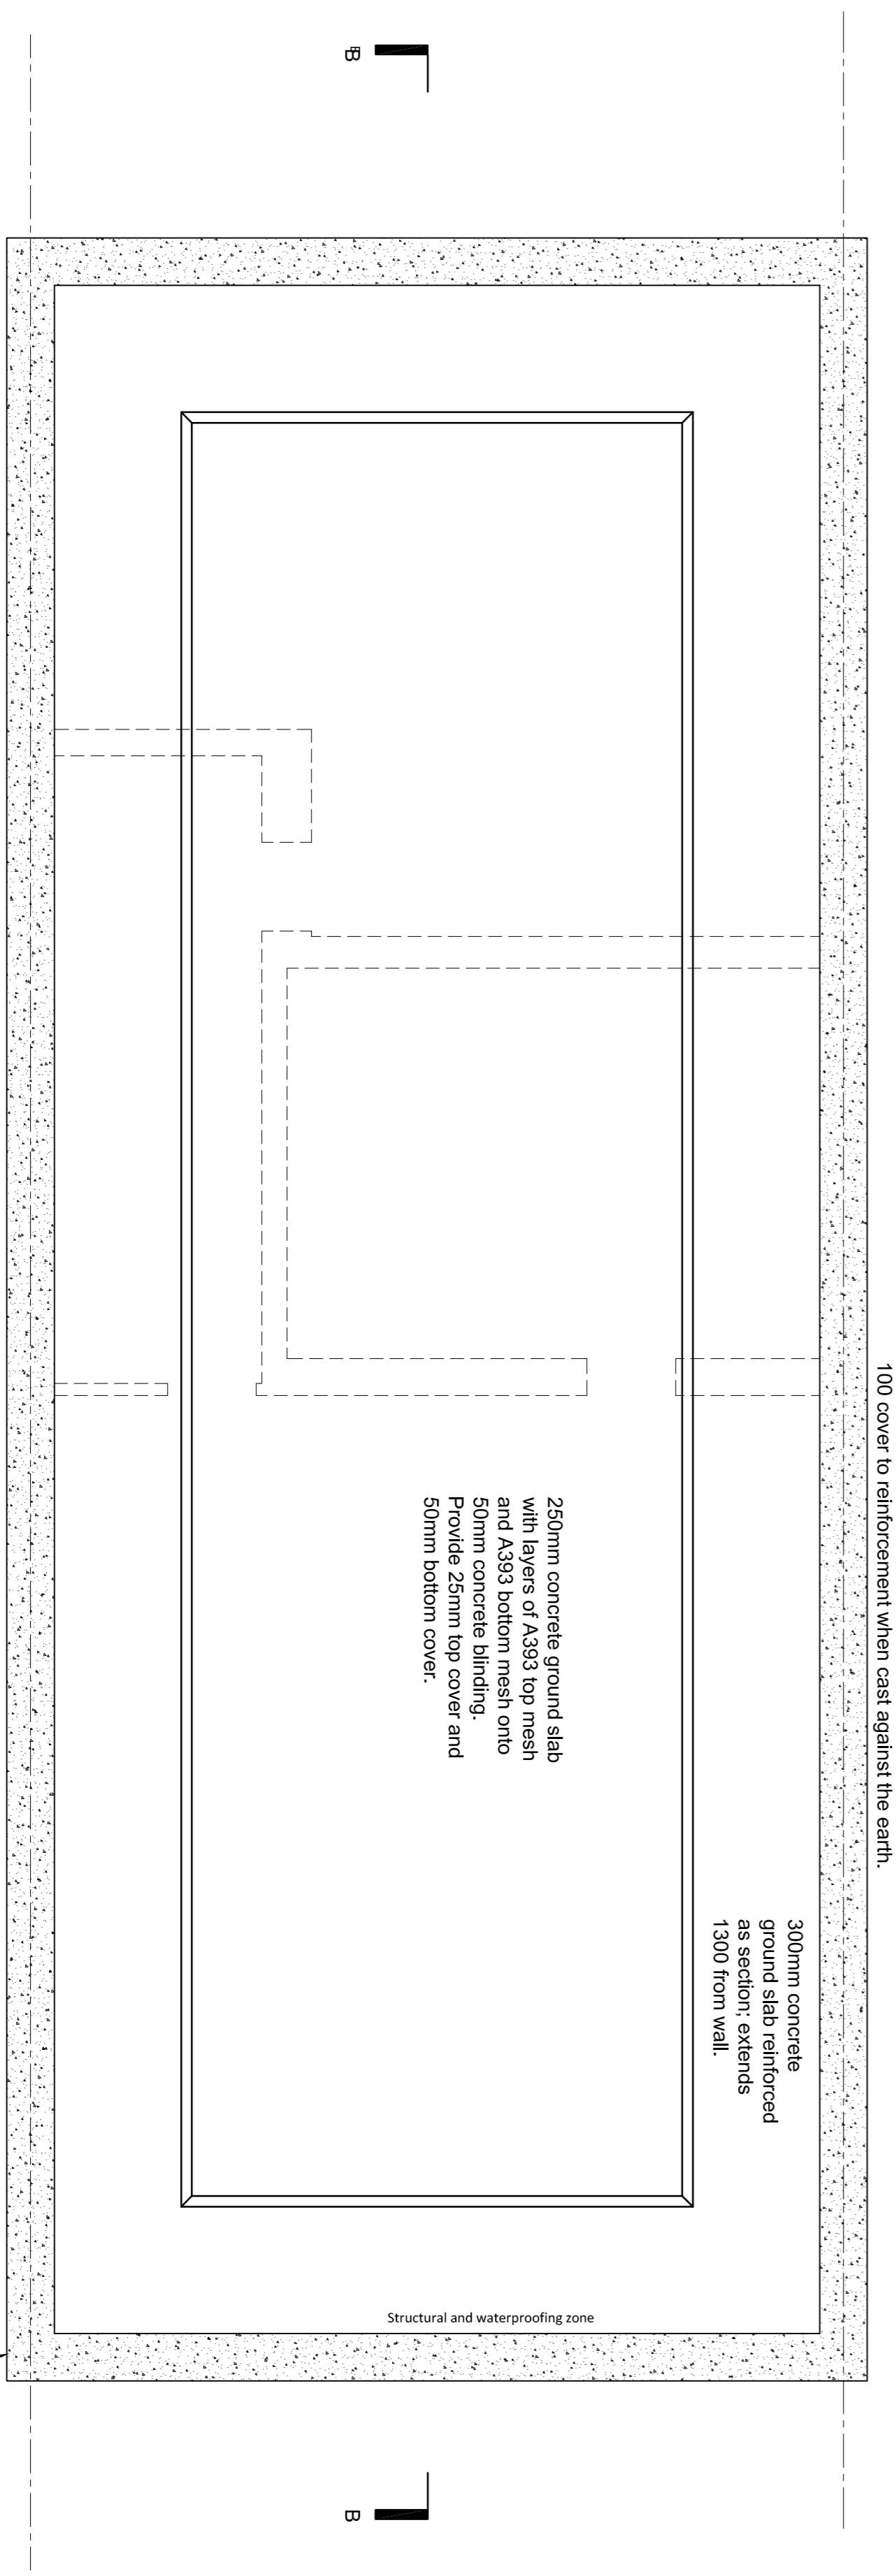

Proposed Basement with foundation slab

NOTES

1. This drawing is to be read in conjunction with the Architects drawings and the project specification. Do not scale off the drawing.
2. All steelwork is to be grade S275, shot blasted and painted with 2 coats of zinc phosphate primer or red oxide primer. All bolts are to be grade 8.8. All fabrication is to be done in accordance with BS5950. Hollow sections must be hot rolled.
3. All timber is to be C16 grade and tanalised. Paint all cut ends with timber preservative, on site.
4. All brickwork is to be 20.5 N/mm<sup>2</sup> in 1:1:6 mortar unless used as an external facing brick. All blockwork is to be 3.5 N/mm<sup>2</sup> in 1:1:6 mortar. All unless noted otherwise on drawing.
5. All concrete (except blinding concrete) is to be minimum 35 N/mm<sup>2</sup> with 20 diameter aggregate and is to be mechanically vibrated, when placed. All concrete work must comply with BS 8110.
6. The Contractor must provide full details of their proposed temporary works, before commencing the structural works.

REV.	DATE	DESCRIPTION

**COOPER ASSOCIATES**  
 CONSULTING CIVIL AND STRUCTURAL ENGINEERS  
 6 Bartholomew Place  
 LONDON, EC1A 7TH  
 Tel: 020 7606 0192  
 post@engcooper.com  
 www.engcooper.com

**Nicholas Lee Architects**  
 PROJECT  
**107A Priory Road,  
 London, NW6 3NN**

DRAWING TITLE  
**Proposed Basement with  
 structure over & foundations**

DRAWING NUMBER  
**CA4603/03**