

Full Planning Drawings and Schedule August 2015

EXISTING SERIES

No.	Rev	Title	Scale	Papersize
010		Location OS Map	1:1250	A3
100		Existing Basement Plan	1:200	A3
101		Existing Ground Floor	1:200	A3
102		Existing First Floor	1:200	A3
103		Existing Second Floor	1:200	A3
106		Existing Roof Plan	1:200	A3
110		Existing East Elevation	1:100	A3
111		Existing West Elevation	1:100	A3
112		Existing Elevation C	1:100	A3
113		Existing Elevation D	1:100	A3
117		Existing Sectional Elevation B-B	1:100	A3

EXISTING SERIES

No.	Rev	Title	Scale	Papersize
119		Existing Section A-A	1:200	A3
120		Existing Section B-B	1:200	A3
150		Existing East Elevation Street Scene	1:500	A3
151		Existing West Elevation Street Scene	1:500	A3
152		Existing East Elevation Street Scene	1:200	A3
153		Existing West Elevation Street Scene	1:200	A3





divine ideas architects

7A High Street Wanstead London E11 2AA
 T | +44(0)20 8530 7632 W | divineideas.co.uk E | info@divineideas.co.uk
 © copyright divine ideas(uk)ltd.

53-55 Chalton Street NW1 1HY & 60 Churchway NW1 1LT


Rangepay Ltd.

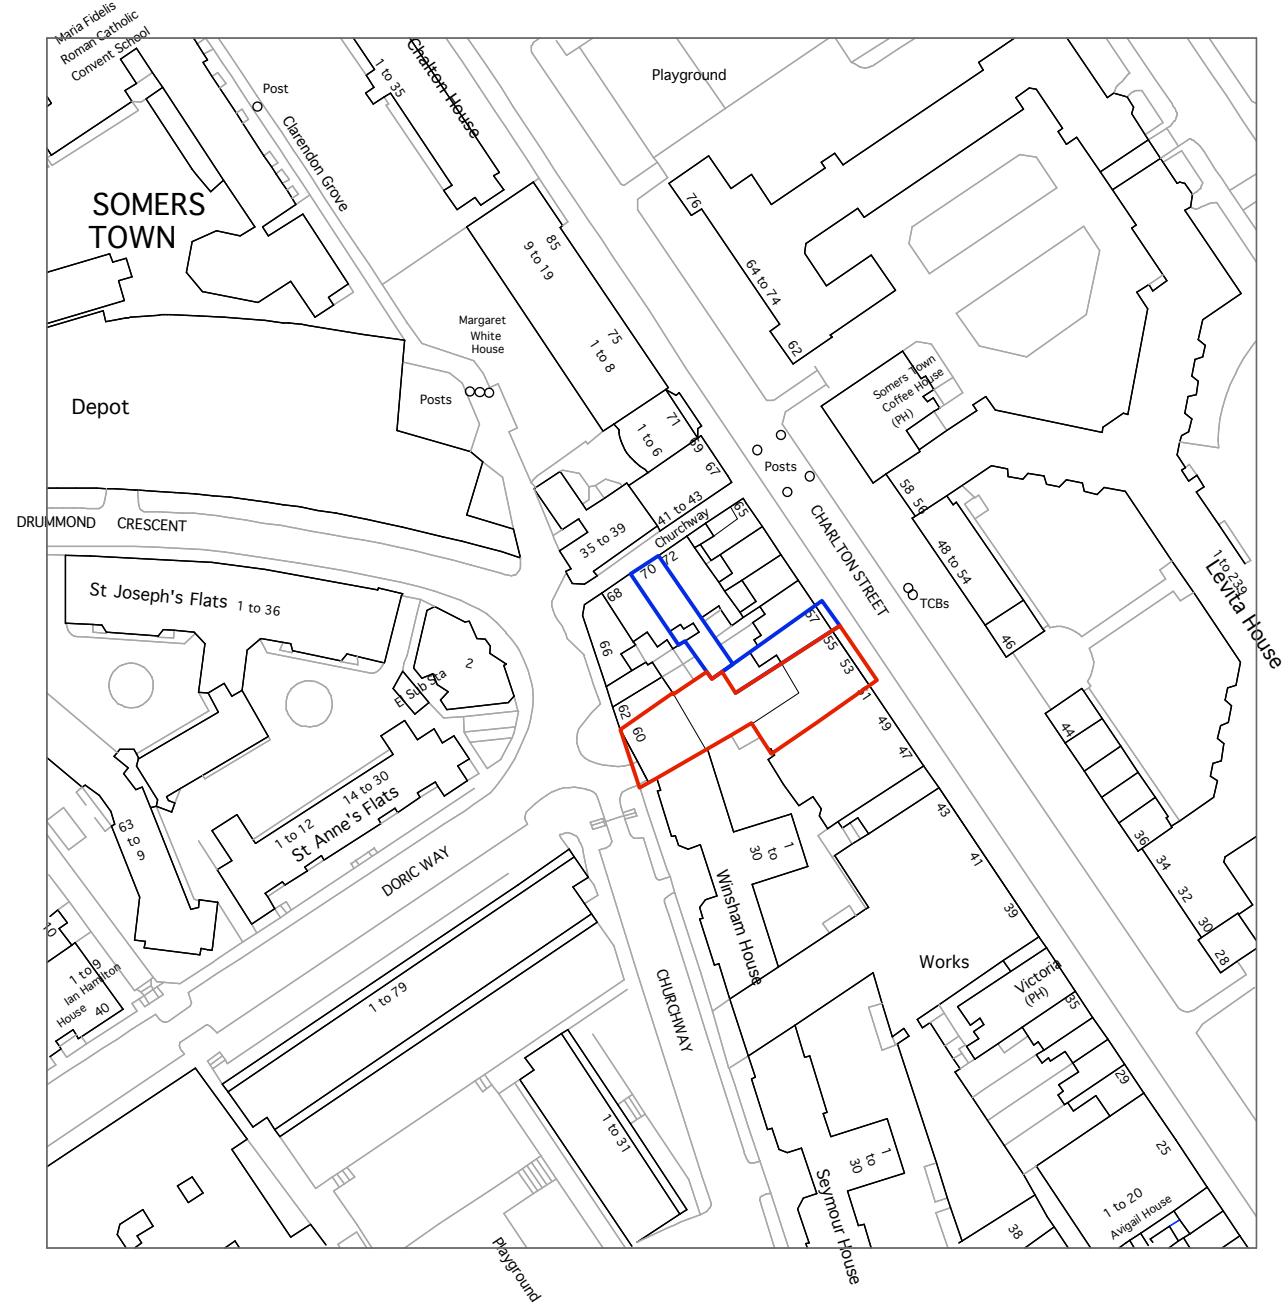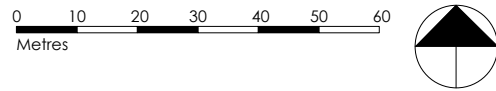



⊕
Fit Mark

58
56
48 to 54
46

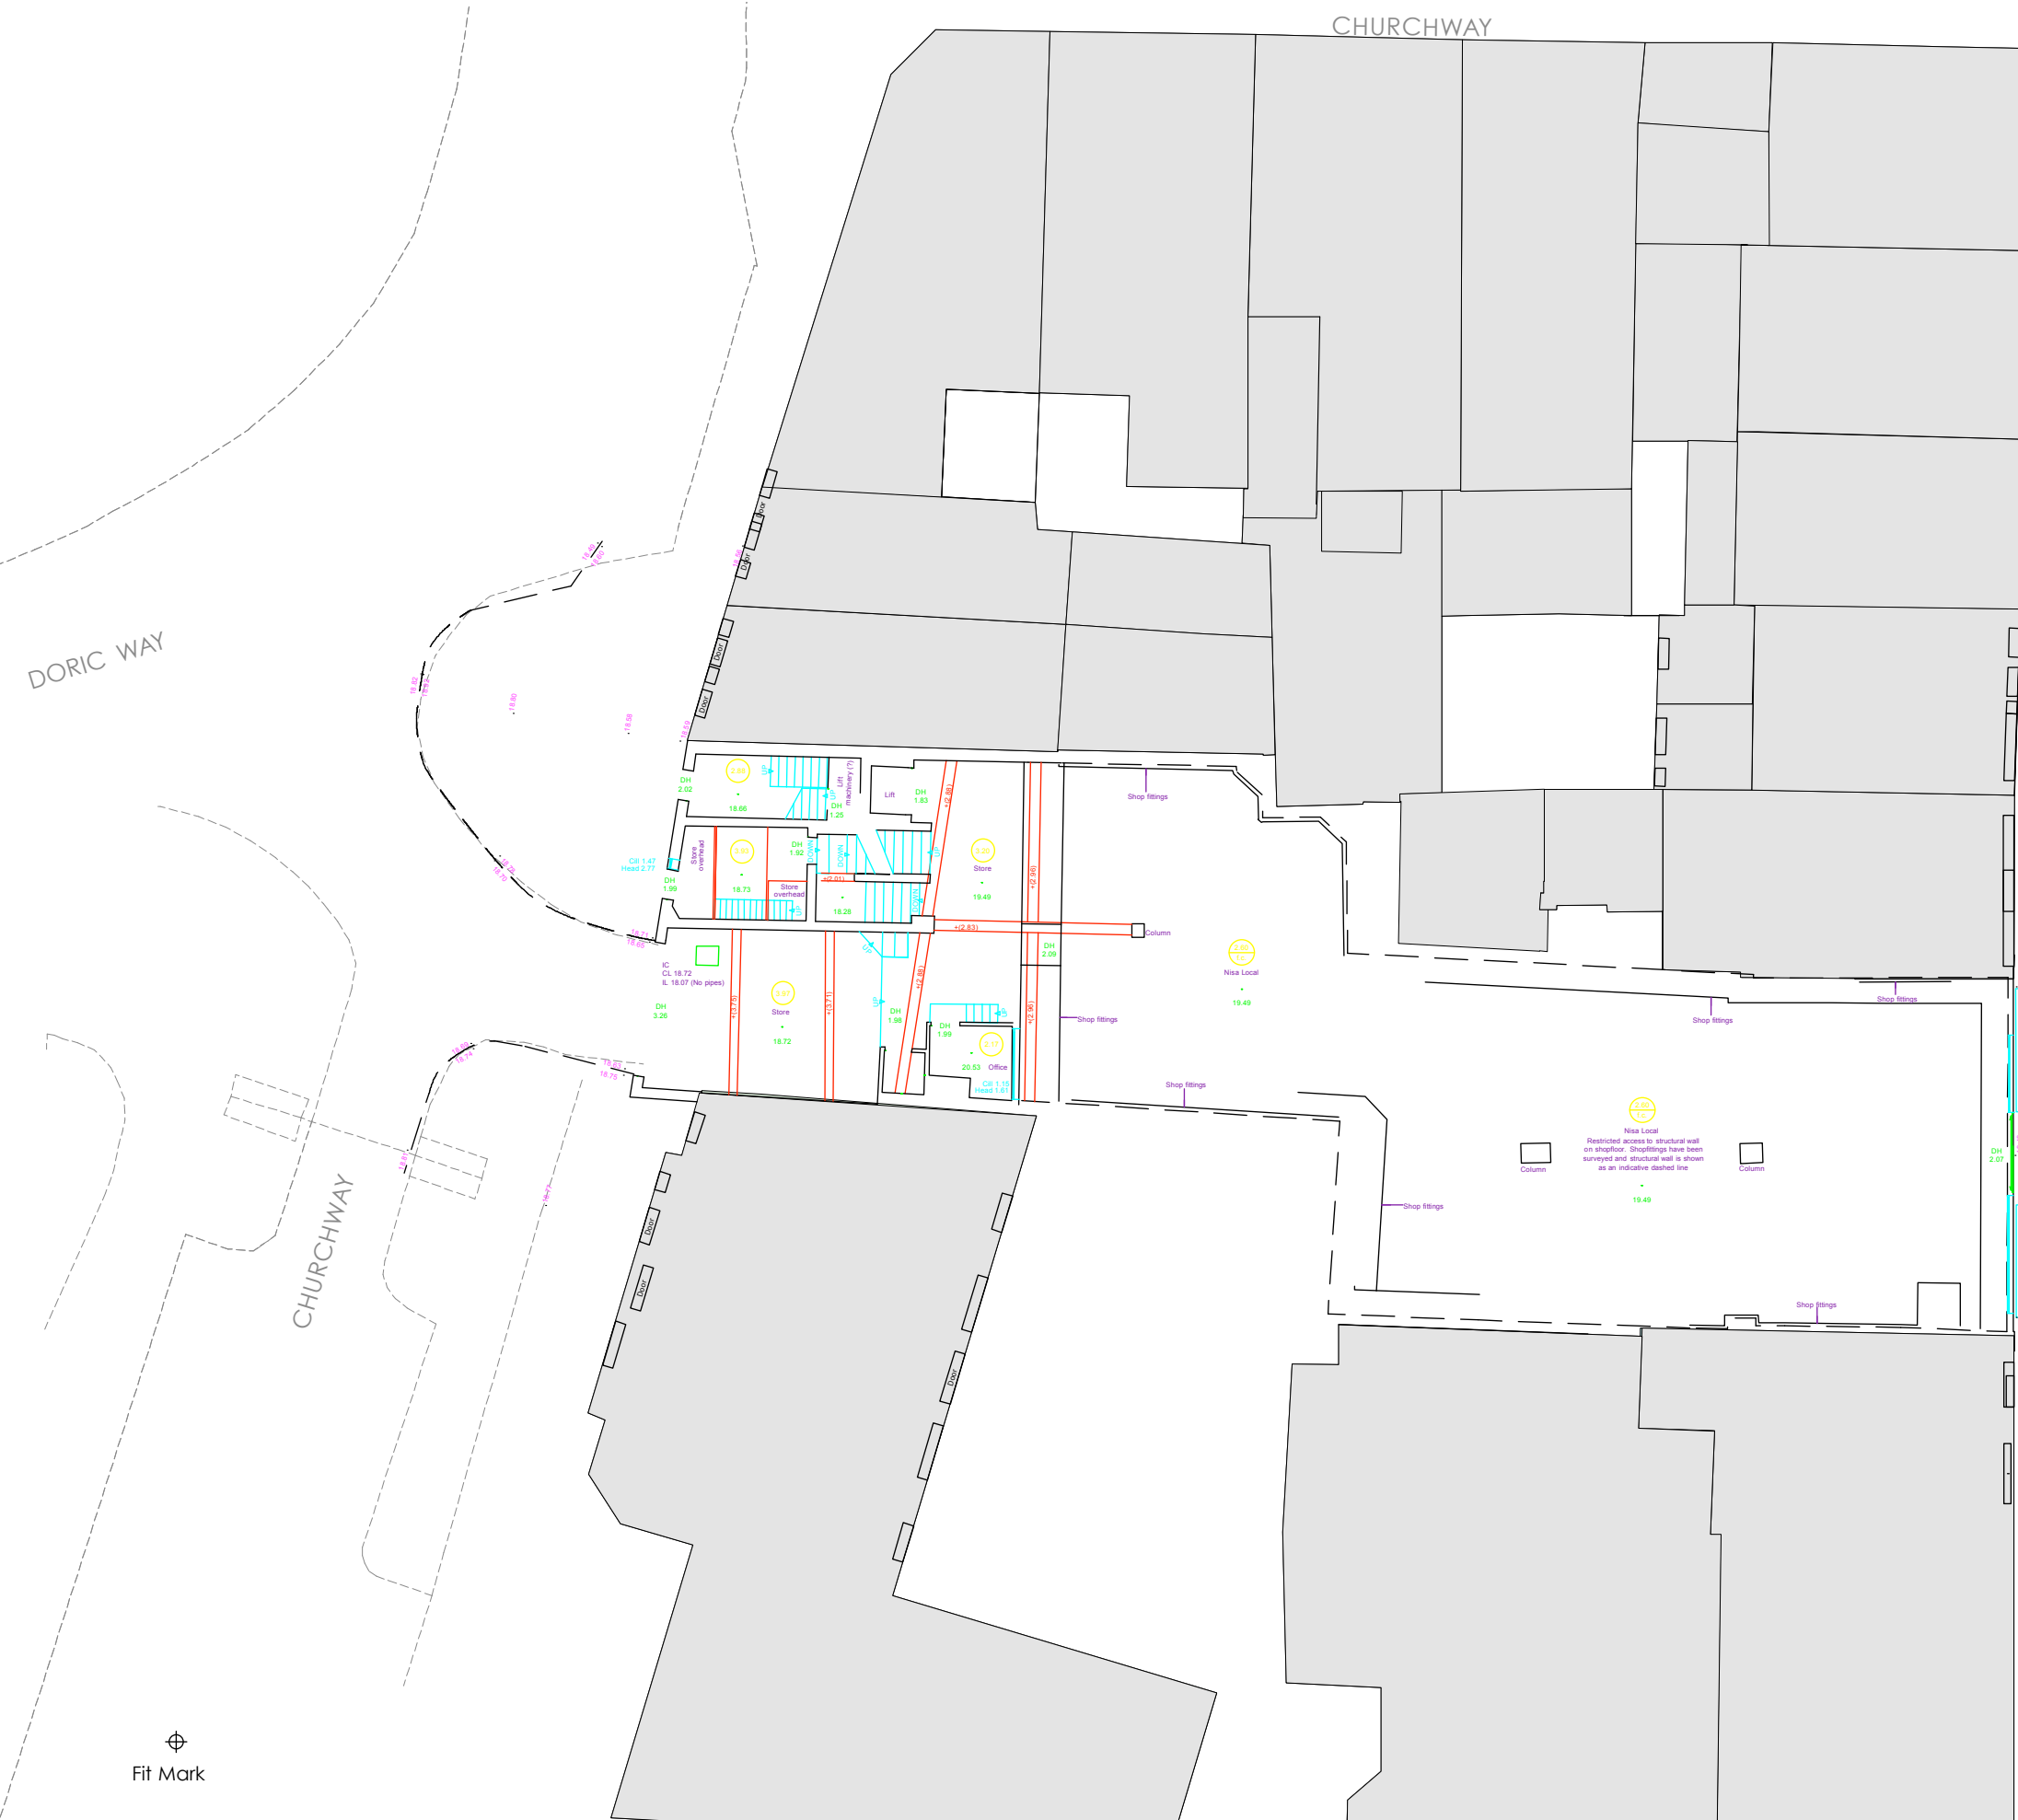

0 2 4 6 8 10m
SCALE 1:200



DORIC WAY

CHURCHWAY

CHARLTON STREET

58

56

48 to 54

46

⊕
Fit Mark

di **divine ideas architects**
© copyright
• 7A High Street Wanstead London E11 2AA •
• W: divineideas.co.uk • T: 020 8530 7632 •

notes
client Rangepay Ltd

project 53-55 Chalton Street NW1 1HY and 60 Churchway NW1 1LT
status Planning Application - August 2015

Drawing Existing Ground Floor				
Project Number	Drawing Ref	Revision	Scale	Page size
1103	101	-	1:100 @ A1 1:200 @ A3	A3



0 2 4 6 8 10m
SCALE 1:200





DORIC WAY

CHURCHWAY

CHARLTON STREET

58
56
48 to 54
46

⊕
Fit Mark

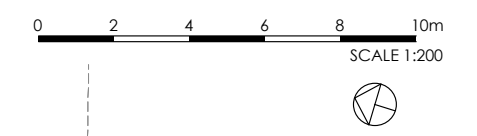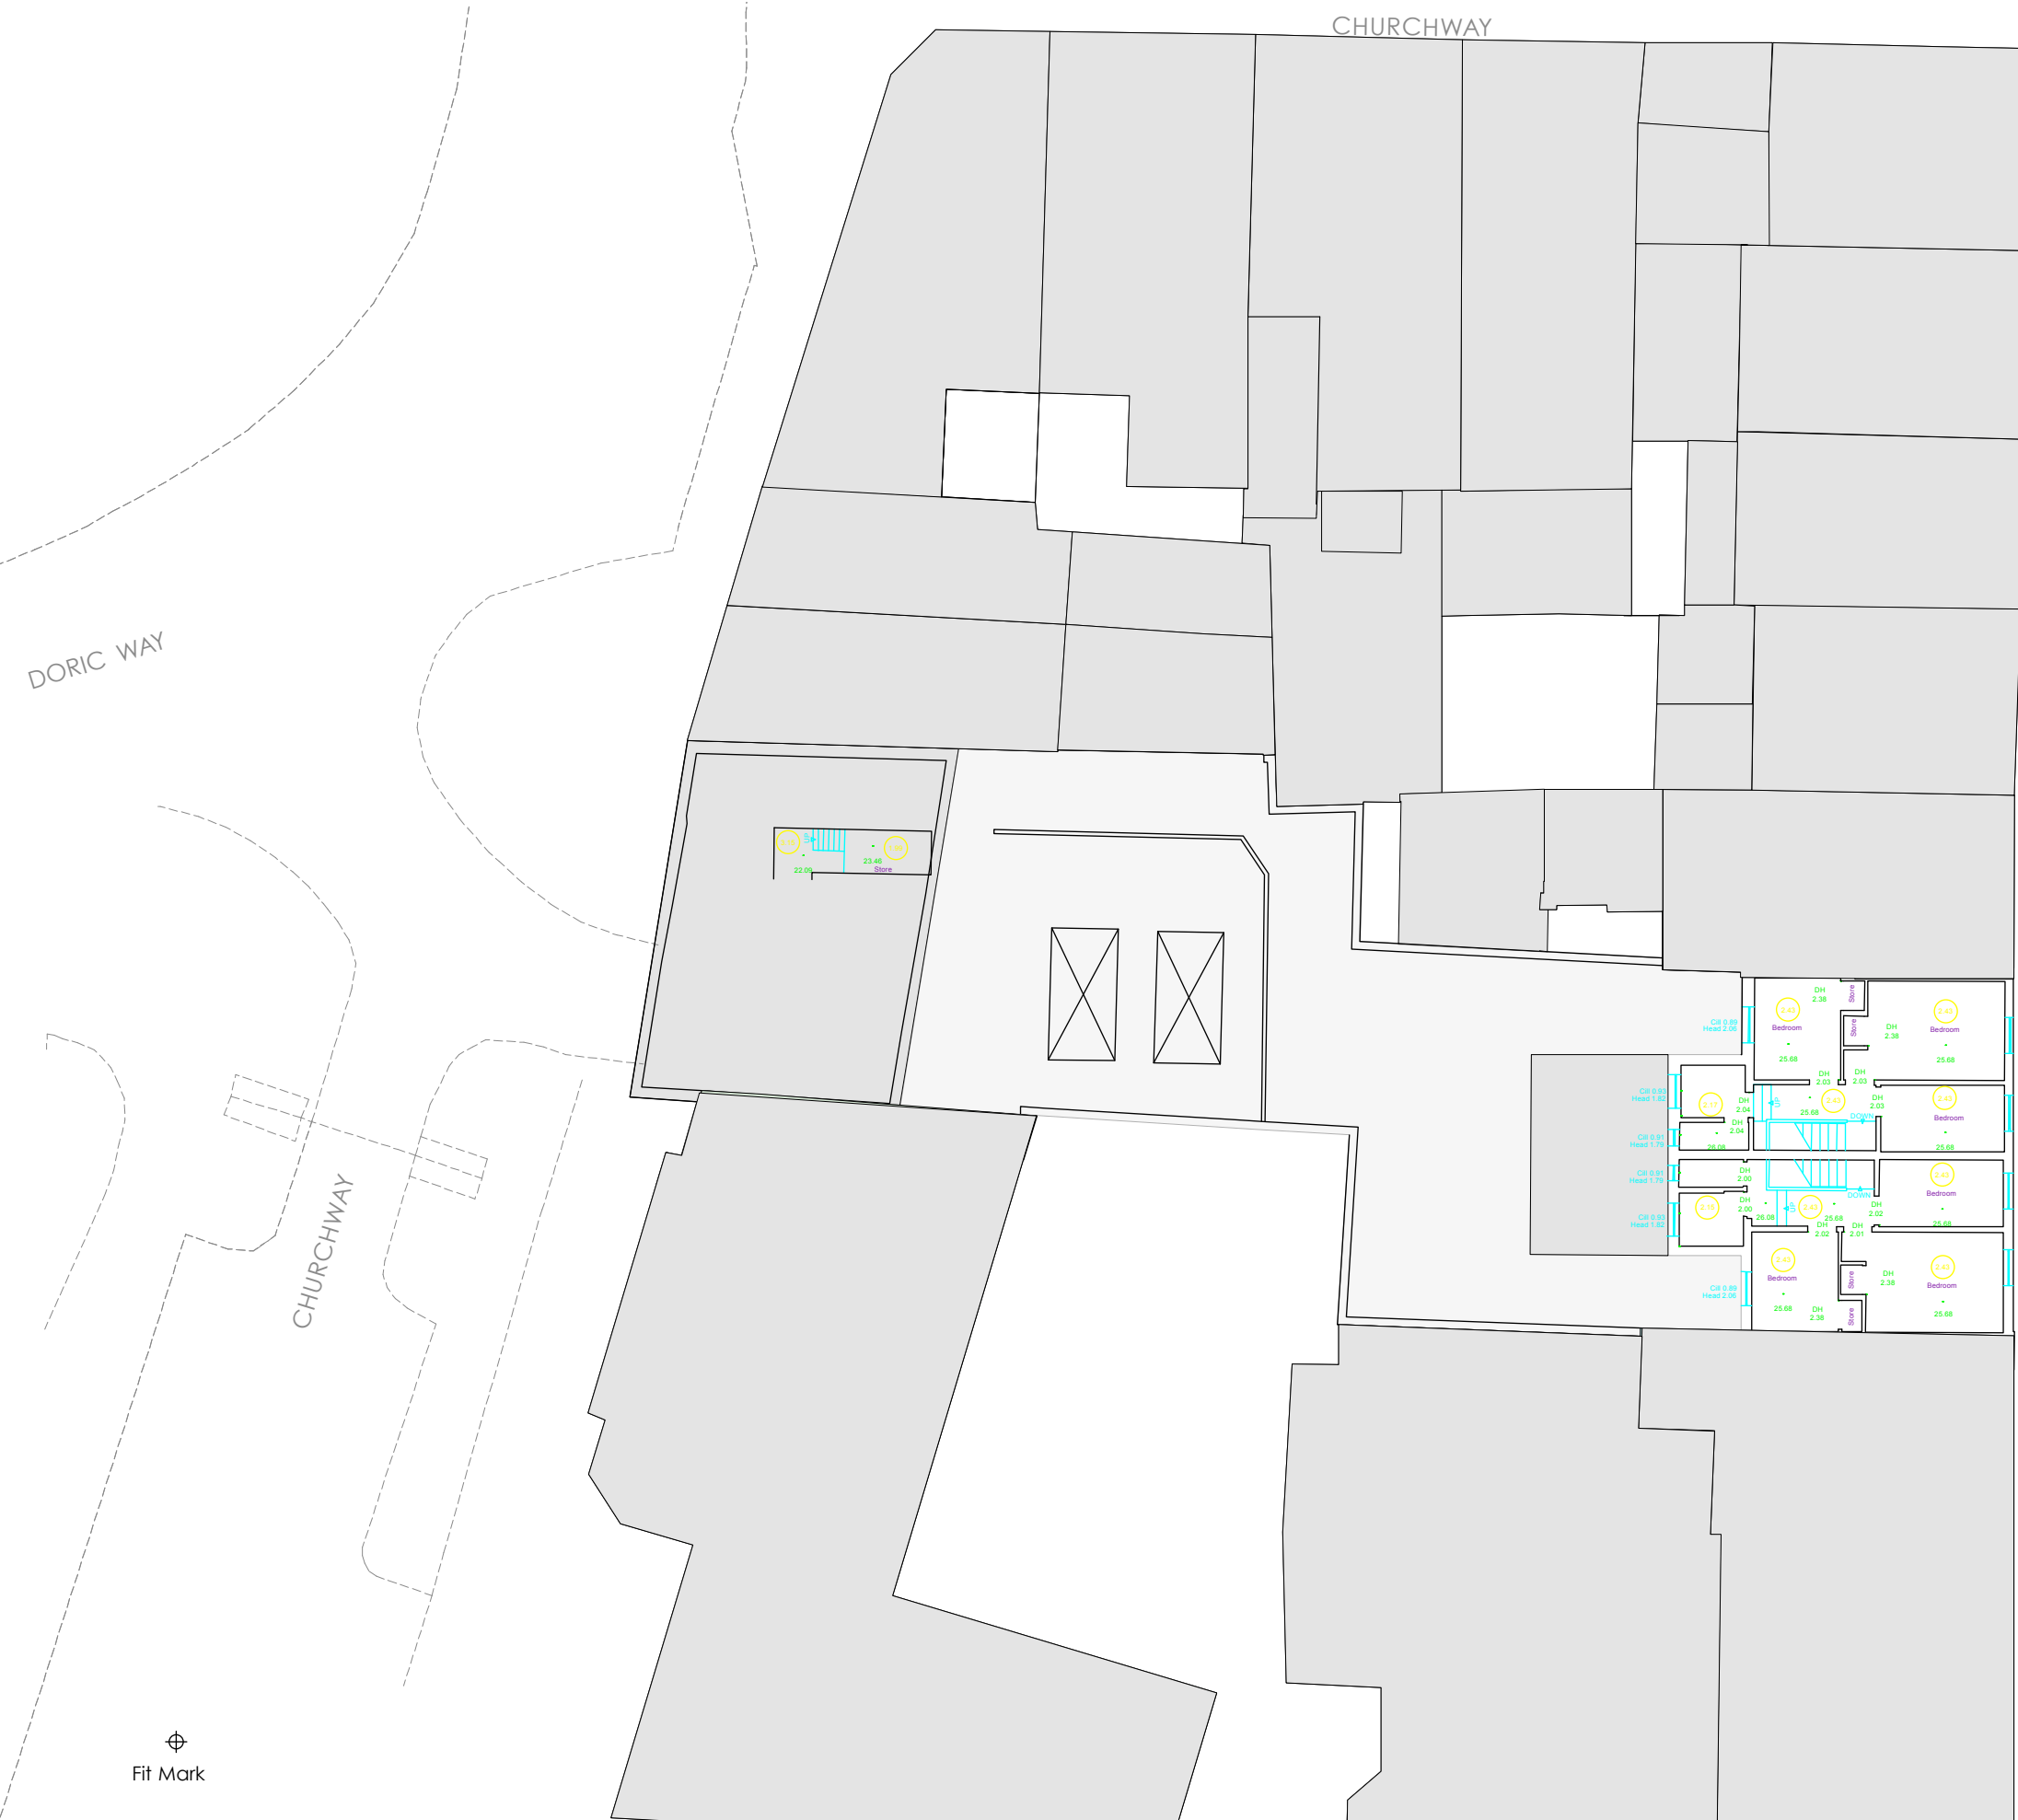

DORIC WAY



CHURCHWAY


CHURCHWAY

CHARLTON STREET

58
56
48 to 54
46

⊕
Fit Mark

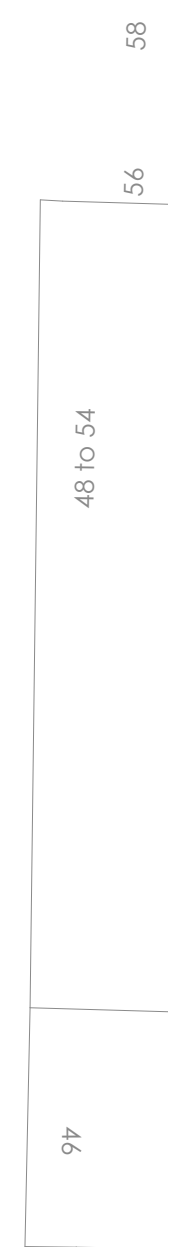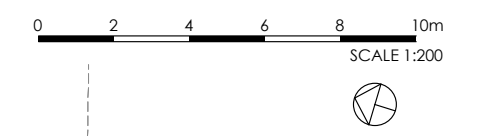

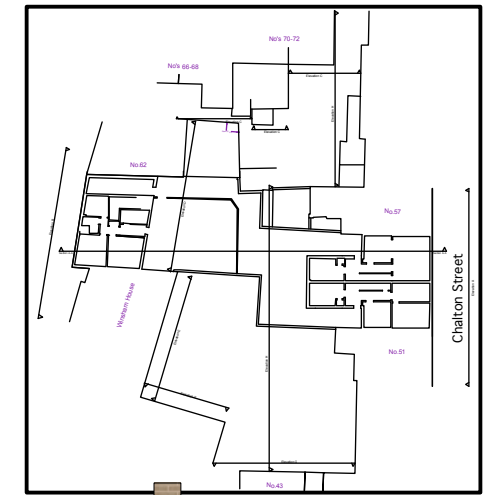

Datum 15.00m

notes

client

RangePAY Ltd

project

53-55 Chalton Street NW1 1HY and
60 Churchway NW1 1LT

status

Planning Application - August 2015

Drawing

Existing East Elevation

Project Number

1103

Drawing Ref

110

Revision



-

Scale


1:50 @ A1
1:100 @ A3

Page size

A3

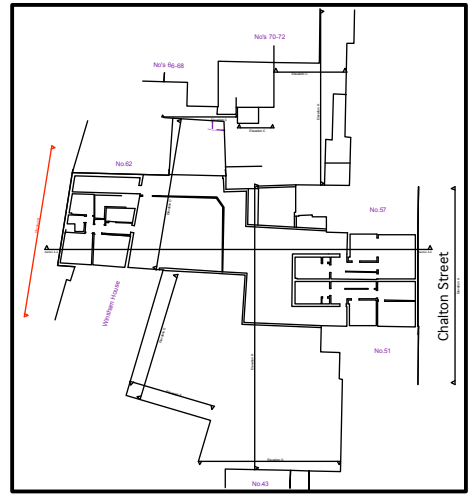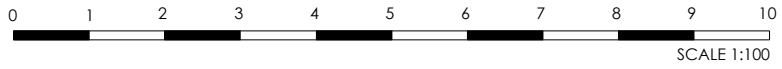

Datum 15.00m

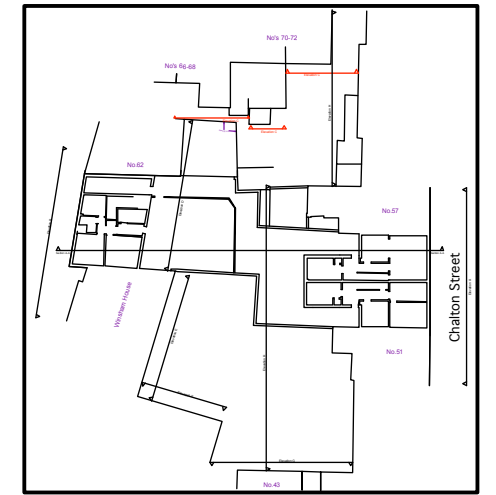

Datum 15.00m

notes

client

Rangepay Ltd

project

53-55 Chalton Street NW1 1HY and
60 Churchway NW1 1LT

status

Planning Application - August 2015

Drawing

Elevation C


Project Number
1103

Drawing Ref
112


Revision
-

Scale
1:50 @ A1
1:100 @ A3

Page size
A3

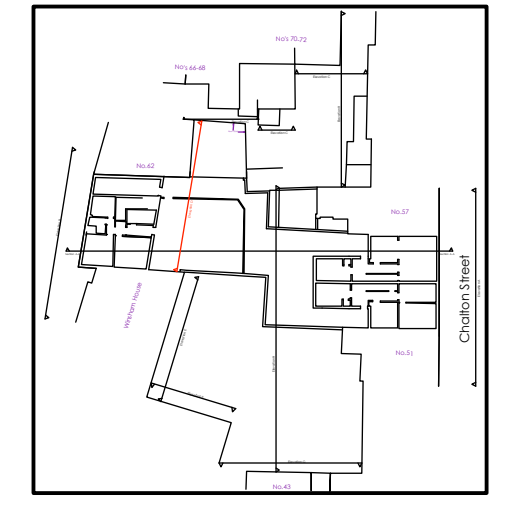

Datum 15.00m

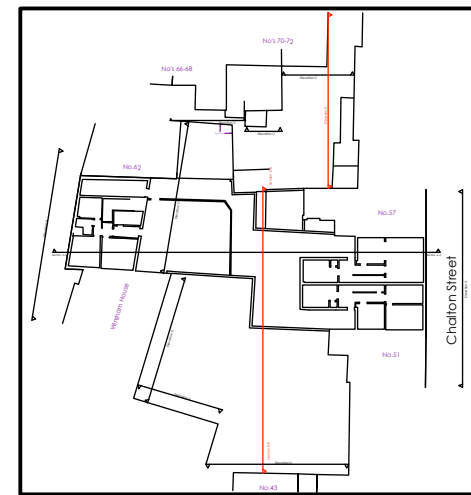

Datum 15.00m

notes

client

Rangepay Ltd

project

53-55 Chalton Street NW1 1HY and
60 Churchway NW1 1LT

status

Planning Application - August 2015

Drawing

Existing Sectional Elevation B-B



Project Number
1103

Drawing Ref
117

Revision
-

Scale
1:50 @ A1
1:100 @ A3

Page size
A3

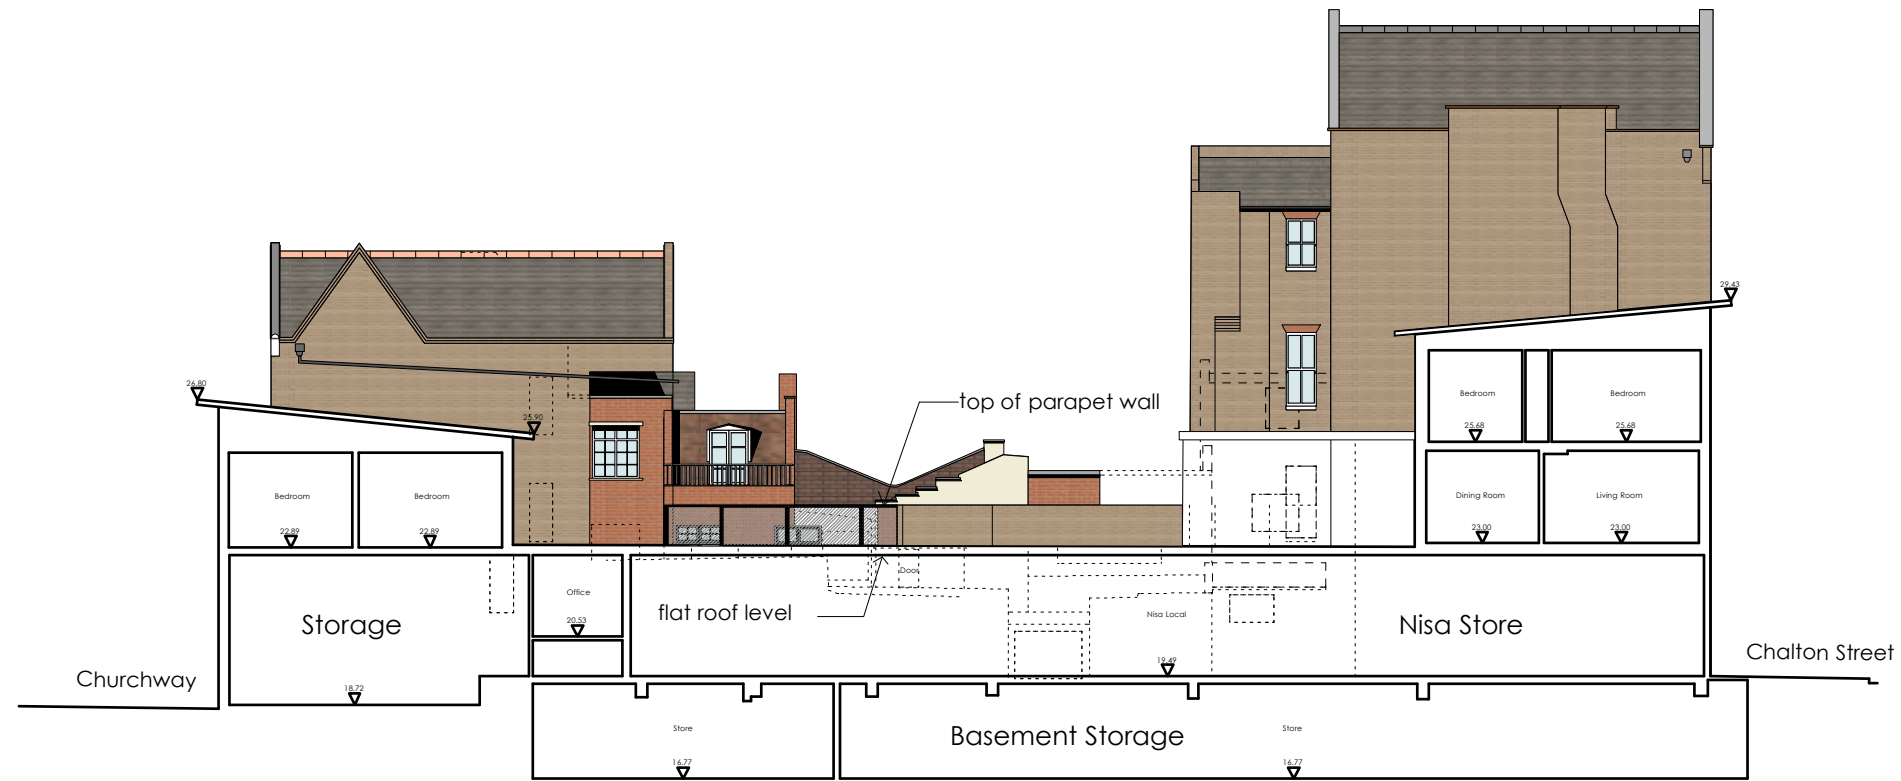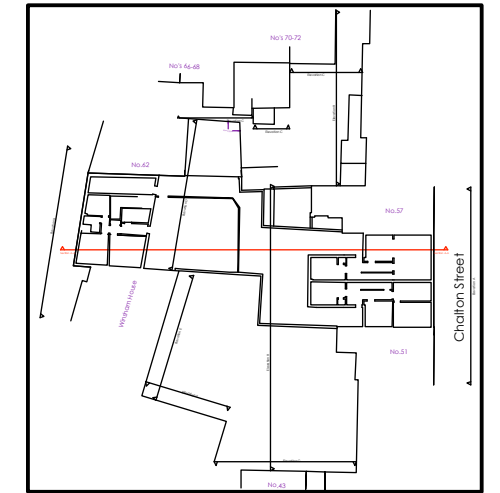

Datum 15.00m

Existing Section A-A

notes

client

RangePAY Ltd

project

53-55 Chalton Street NW1 1HY and
60 Churchway NW1 1LT

status

Planning Application - August 2015

Drawing

Existing Section A-A

Project Number

1103

Drawing Ref

119

Revision



-

Scale


1:100 @ A1
1:200 @ A3

Page size

A3

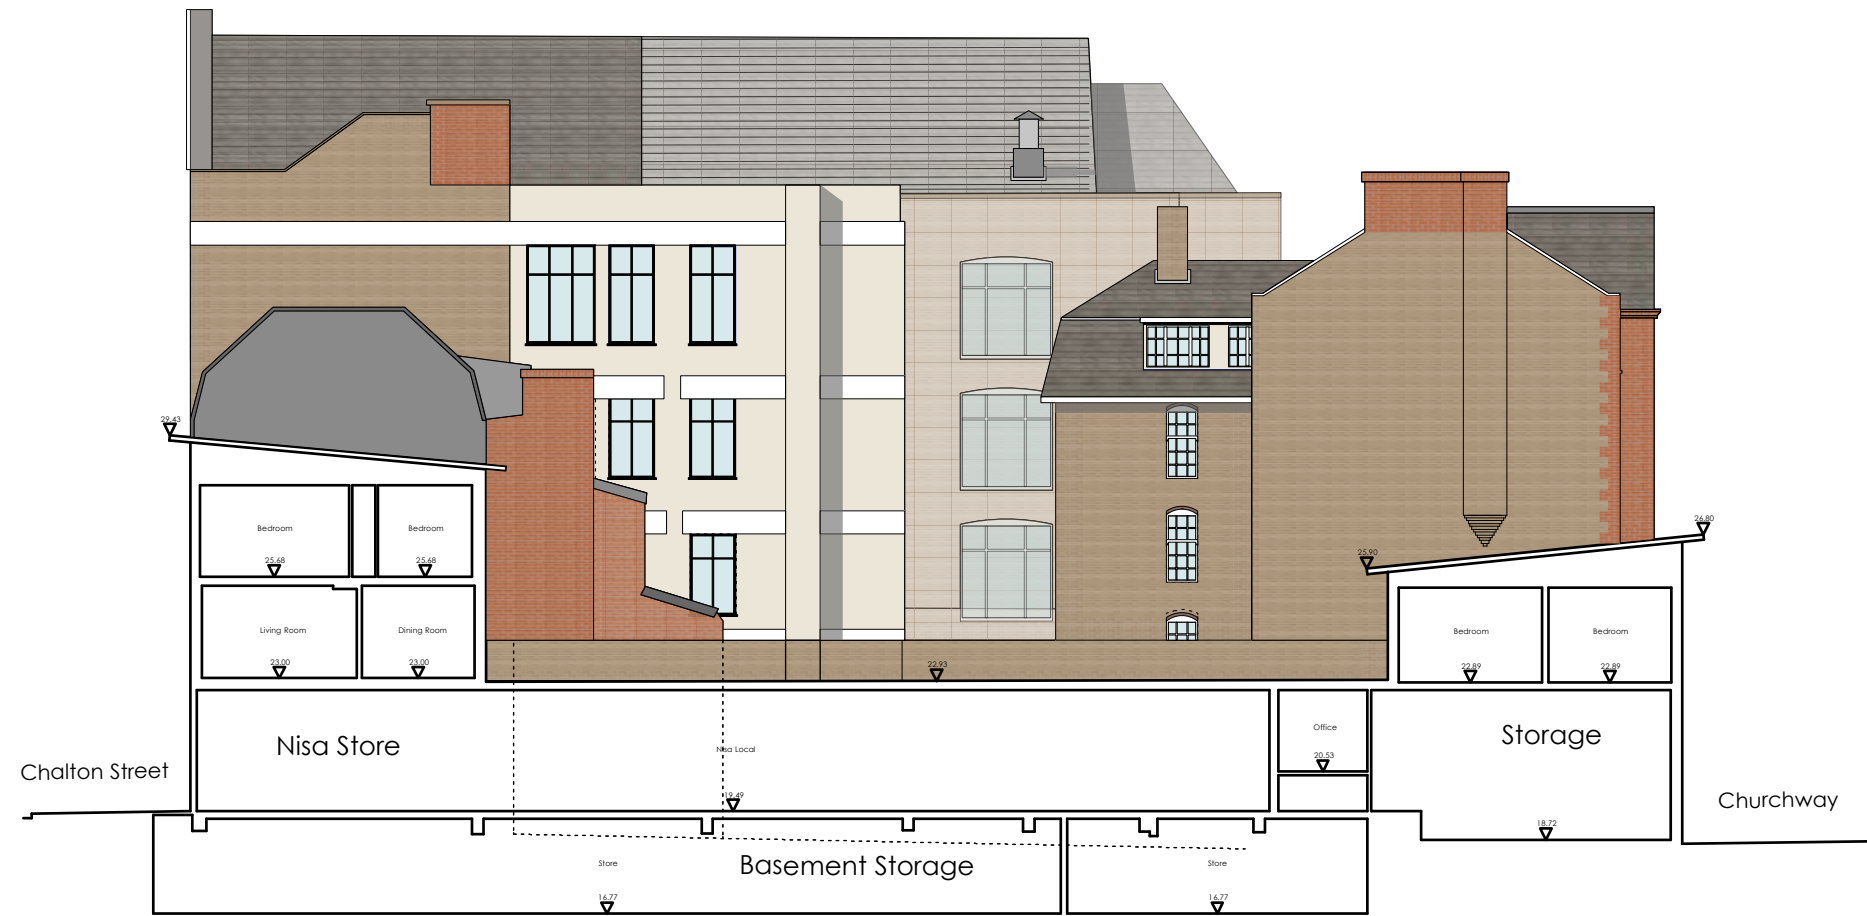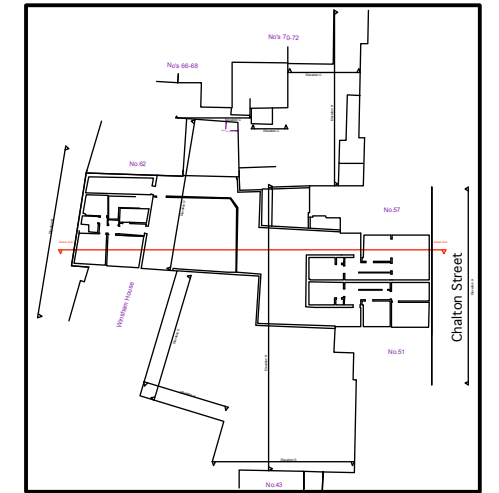

Datum 15.00m
Existing Section B-B

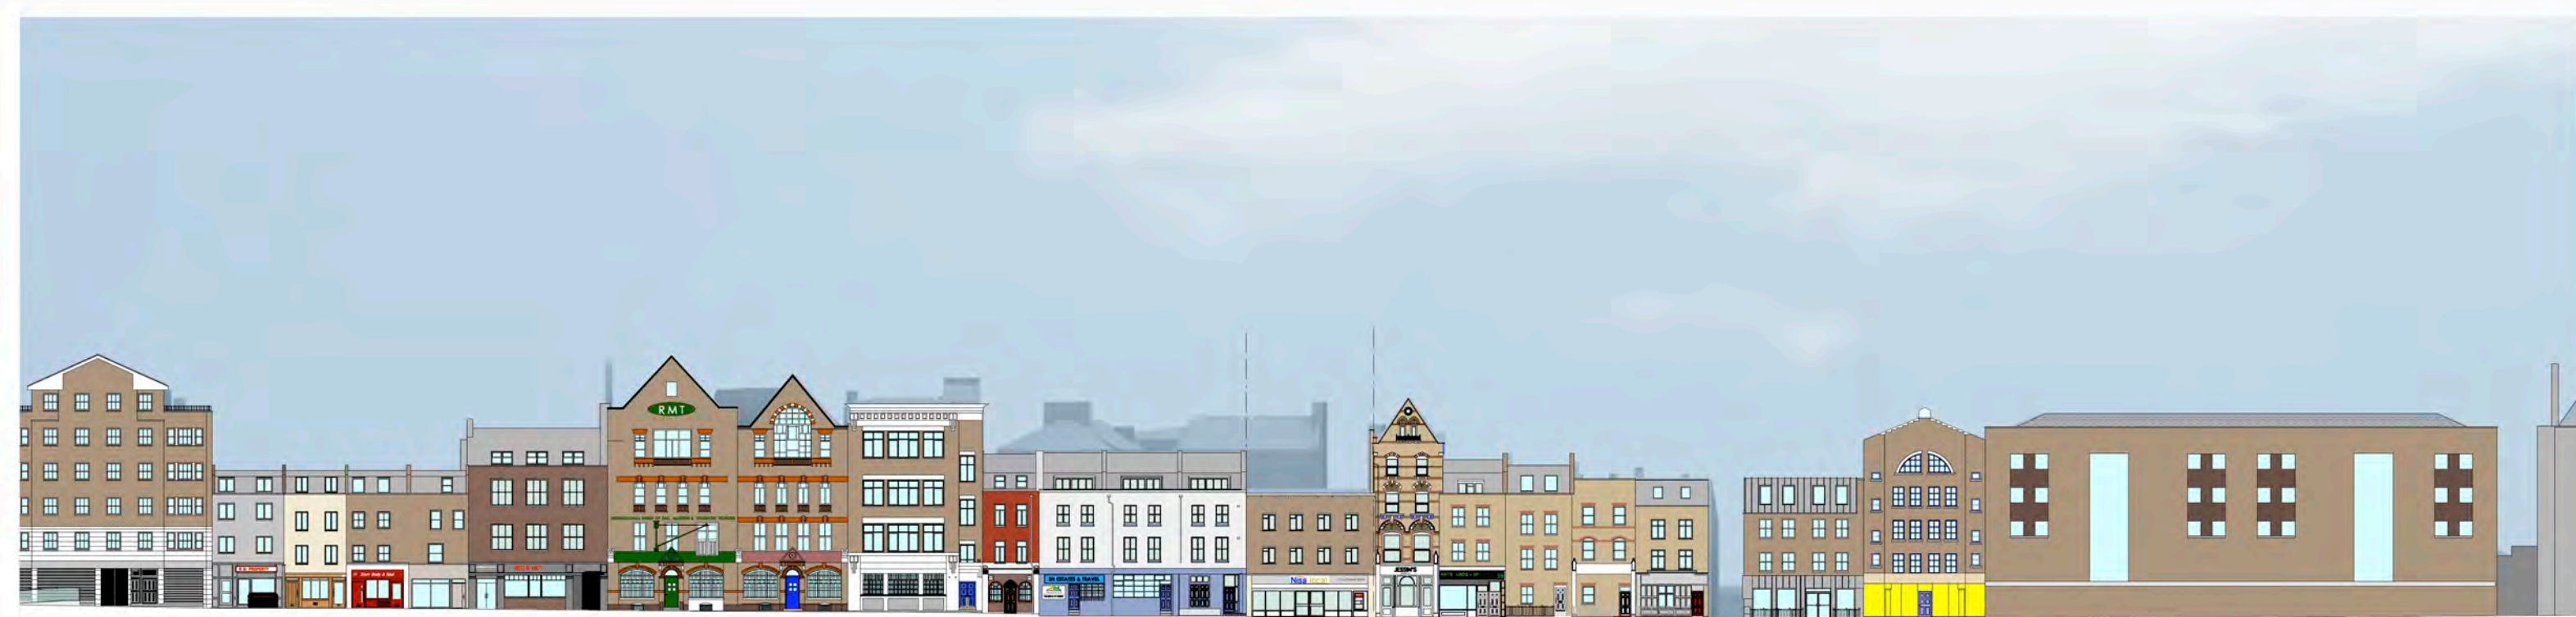

Proposed Site

Chalton Street



Proposed Site

Churchway

notes

client

RangePAY Ltd.

project

53-55 Chalton Street NW1 1HY and
60 Churchway NW1 1LT

status

Planning Application - August 2015

Drawing

Existing West Elevation Street Scene

Project Number

1103

Drawing Ref

151

Revision

-

Scale

1:500

Page size

A3



Chalton Street

notes

client

RangePAY Ltd.

project

53-55 Chalton Street NW1 1HY and
60 Churchway NW1 1LT

status

Planning Application - August 2015

Drawing

Existing East Elevation Street Scene

Project Number
1103

Drawing Ref
152

Revision
-

Scale
1:200

Page size
A3



Churchway

notes

client

Rangepay Ltd.

project

53-55 Chalton Street NW1 1HY and
60 Churchway NW1 1LT

status

Planning Application - August 2015

Drawing

Existing West Elevation Street Scene

Project Number
1103

Drawing Ref
153

Revision
-

Scale
1:200

Page size
A3