

Full Planning Drawings and Schedule August 2015

PROPOSED SERIES

No.	Rev	Title	Scale	Papersize
200		Proposed Basement Plan	1:200	A3
201		Proposed Ground Floor Plan	1:200	A3
202		Proposed First Floor Plan	1:200	A3
203		Proposed Second Floor Plan	1:200	A3
204		Proposed Third Floor Plan	1:200	A3
205		Proposed Fourth Floor Plan	1:200	A3
206		Proposed Roof Plan	1:200	A3
210		Proposed Section A-A	1:200	A3
211		Proposed Section B-B	1:200	A3
212		Proposed Section C-C	1:200	A3
213		Proposed Sectional Elevation D-D	1:200	A3
214		Proposed Sectional Elevation E-E	1:200	A3
220		Proposed East Elevation	1:200	A3

PROPOSED SERIES

No.	Rev	Title	Scale	Papersize
221		Proposed West Elevation	1:200	A3
222		Proposed East Elevation Street Scene	1:500	A3
223		Proposed West Elevation Street Scene	1:500	A3
224		Proposed West Elevation	1:200	A3
300		Proposed Basement Plan	1:100	A3
301		Proposed Ground Floor Plan	1:100	A3
302		Proposed First Floor Plan	1:100	A3
303		Proposed Second Floor Plan	1:100	A3
304		Proposed Third Floor Plan	1:100	A3
305		Proposed Fourth Floor Plan	1:100	A3
400		Visualisations 1	NTS	A3
401		Visualisations 2	NTS	A3
402		Visualisations 3	NTS	A3



divine ideas architects

7A High Street Wanstead London E11 2AA
 T | +44(0)20 8530 7632 W | divineideas.co.uk E | info@divineideas.co.uk
 © copyright divine ideas(uk)ltd.

53-55 Chalton Street NW1 1HY & 60 Churchway NW1 1LT

Rangepay Ltd.



0 2 4 6 8 10m
SCALE 1:200

- single
- twin
- double
- family - 3
- family - 4



DORIC WAY

CHURCHWAY

CHURCHWAY

CHARLTON STREET

58

56

48 to 54

46

⊕
Fit Mark


di **divine ideas architects**
© copyright
• 7A High Street Wanstead London E11 2AA •
• W: divineideas.co.uk • T: 020 8530 7632 •

notes
client Rangepay Ltd.

project 53-55 Chalton Street NW1 1HY & 60 Churchway NW1 1LT
status Planning Application - August 2015

Drawing Proposed Basement Plan				
Project Number	Drawing Ref	Revision	Scale	Page size
1103	200	-	1:100 @ A1 1:200 @ A3	A3

CHURCHWAY

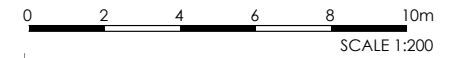

- single
- twin
- double
- family - 3
- family - 4

DORIC WAY

CHURCHWAY

CHARLTON STREET

58
56
48 to 54
46

Fit Mark





di **divine ideas** architects
© copyright
• 7A High Street Wanstead London E11 2AA •
• W: divineideas.co.uk • T: 020 8530 7632 •

notes
client Rangepay Ltd.

project 53-55 Chalton Street NW1 1HY & 60 Churchway NW1 1LT
status Planning Application - August 2015

Drawing Proposed Ground Floor				
Project Number	Drawing Ref	Revision	Scale	Page size
1103	201	-	1:100 @ A1 1:200 @ A3	A3

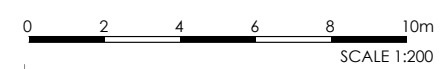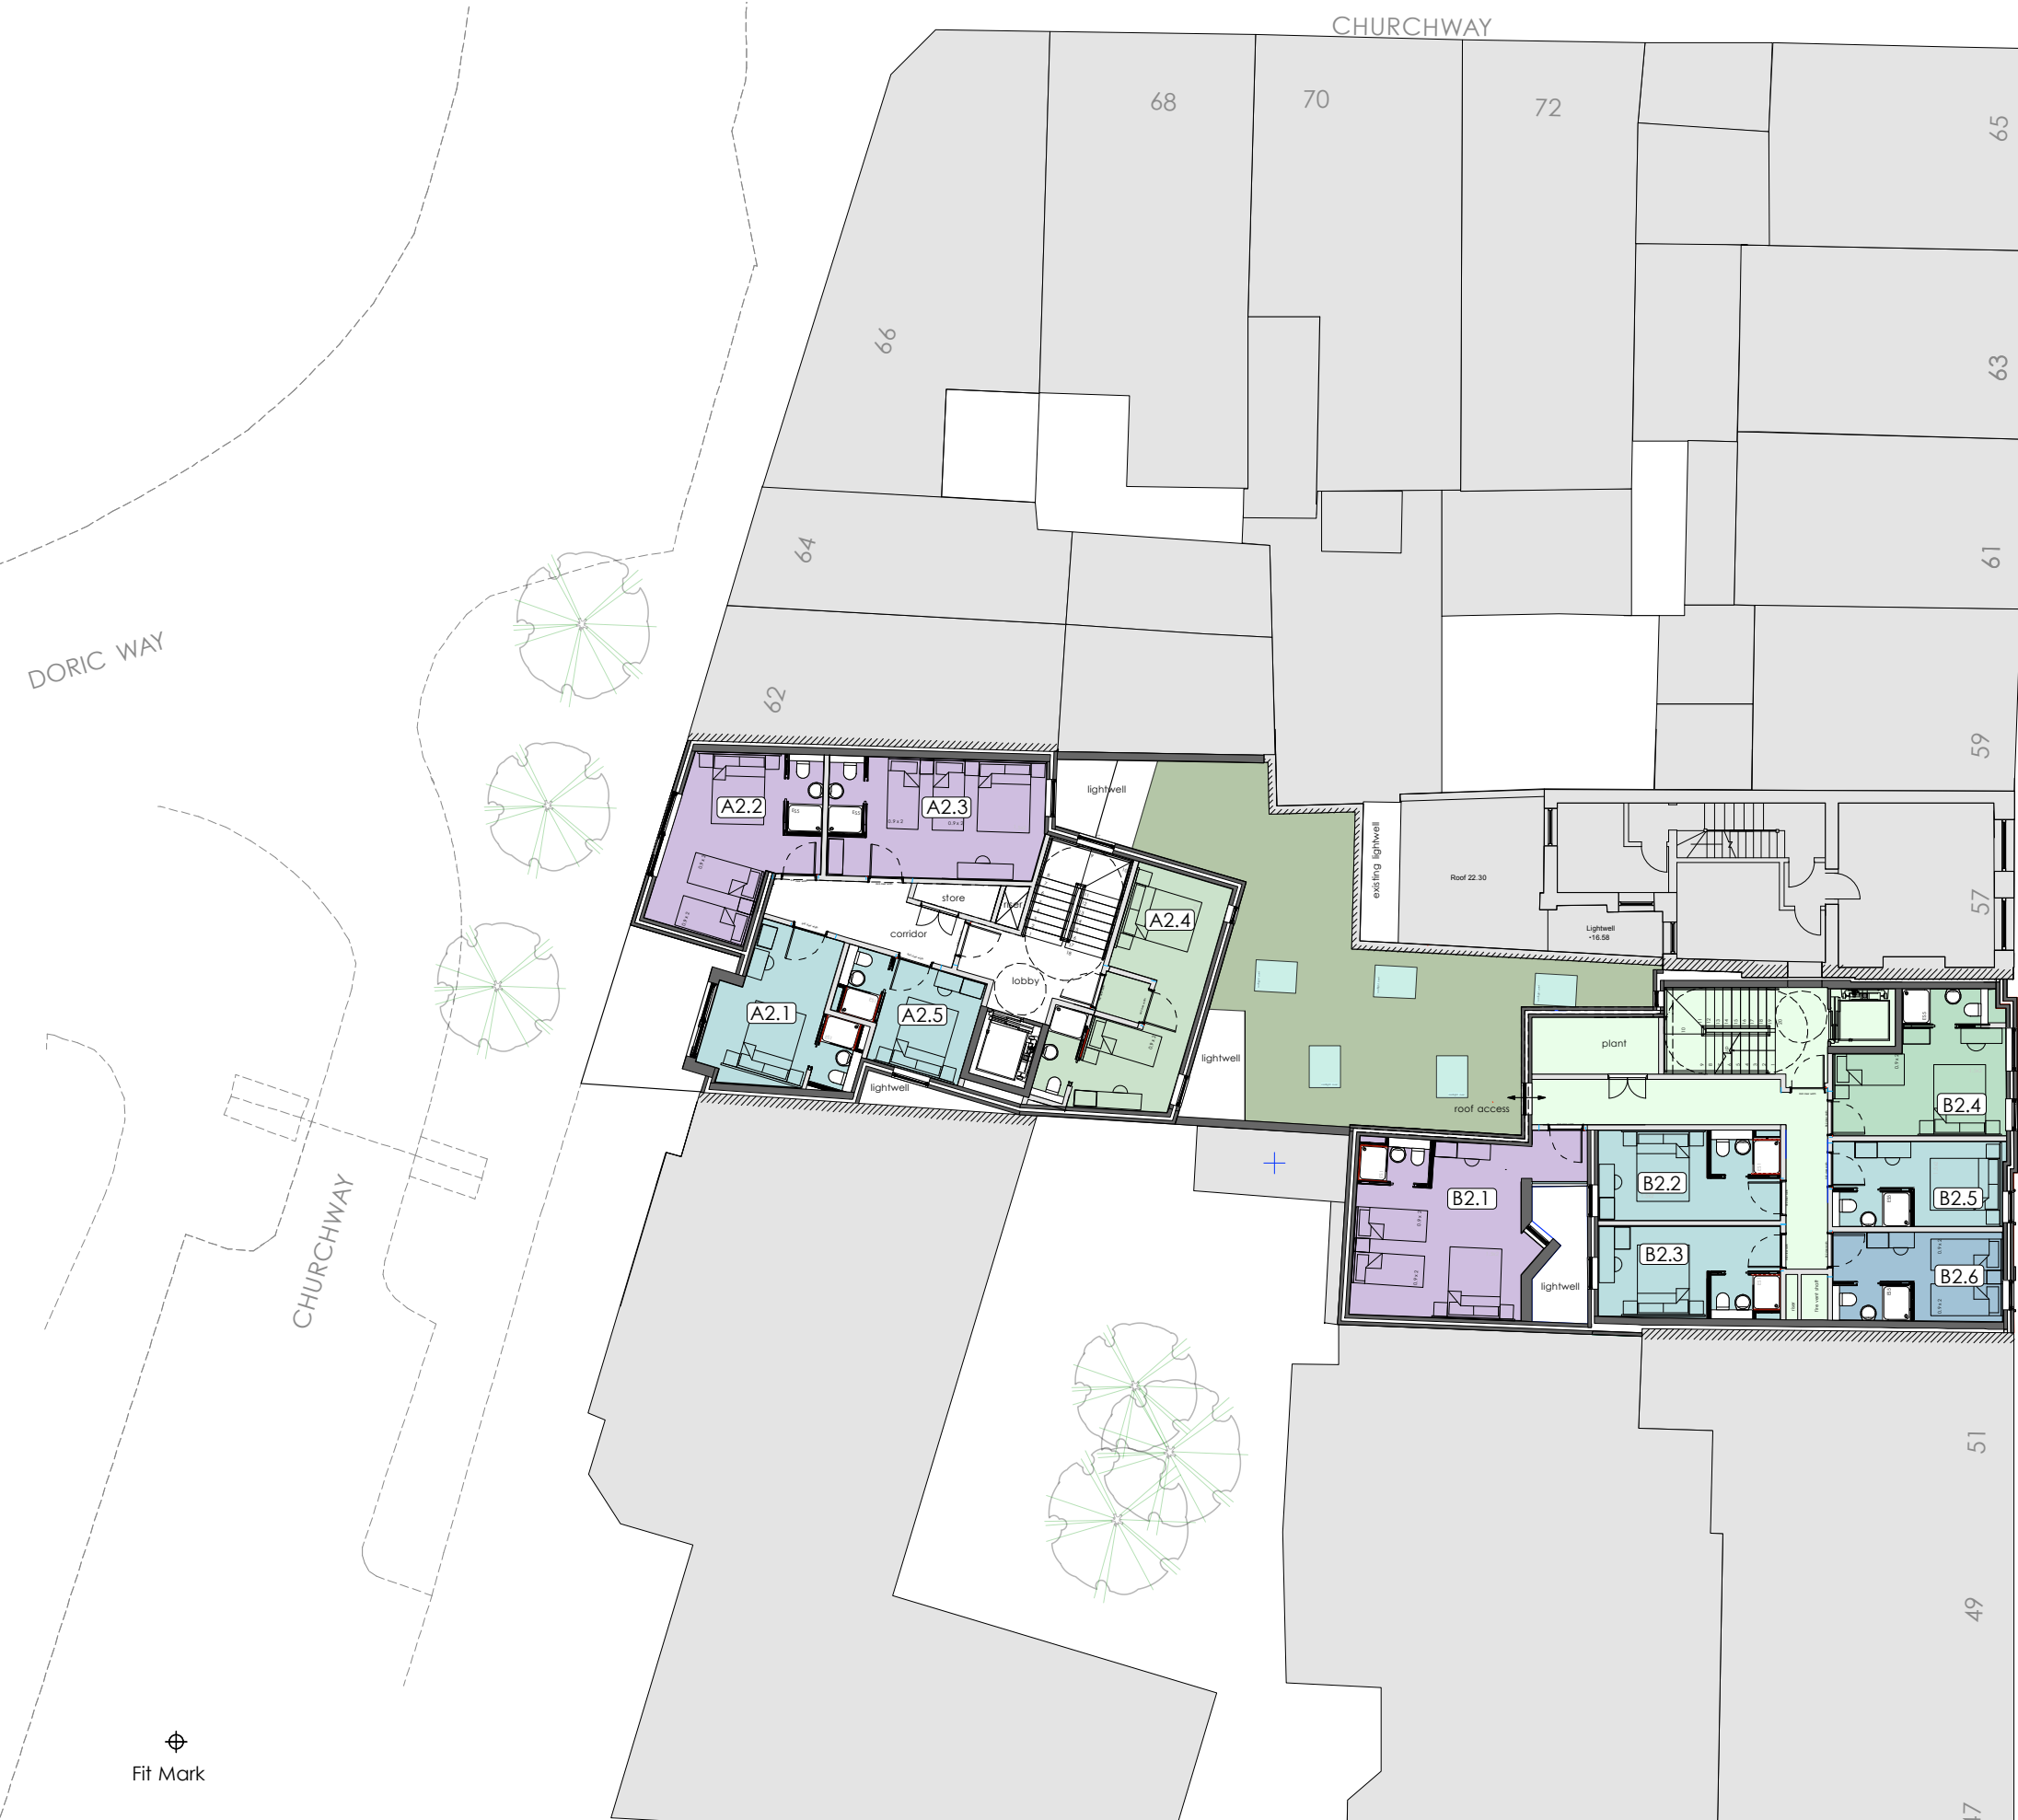


- single
- twin
- double
- family - 3
- family - 4



CHARLTON STREET



⊕
Fit Mark

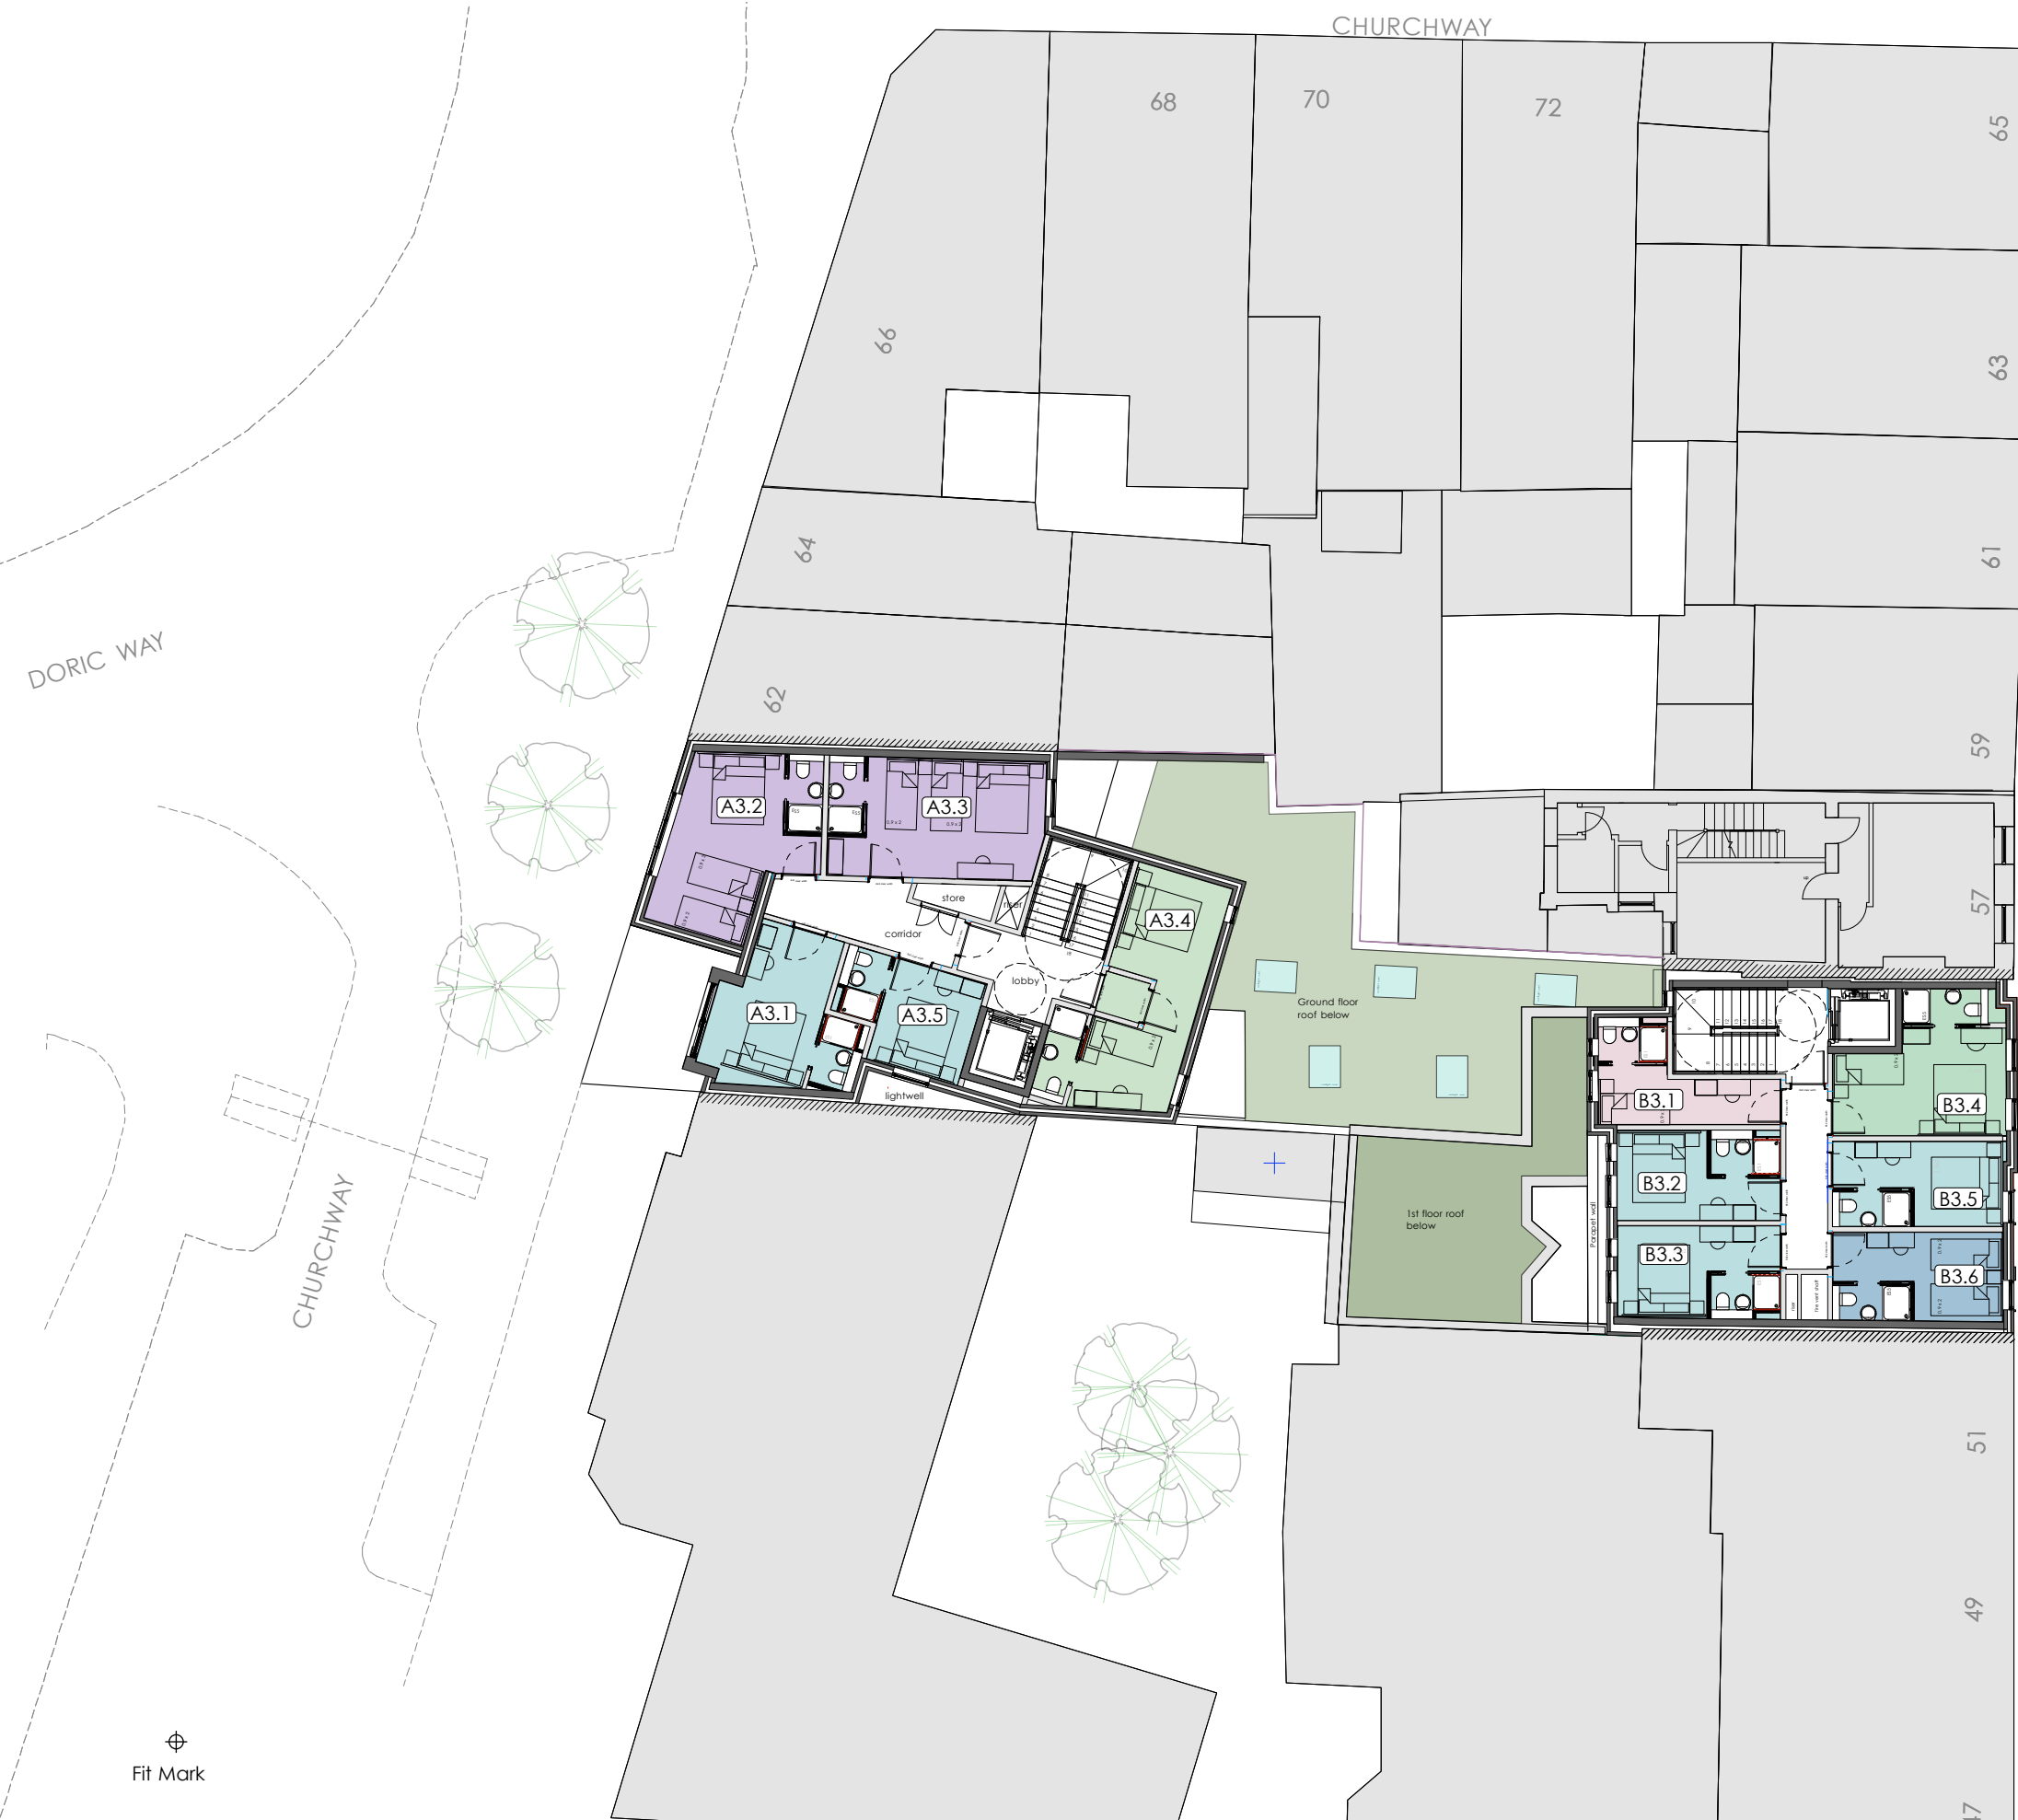

0 2 4 6 8 10m
SCALE 1:200

- single
- twin
- double
- family - 3
- family - 4



DORIC WAY

CHURCHWAY



CHURCHWAY

CHARLTON STREET

46
48 to 54
56
58



Fit Mark

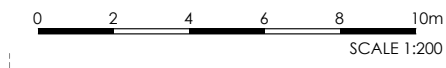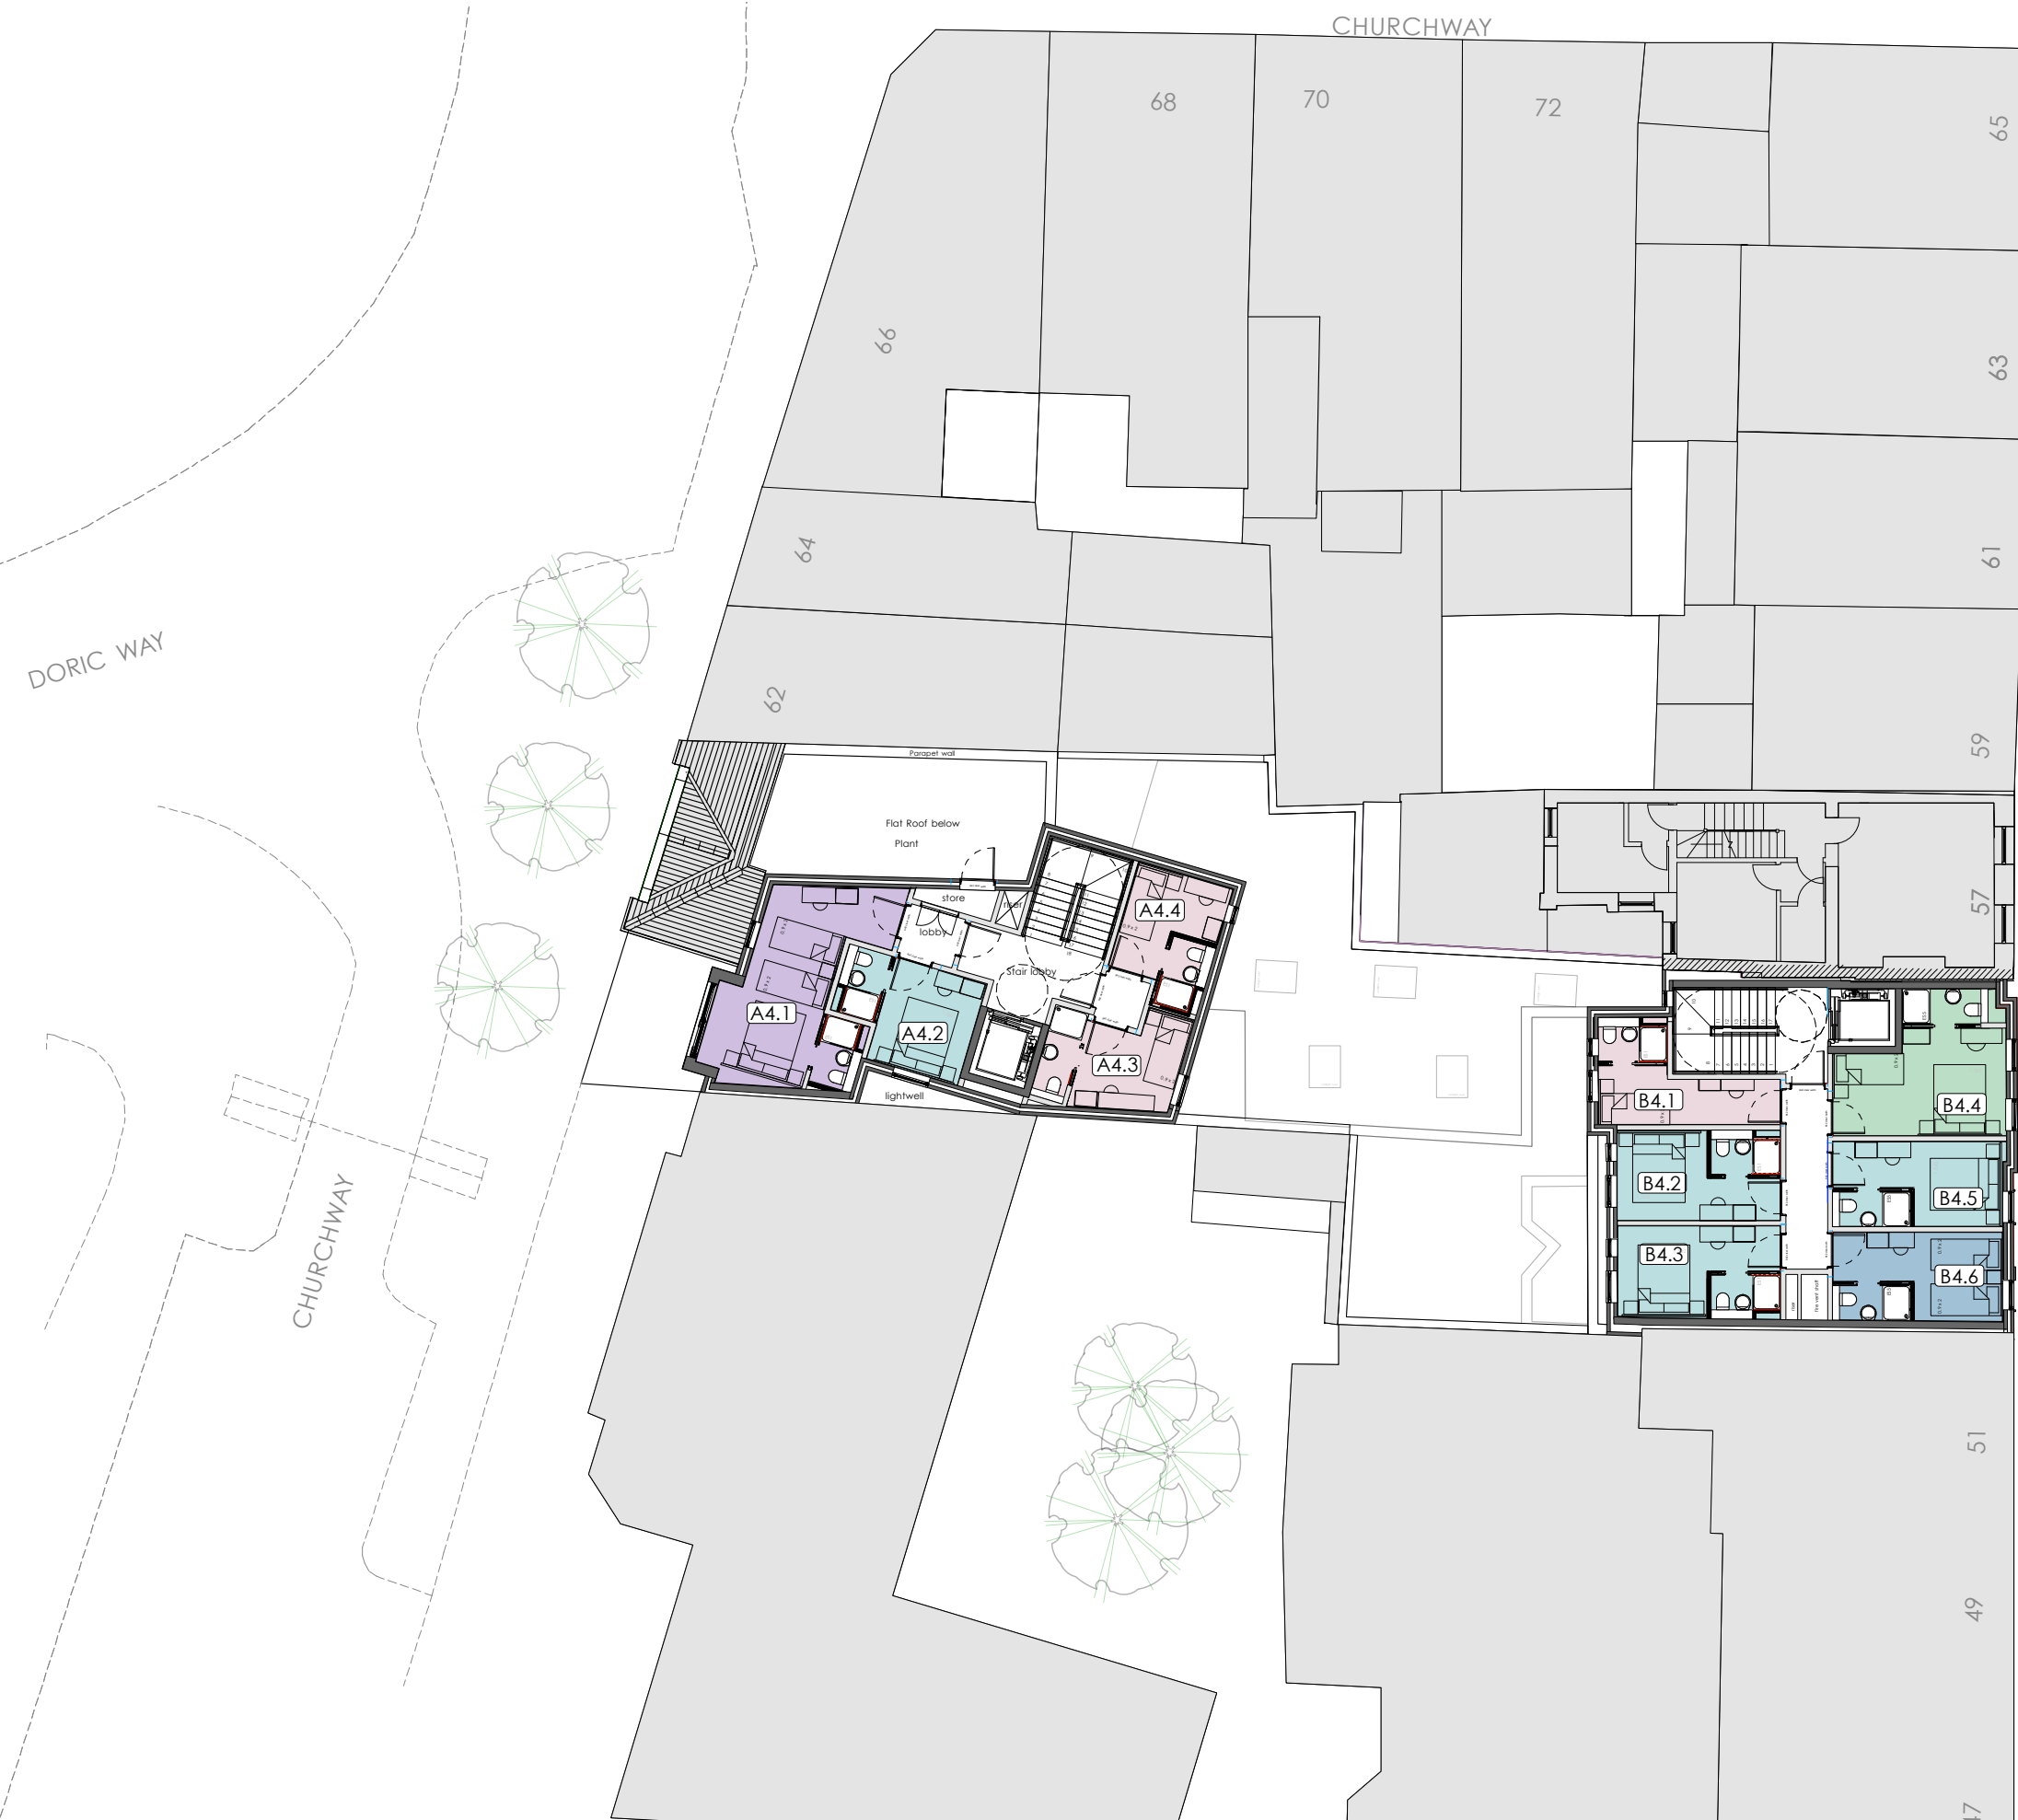

- single
- twin
- double
- family - 3
- family - 4




DORIC WAY

CHURCHWAY

CHURCHWAY

CHARLTON STREET

46
48 to 54
56
58

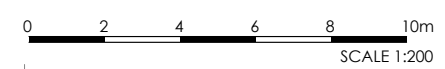

- single
- twin
- double
- family - 3
- family - 4



CHARLTON STREET


46

48 to 54

56

58

⊕
Fit Mark

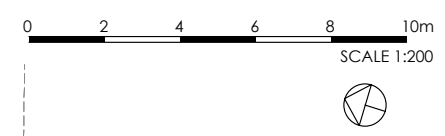

DORIC WAY



CHURCHWAY

CHURCHWAY

CHARLTON STREET



Winsham House

46
48 to 54
56
58

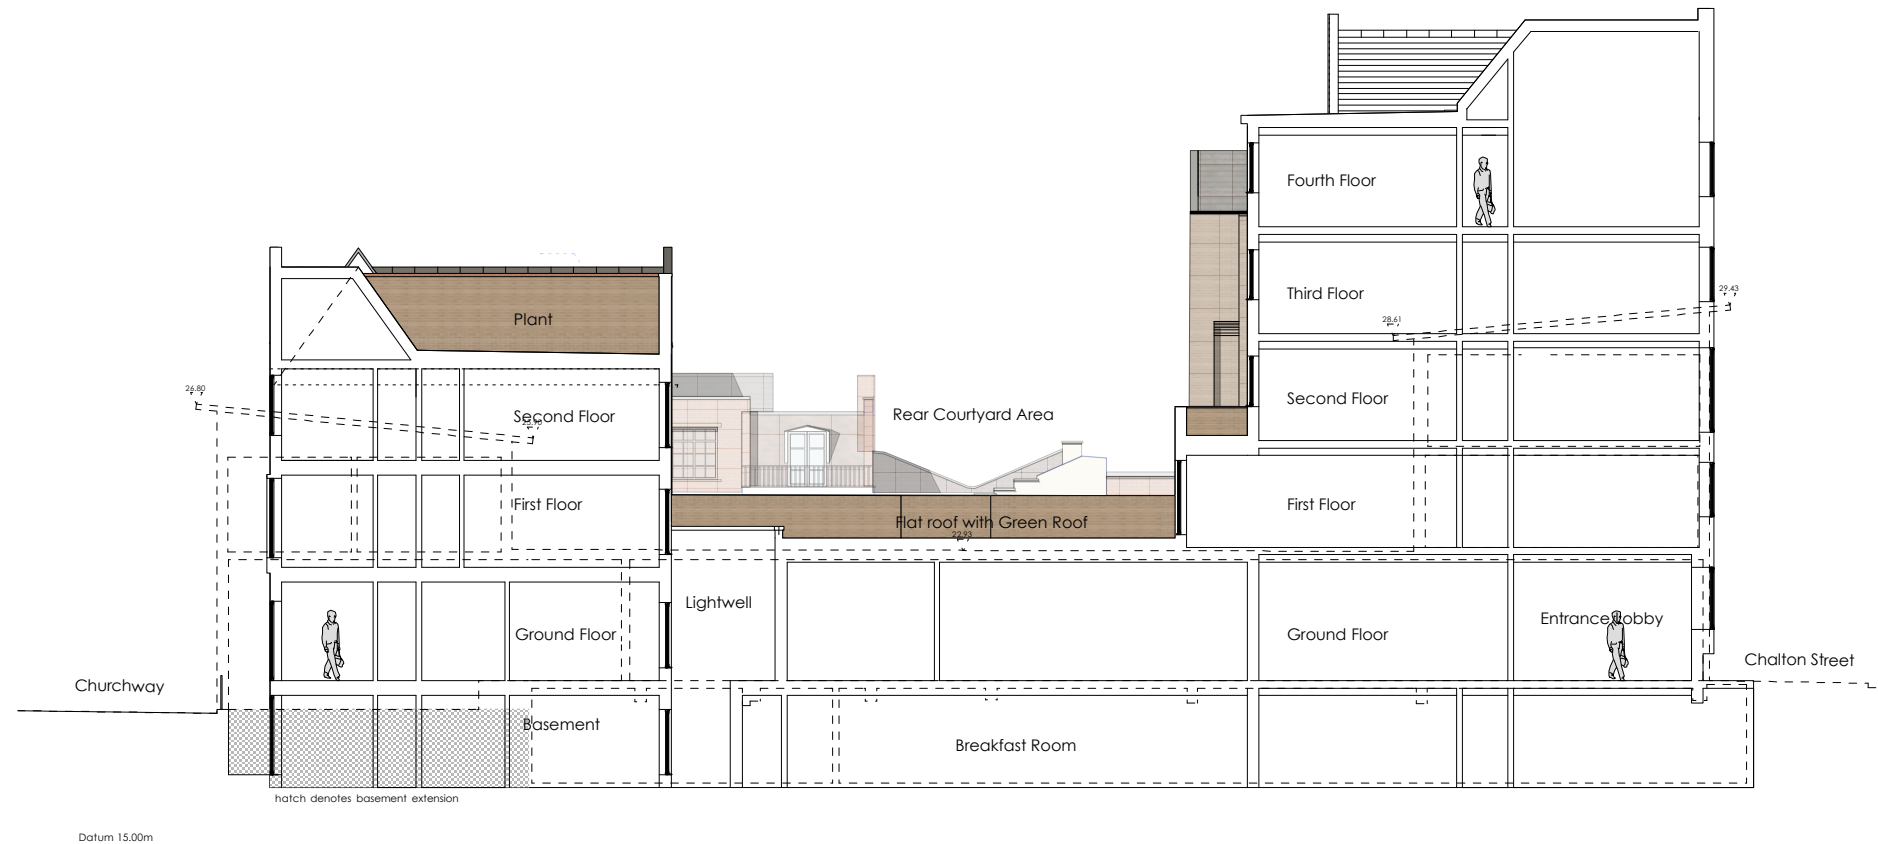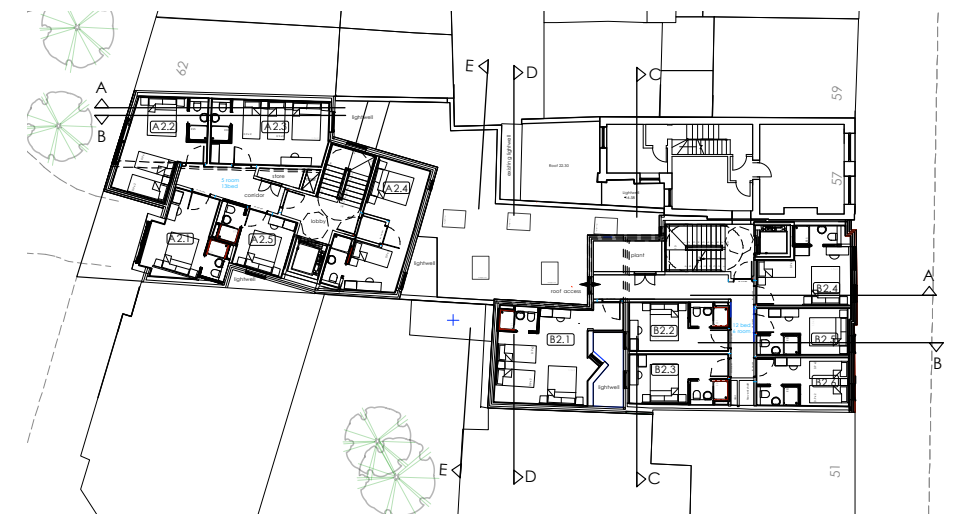

Proposed Section A-A

0 2 4 6 8 10m
SCALE 1:200

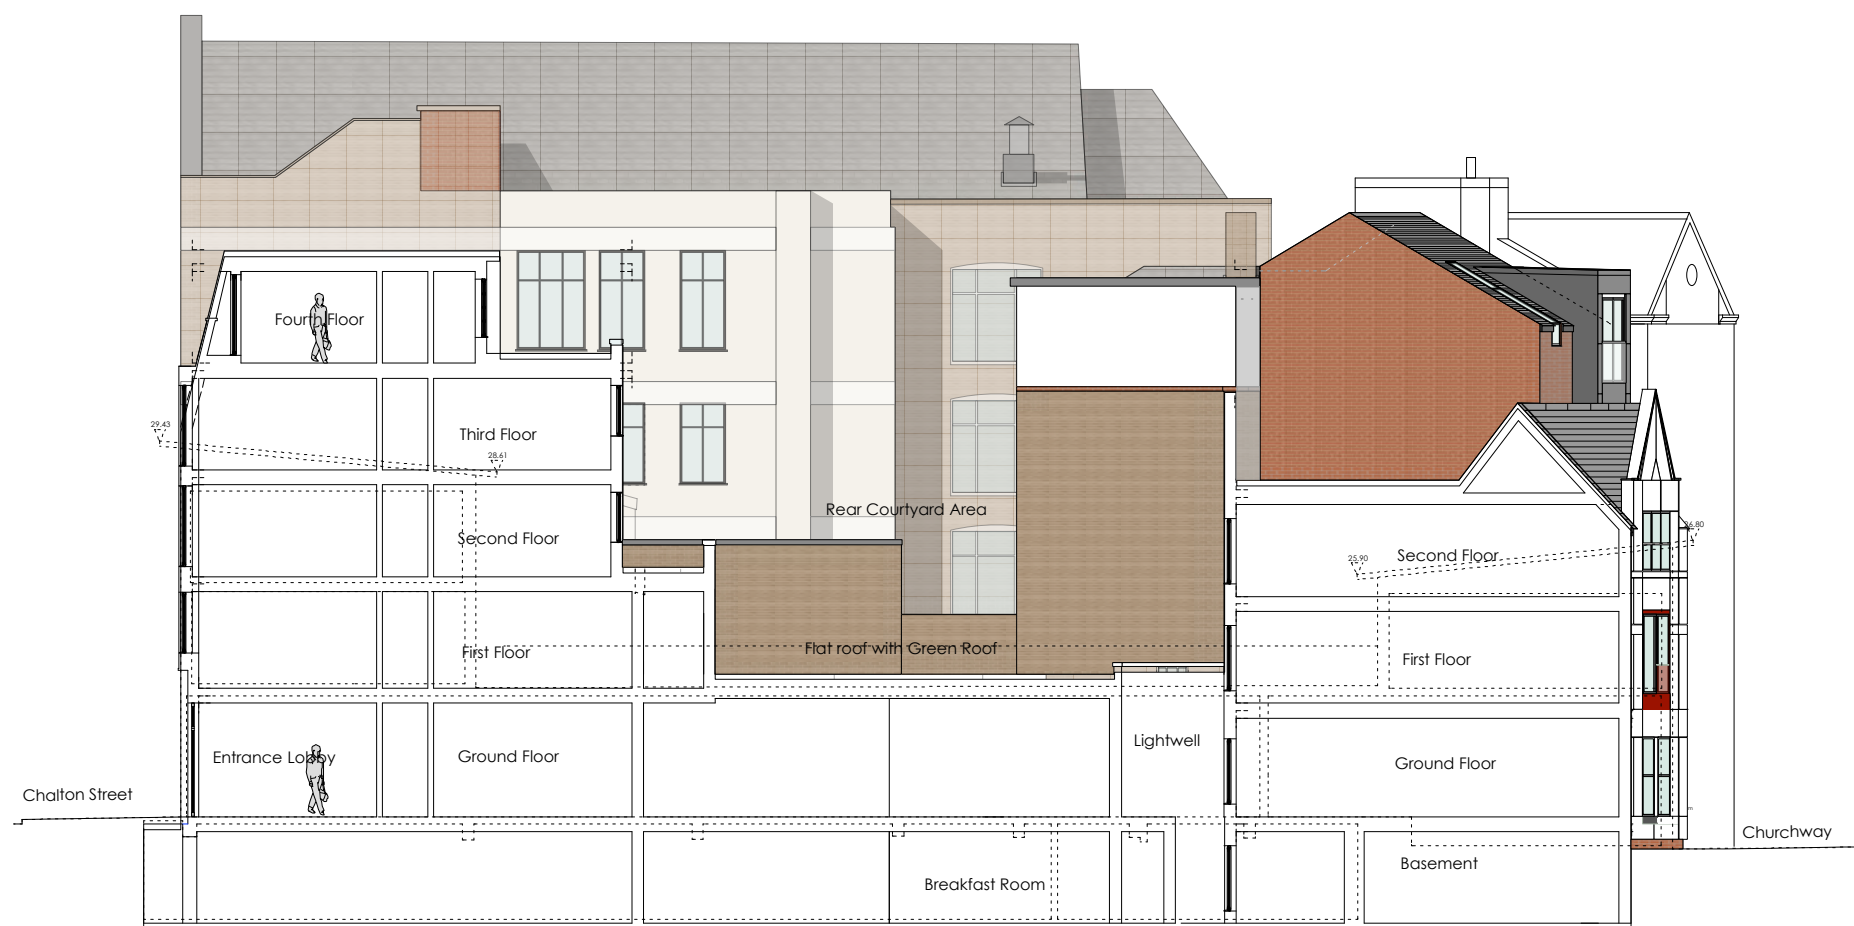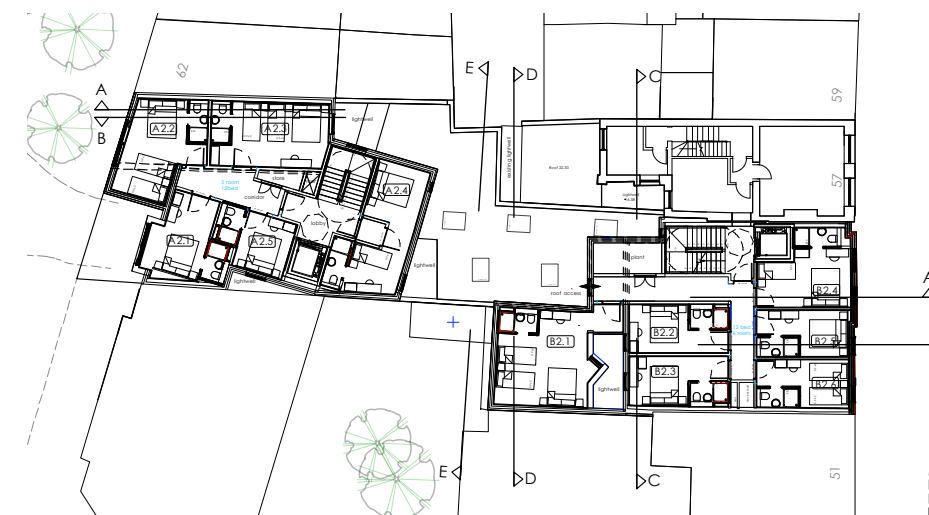

Proposed Section B-B

notes

client

Rangepay Ltd.

project

53-55 Chalton Street NW1 1HY and
60 Churchway NW1 1LT

status

Planning Application - August 2015

Drawing

Proposed Section B-B

Project Number

1103

Drawing Ref

211

Revision



-

Scale

1:200

Page size

A3

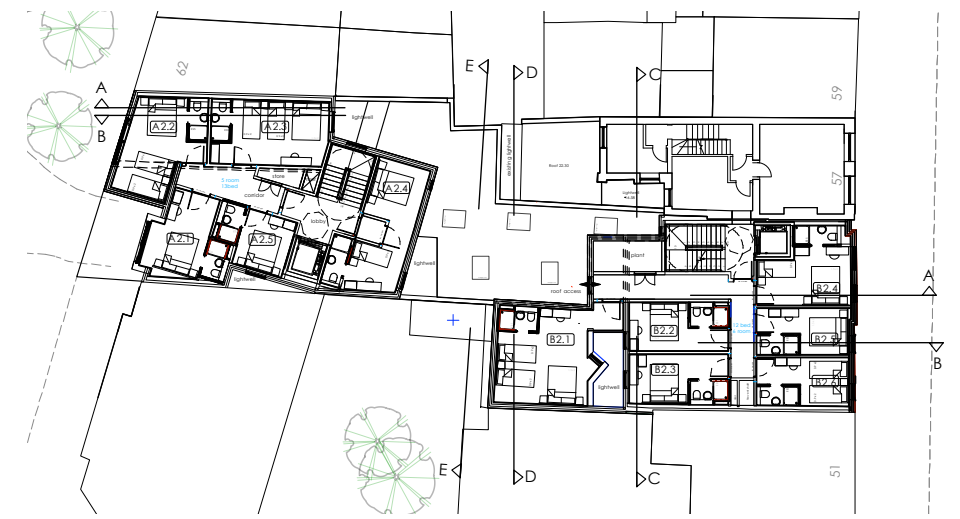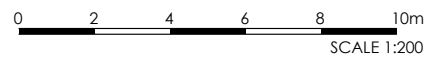

Datum 10.00m

Datum 10.00m

Proposed Section C-C

notes

client

Rangepay Ltd.

project

53-55 Chalton Street NW1 1HY and
 60 Churchway NW1 1LT

status

Planning Application - August 2015

Drawing

Proposed Section C-C

Project Number

1103

Drawing Ref

212

Revision

-


Scale

1:200



Page size

A3

0 2 4 6 8 10m
SCALE 1:200

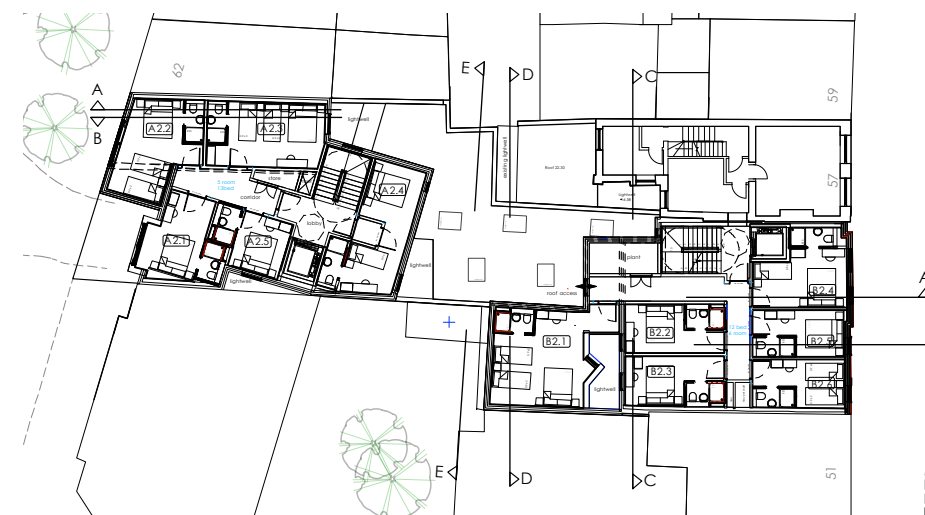

Proposed Sectional Elevation D-D

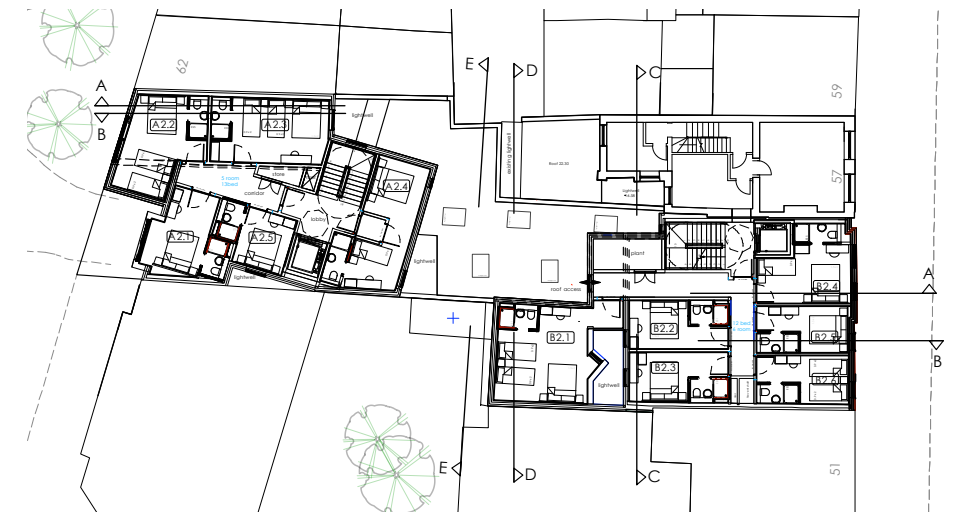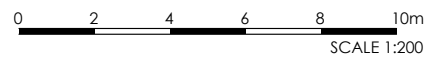

Proposed Sectional Elevation E-E



Chalton Street

notes

client

Rangepay Ltd.

project

53-55 Chalton Street NW1 1HY and
60 Churchway NW1 1LT

status

Planning Application - August 2015

Drawing

Proposed East Elevation

Project Number

1103

Drawing Ref

220

Revision


-

Scale

1:200

Page size

A3

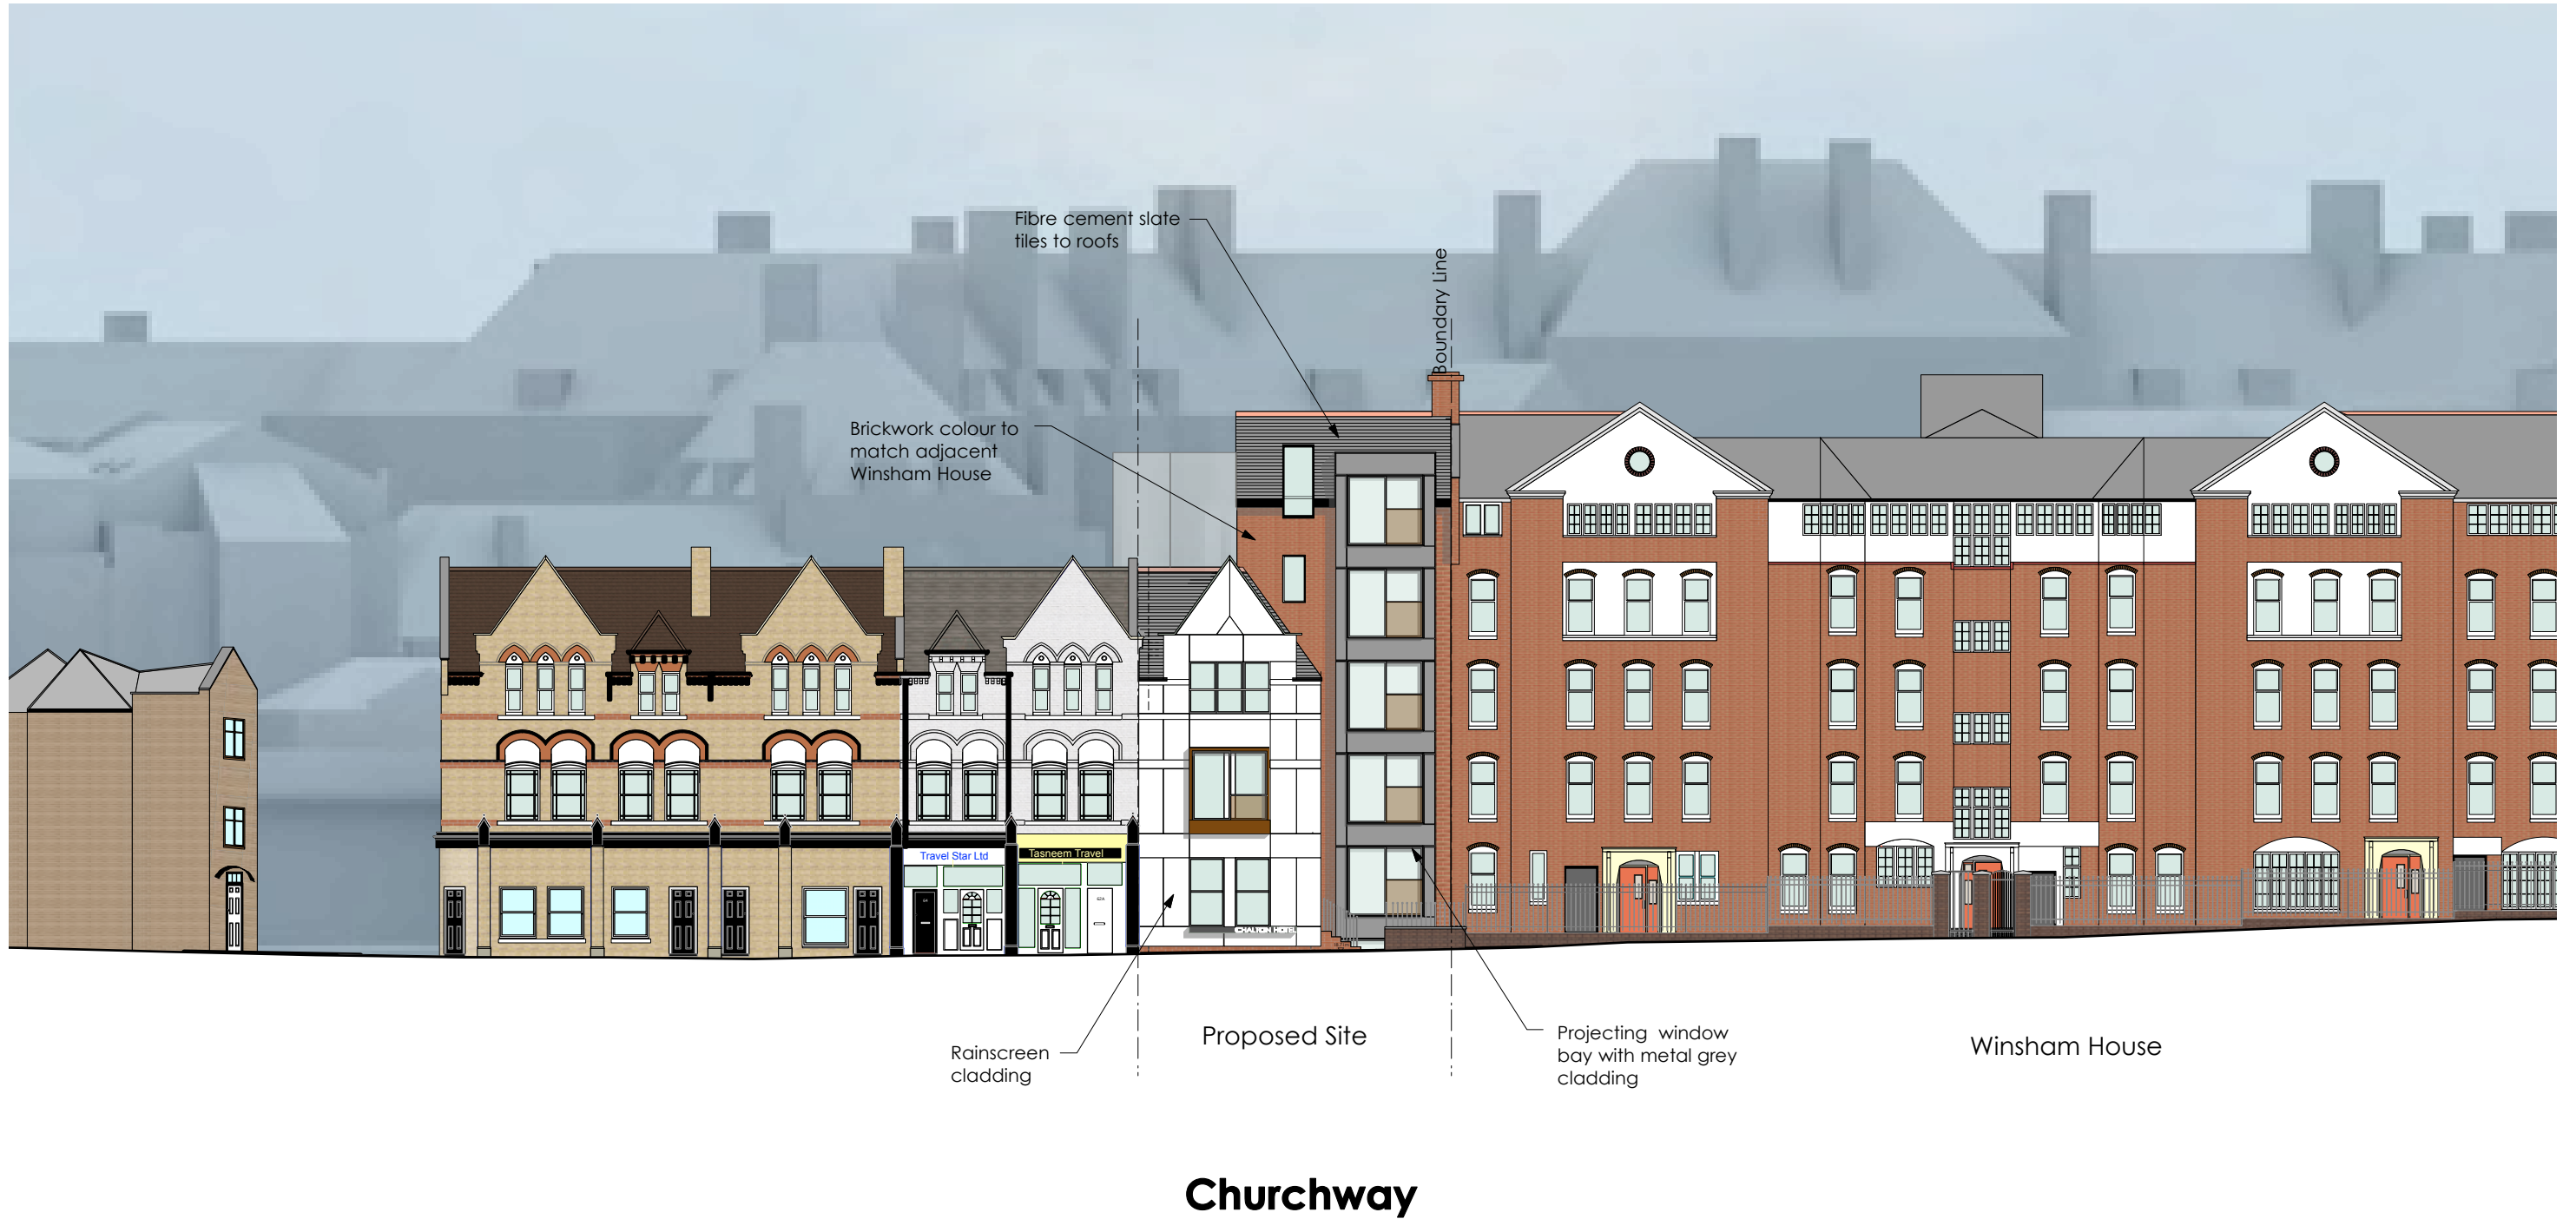

Churchway

notes

client

Rangepay Ltd.

project

53-55 Chalton Street NW1 1HY and
60 Churchway NW1 1LT

status

Planning Application - August 2015

Drawing

Proposed West Elevation

Project Number

1103

Drawing Ref

221

Revision

-

Scale

1:200

Page size

A3



Proposed Site

Chalton Street

notes

client

Rangepay Ltd.

project

53-55 Chalton Street NW1 1HY and
60 Churchway NW1 1LT

status

Planning Application - August 2015

Drawing

Proposed East Elevation Street Scene


Project Number
1103

Drawing Ref
222

Revision
-

Scale
1:500

Page size
A3

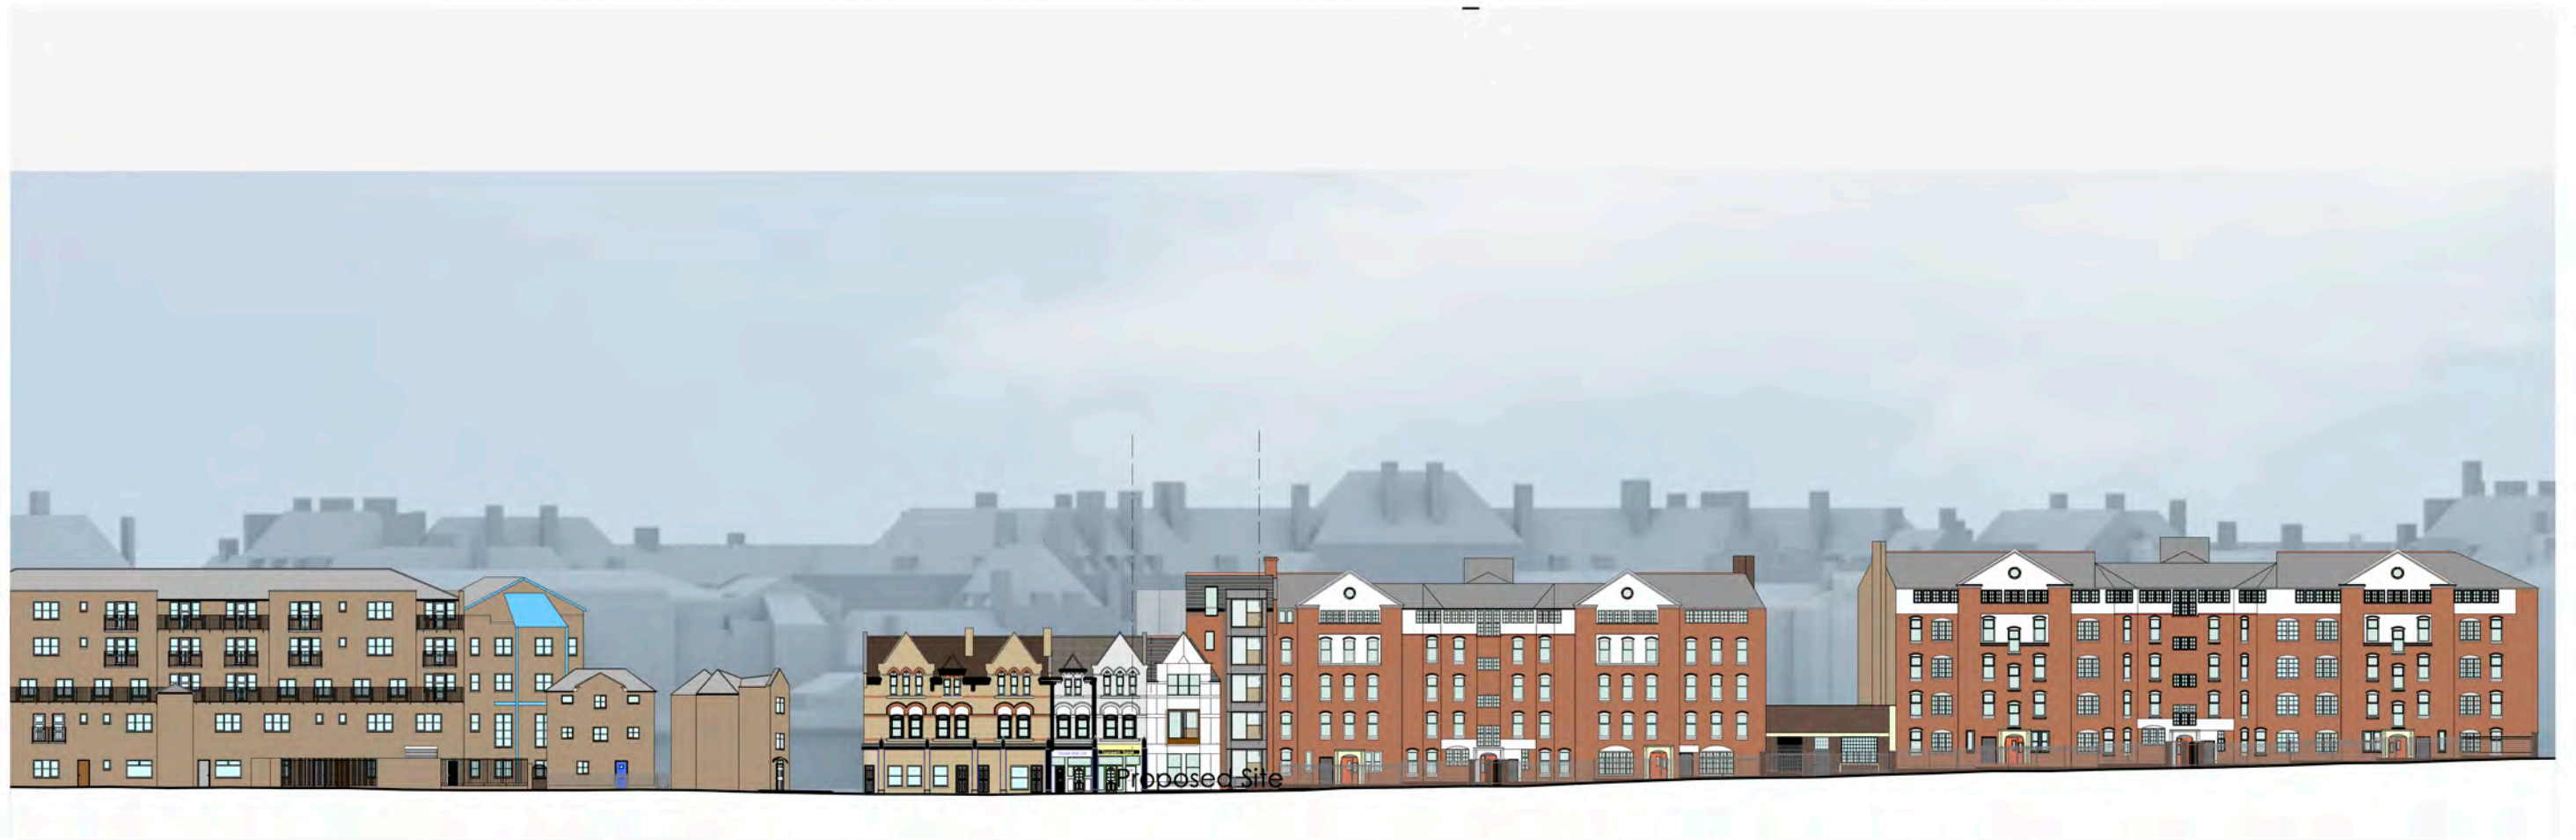

Chalton Street

notes	
client	Rangepay Ltd.

project	53-55 Chalton Street NW1 1HY and 60 Churchway NW1 1LT
status	Planning Application - August 2015

Drawing				
Proposed West Elevation Street Scene				
Project Number	Drawing Ref	Revision	Scale	Page size
1103	223	-	1:500	A3