



- single
- twin
- double
- family - 3
- family - 4





62

59

57



- single
- twin
- double
- family - 3
- family - 4



62

59

57

A3.2

A3.3

A3.4

A3.1

A3.5

B3.1

B3.4

B3.2

B3.5

B3.3

B3.6

store

lobby

corridor

Ground floor  
roof below

1st floor roof  
below

Parapet wall

fire vent shaft

riser


- single
- twin
- double
- family - 3
- family - 4



62

59

57

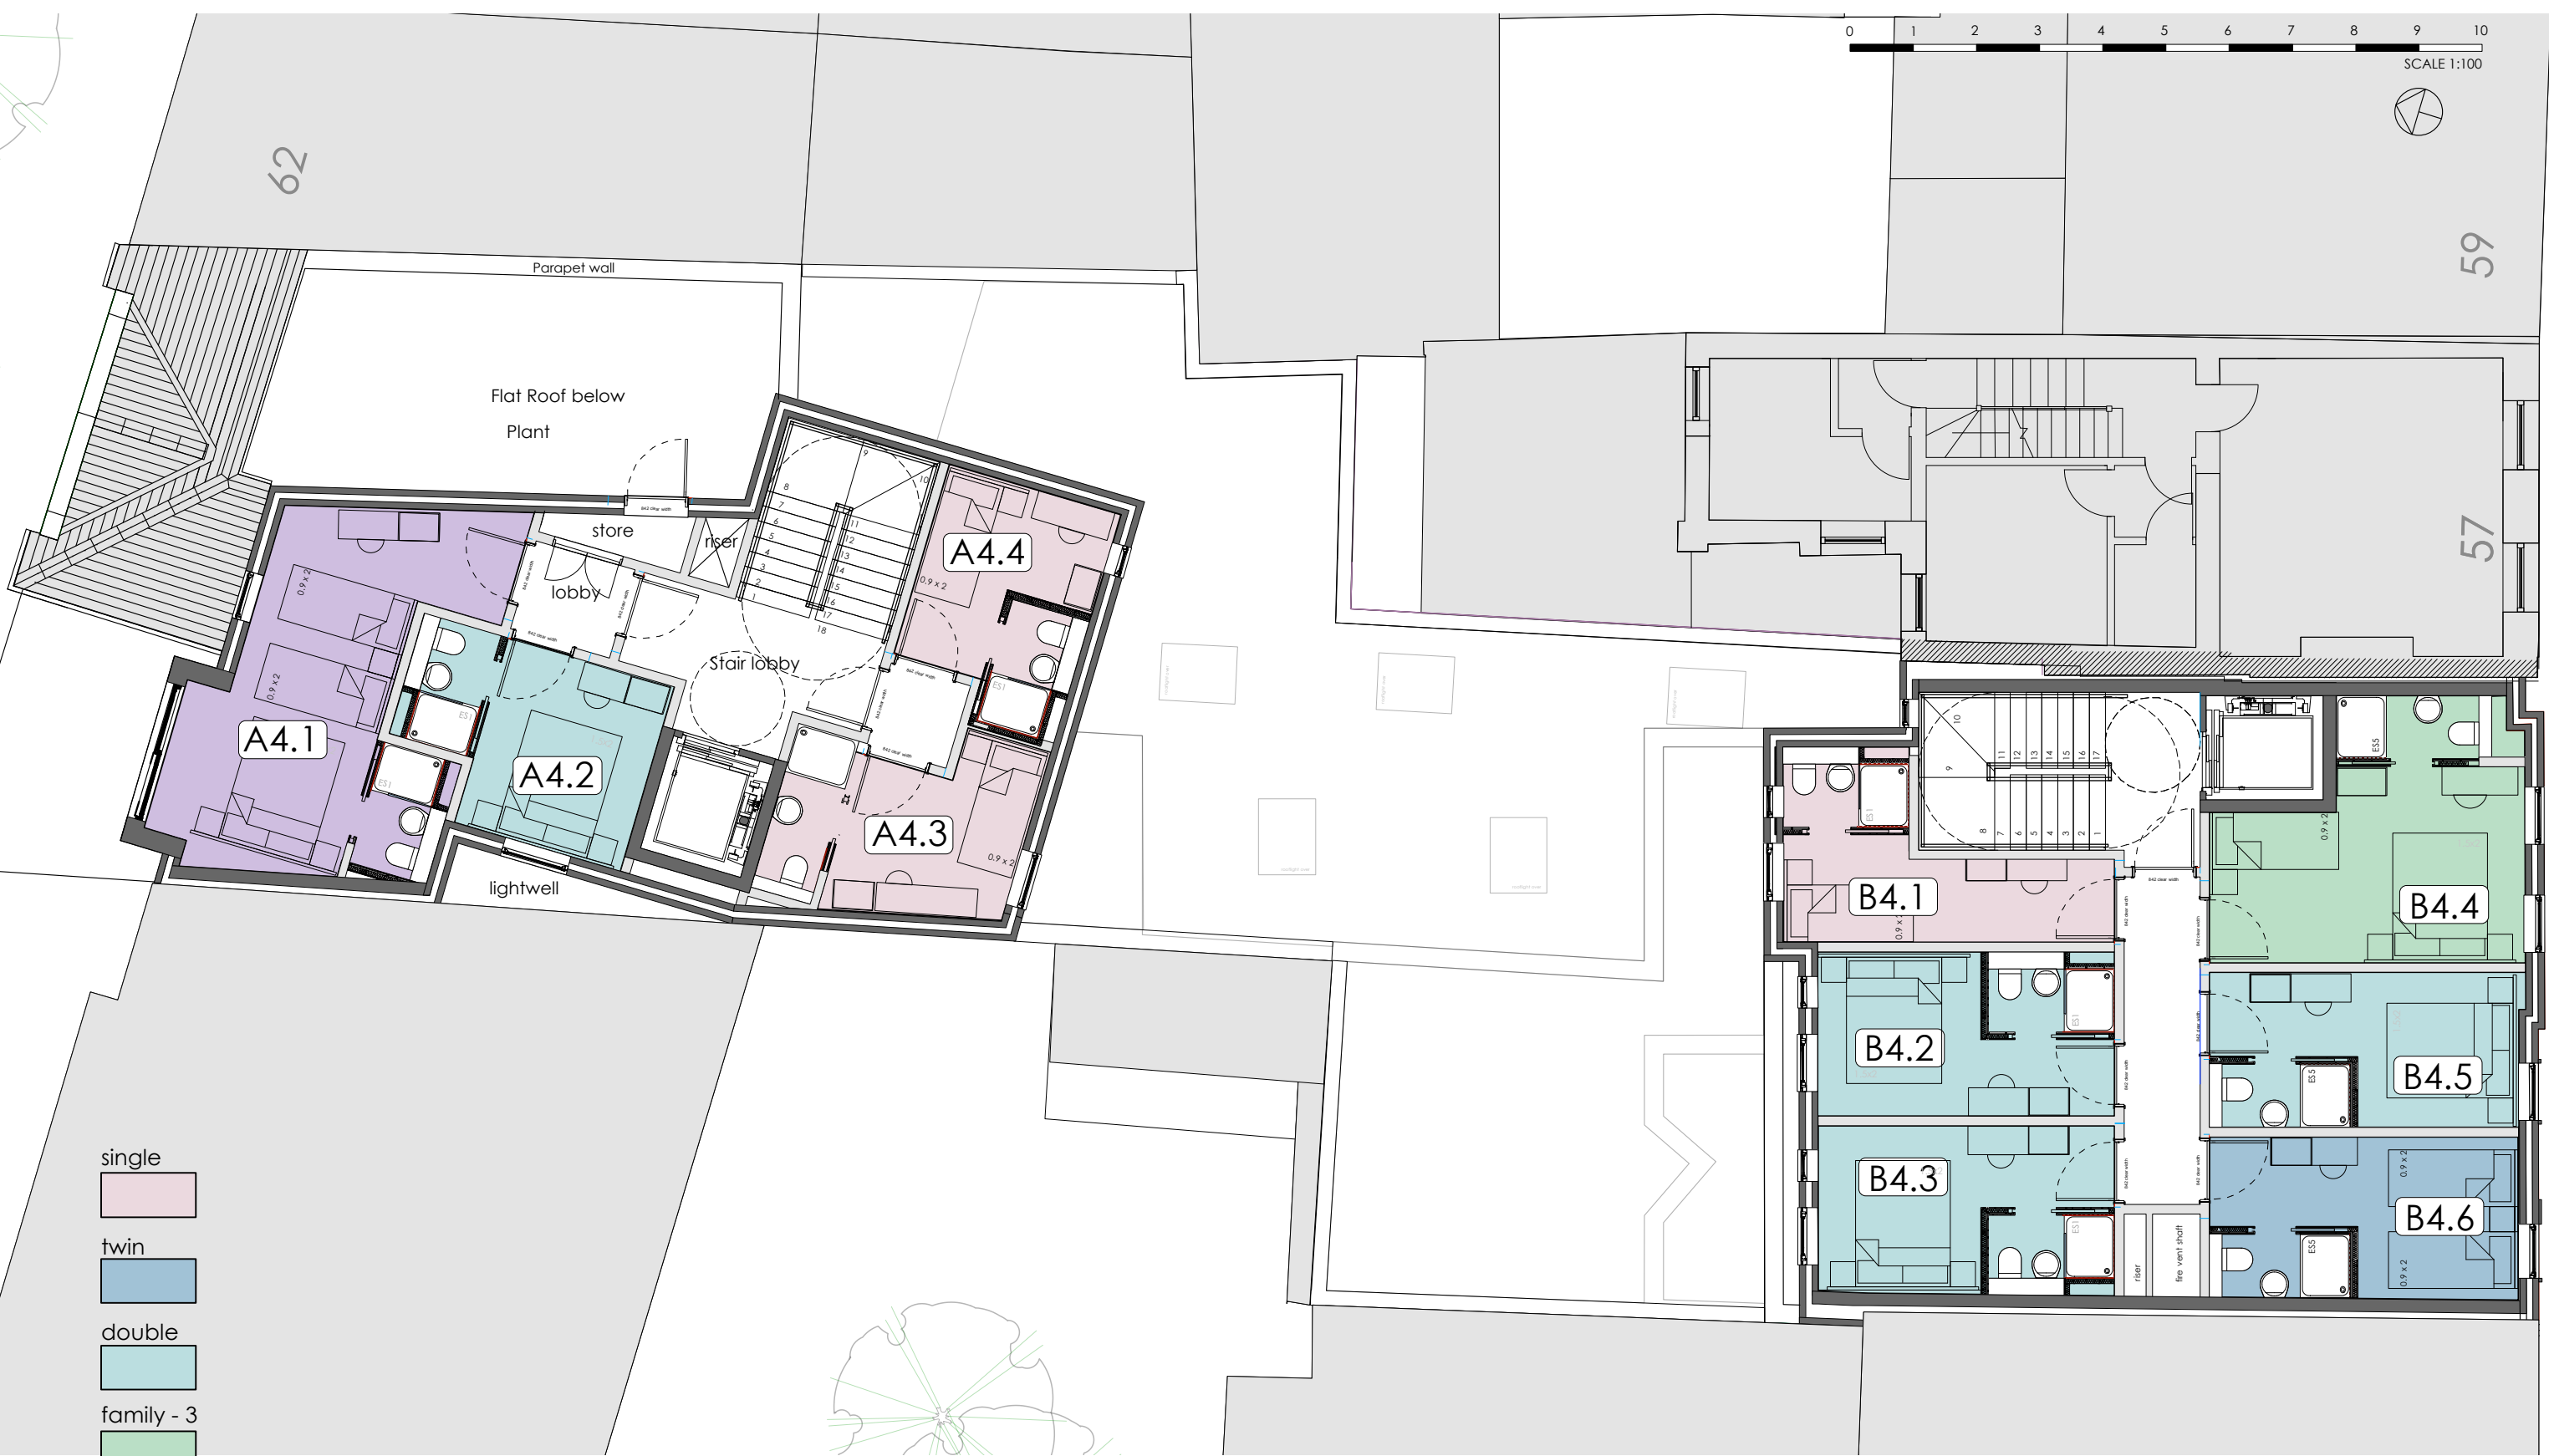

- single
- twin
- double
- family - 3
- family - 4



62

59

Flat Roof below  
Plant

Roof

Flat Roof below

Flat Roof below

Parapet wall  
Flat Roof

- single
- twin
- double
- family - 3
- family - 4

A5.1

A5.2

A5.3

A5.4

B5.1

B5.4

B5.5

Balcony

notes

client

Rangepay Ltd.

project

53-55 Chalton Street NW1 1HY &  
60 Churchway NW1 1LT

status

Planning Application - August 2015

Drawing

Proposed Fourth Floor Plan

Project Number

1103

Drawing Ref

305

Revision

-

Scale

1:100

Page size

A3



divine ideas architects

7A High Street Wanstead London E11 2AA  
 T | +44(0)20 8530 7632 W | [divineideas.co.uk](http://divineideas.co.uk) E | [info@divineideas.co.uk](mailto:info@divineideas.co.uk)  
 © copyright divine ideas[uk]ltd.

Notes

Client

Ragepoy Ltd

Project

53-55 Churchway Street NW1 1HY and  
 60 Churchway NW1 1LT

Status

Planning Application - August 2015

Drawing

Proposed Visualisations: Sheet 1

Project Number	Drawing Ref	Revision	Scale	Page size
1103	400	-	NTS	A3



divine ideas architects

7A High Street Wanstead London E11 2AA  
 T | +44(0)20 8530 7632 W | [divineideas.co.uk](http://divineideas.co.uk) E | [info@divineideas.co.uk](mailto:info@divineideas.co.uk)  
 © copyright divine ideas(uk)ltd.

Notes

Client

Ragepoy Ltd

Project

53-55 Churchway Street NW1 1HY and  
 60 Churchway NW1 1LT

Status

Planning Application - August 2015

Drawing

Proposed Visualisations: Sheet 2

Project Number

1103

Drawing Ref

401

Revision

-

Scale

NTS

Page size

A3





divine ideas architects

7A High Street Wanstead London E11 2AA  
 T | +44(0)20 8530 7632 W | [divineideas.co.uk](http://divineideas.co.uk) E | [info@divineideas.co.uk](mailto:info@divineideas.co.uk)  
 © copyright divine ideas(uk)ltd.

Notes

Client

Ragepoy Ltd

Project

53-55 Churchway Street NW1 1HY and  
 60 Churchway NW1 1LT

Status

Planning Application - August 2015

Drawing

Proposed Visualisations: Sheet 3

Project Number	Drawing Ref	Revision	Scale	Page size
1103	402	-	NTS	A3