


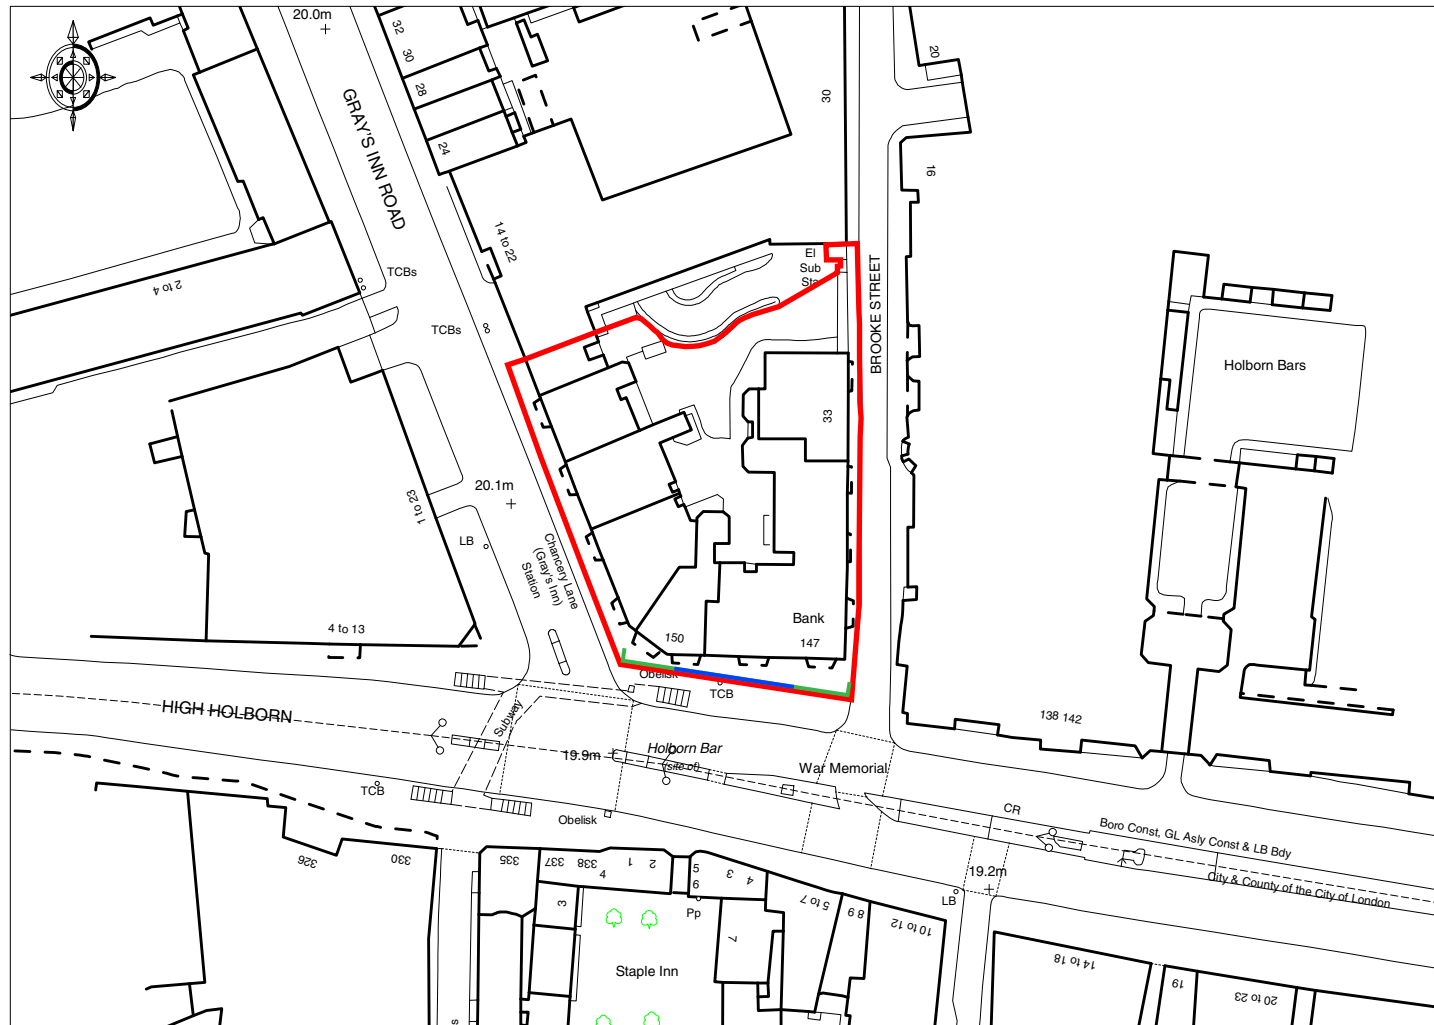

Ordnance Survey © Crown Copyright 2011. All rights reserved.
Licence number 100020449. Plotted Scale - 1:1250

0m 10m 20m 30m 40m 50m 60m 70m 80m



Scale 1:1250@A4

Site:

150 Holborn,
London, EC1N 2NS

Dwg Title:

Location Plan

Proposal:

Scaffold Shroud

Date:

5 September 2015

Scale:

1:1250@A4

Dwg No:

2433/001

- Display Area
- 1:1 Scaffold Shroud (with mock facade)
- Site Boundary