




1 1:10 TIMBER FENCE DETAIL  
9704 Concreted fence footing

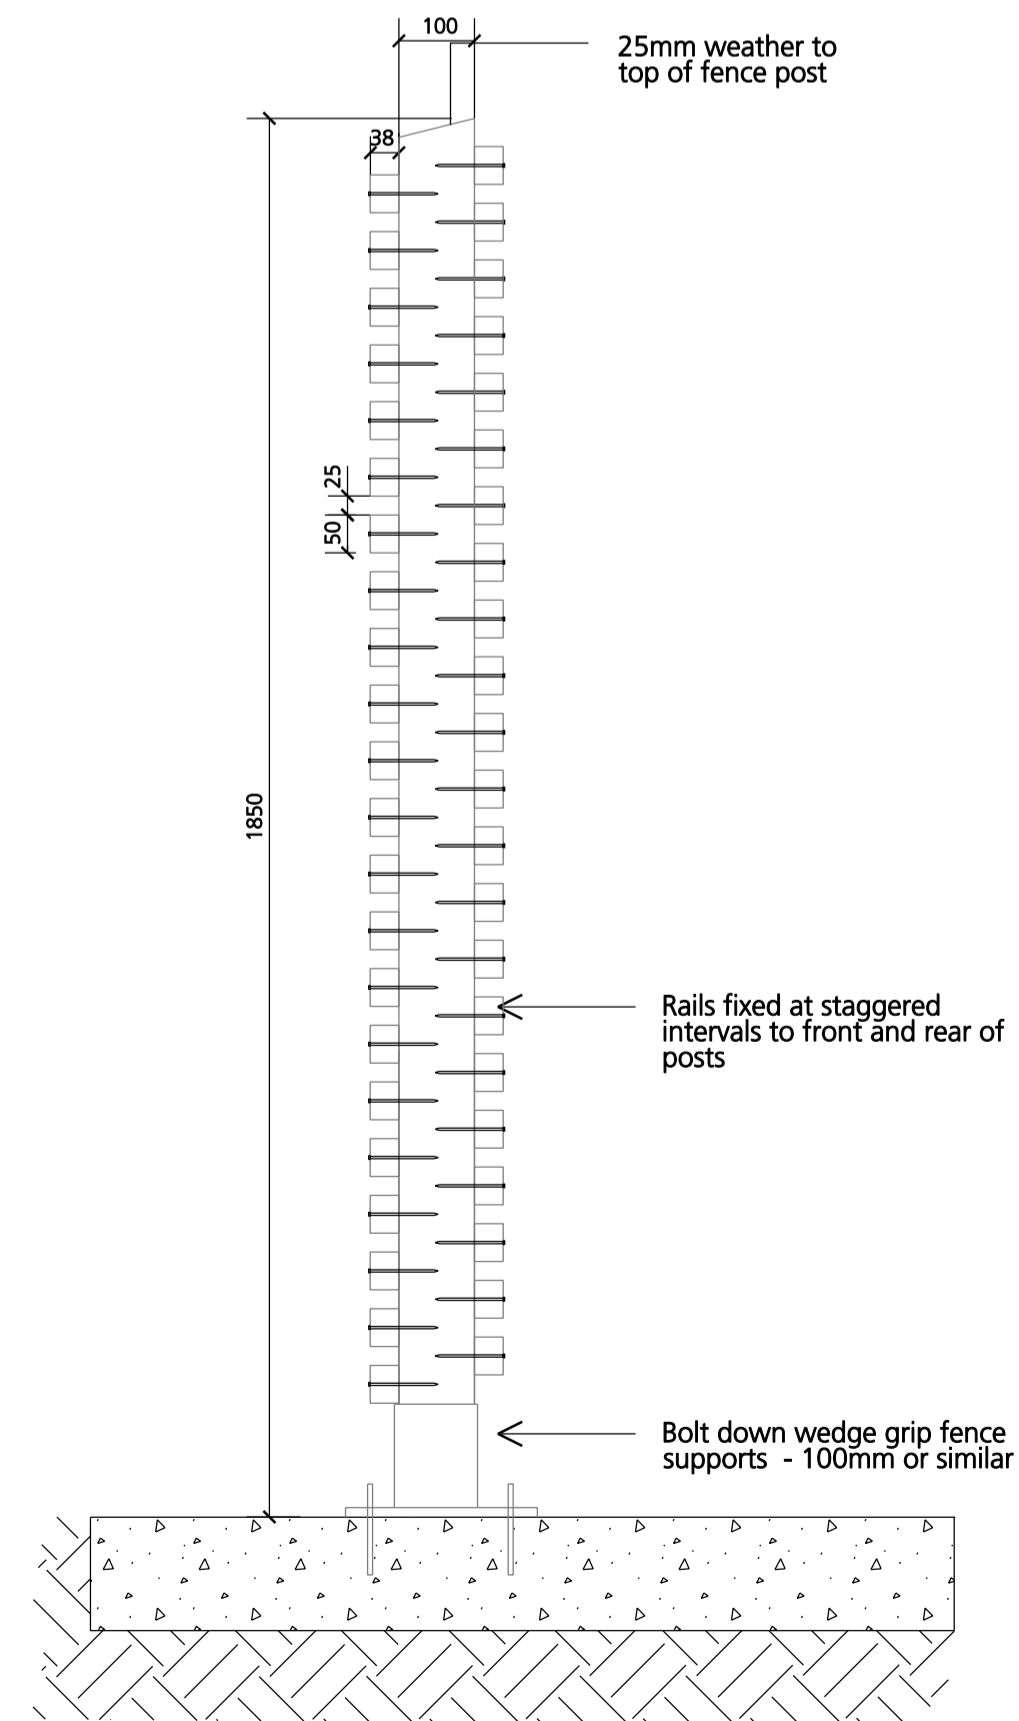

02 1:10 TIMBER FENCE DETAIL  
9704 Surface bolted fence footing

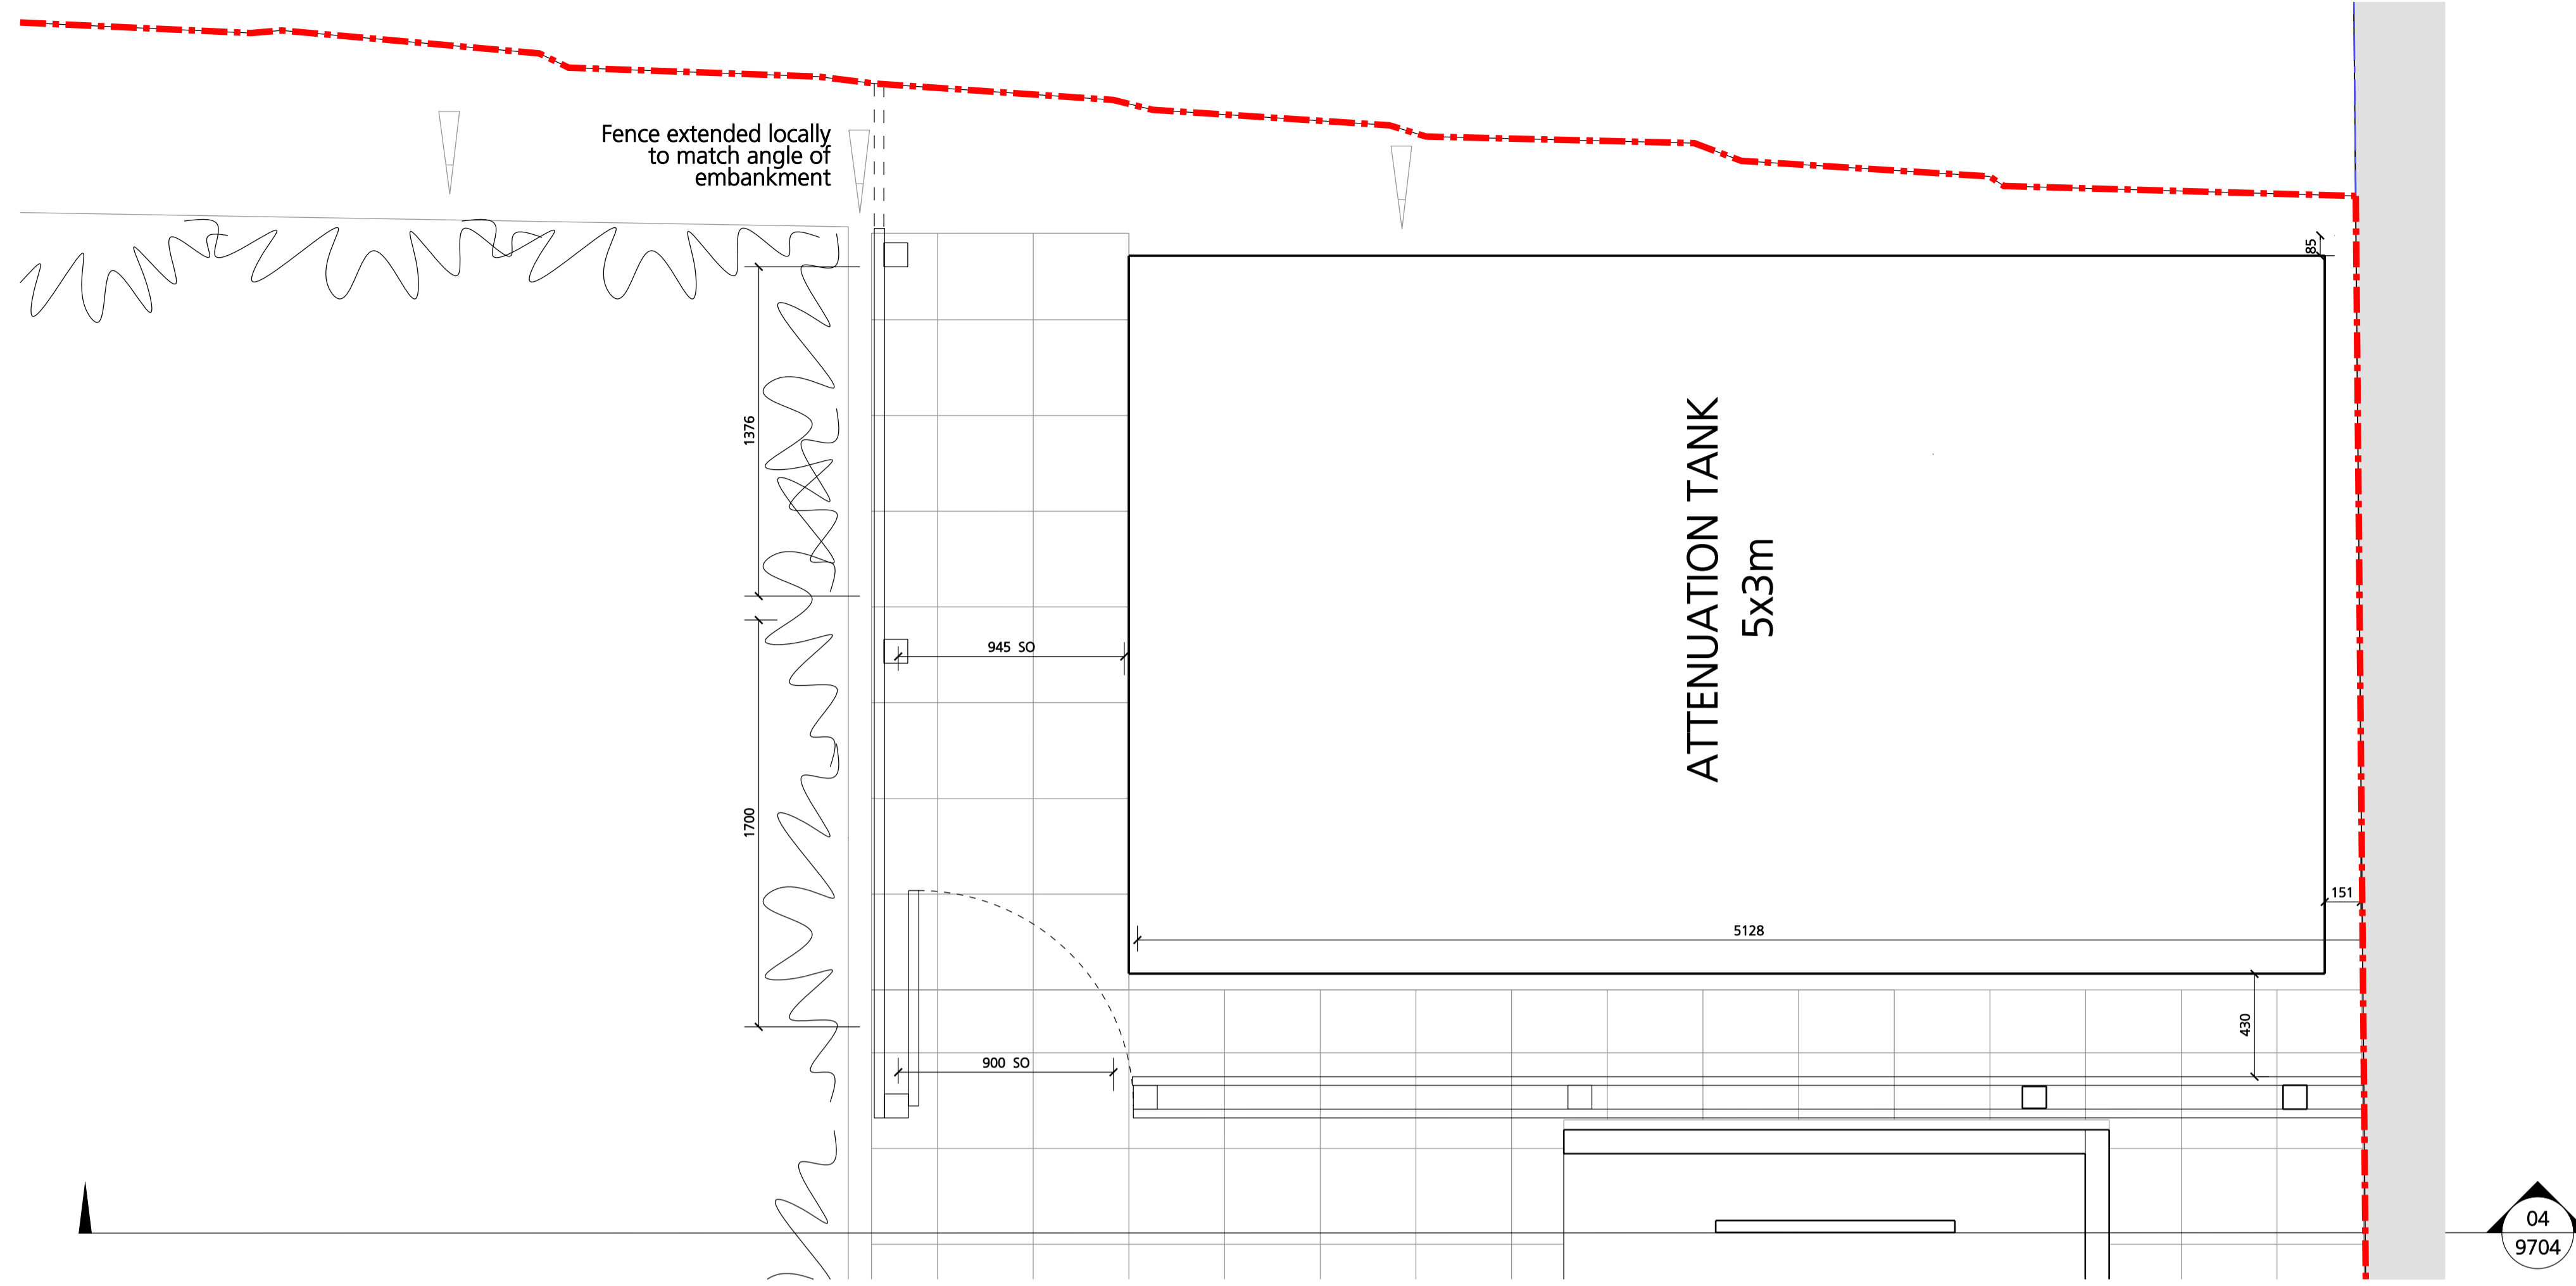

3 TIMBER FENCE ELEVATION  
9704 To cycle store

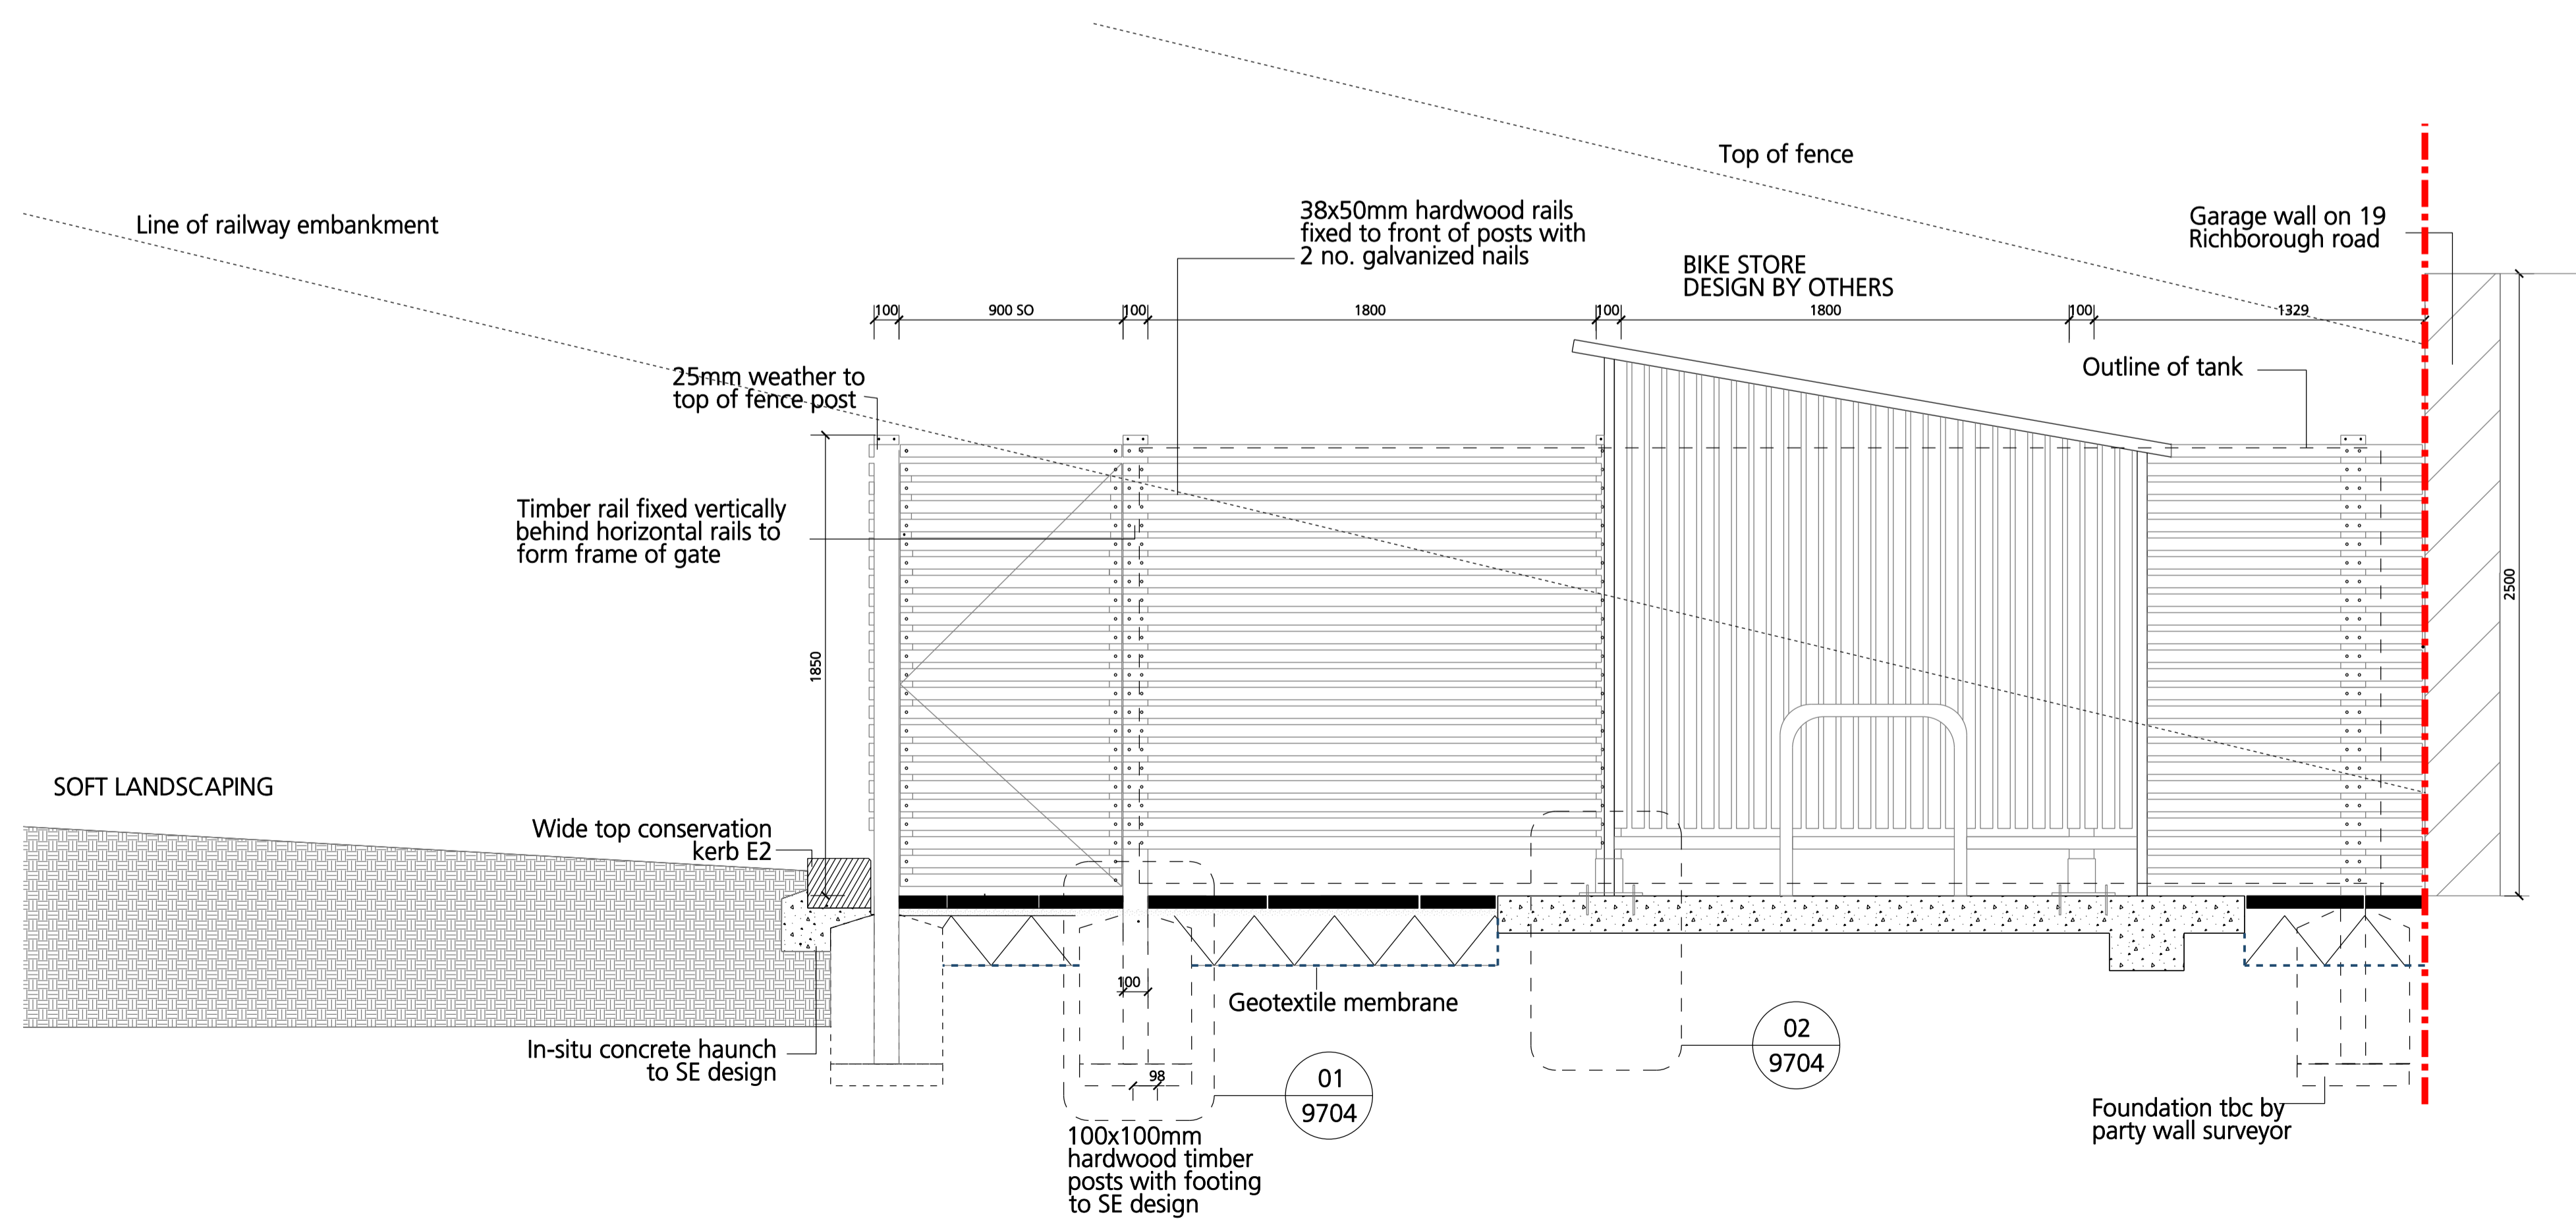

4 TIMBER FENCE ELEVATION  
9704 To cycle store

Notes: -  
Do not scale from drawings unless by agreement with HTA.  
Use figured dimensions only.  
Check all dimensions on site prior to commencing the works.  
Drawing to be read in conjunction with other relevant consultant information.  
This drawing is the copyright of HTA Architects Ltd. and must not be copied or reproduced in part, or in whole, without the express permission of HTA Architects Ltd.  
Drawing to be read in conjunction with outline specification.

Drawing Notes: -

Legend: -

B 15.09.15 TKG Outline of embankment and fence shown dotted  
A 14.09.15 TKG Tank shown dashed  
- 07.09.15 TKG Initial Issue  
revision date drawn description

FOR CONSTRUCTION

HUTTON CONSTRUCTION  
Oak Grove, Camden, NW2 3LR  
client / job name

Landscpe details  
drawing title Cycle store fence

OGC AA 14-9704

job reference scale drawn revision

POC-OGC 1:20 @ A1, 1:40 @ A3 TKG

0m 0.4m 0.8m 1.2m 1.6m 2m

106-110 Kentish Town Road London UK NW1 9PX

P (020) 7485 8555 F (020) 7485 1232 info@hta.co.uk

