

NOTES


Do not scale dimensions from this drawing except for Local Authority/planning purposes.

The contractor is responsible for checking dimensions, tolerances and references. Any discrepancies to be verified with the Project Manager before proceeding with the works.

This drawing is copyright to DHP and may not be reproduced in any form without prior written consent.

All current drawings and specifications for the project must be read in conjunction with the designers hazard and environment assessment record.

Scale 1:100

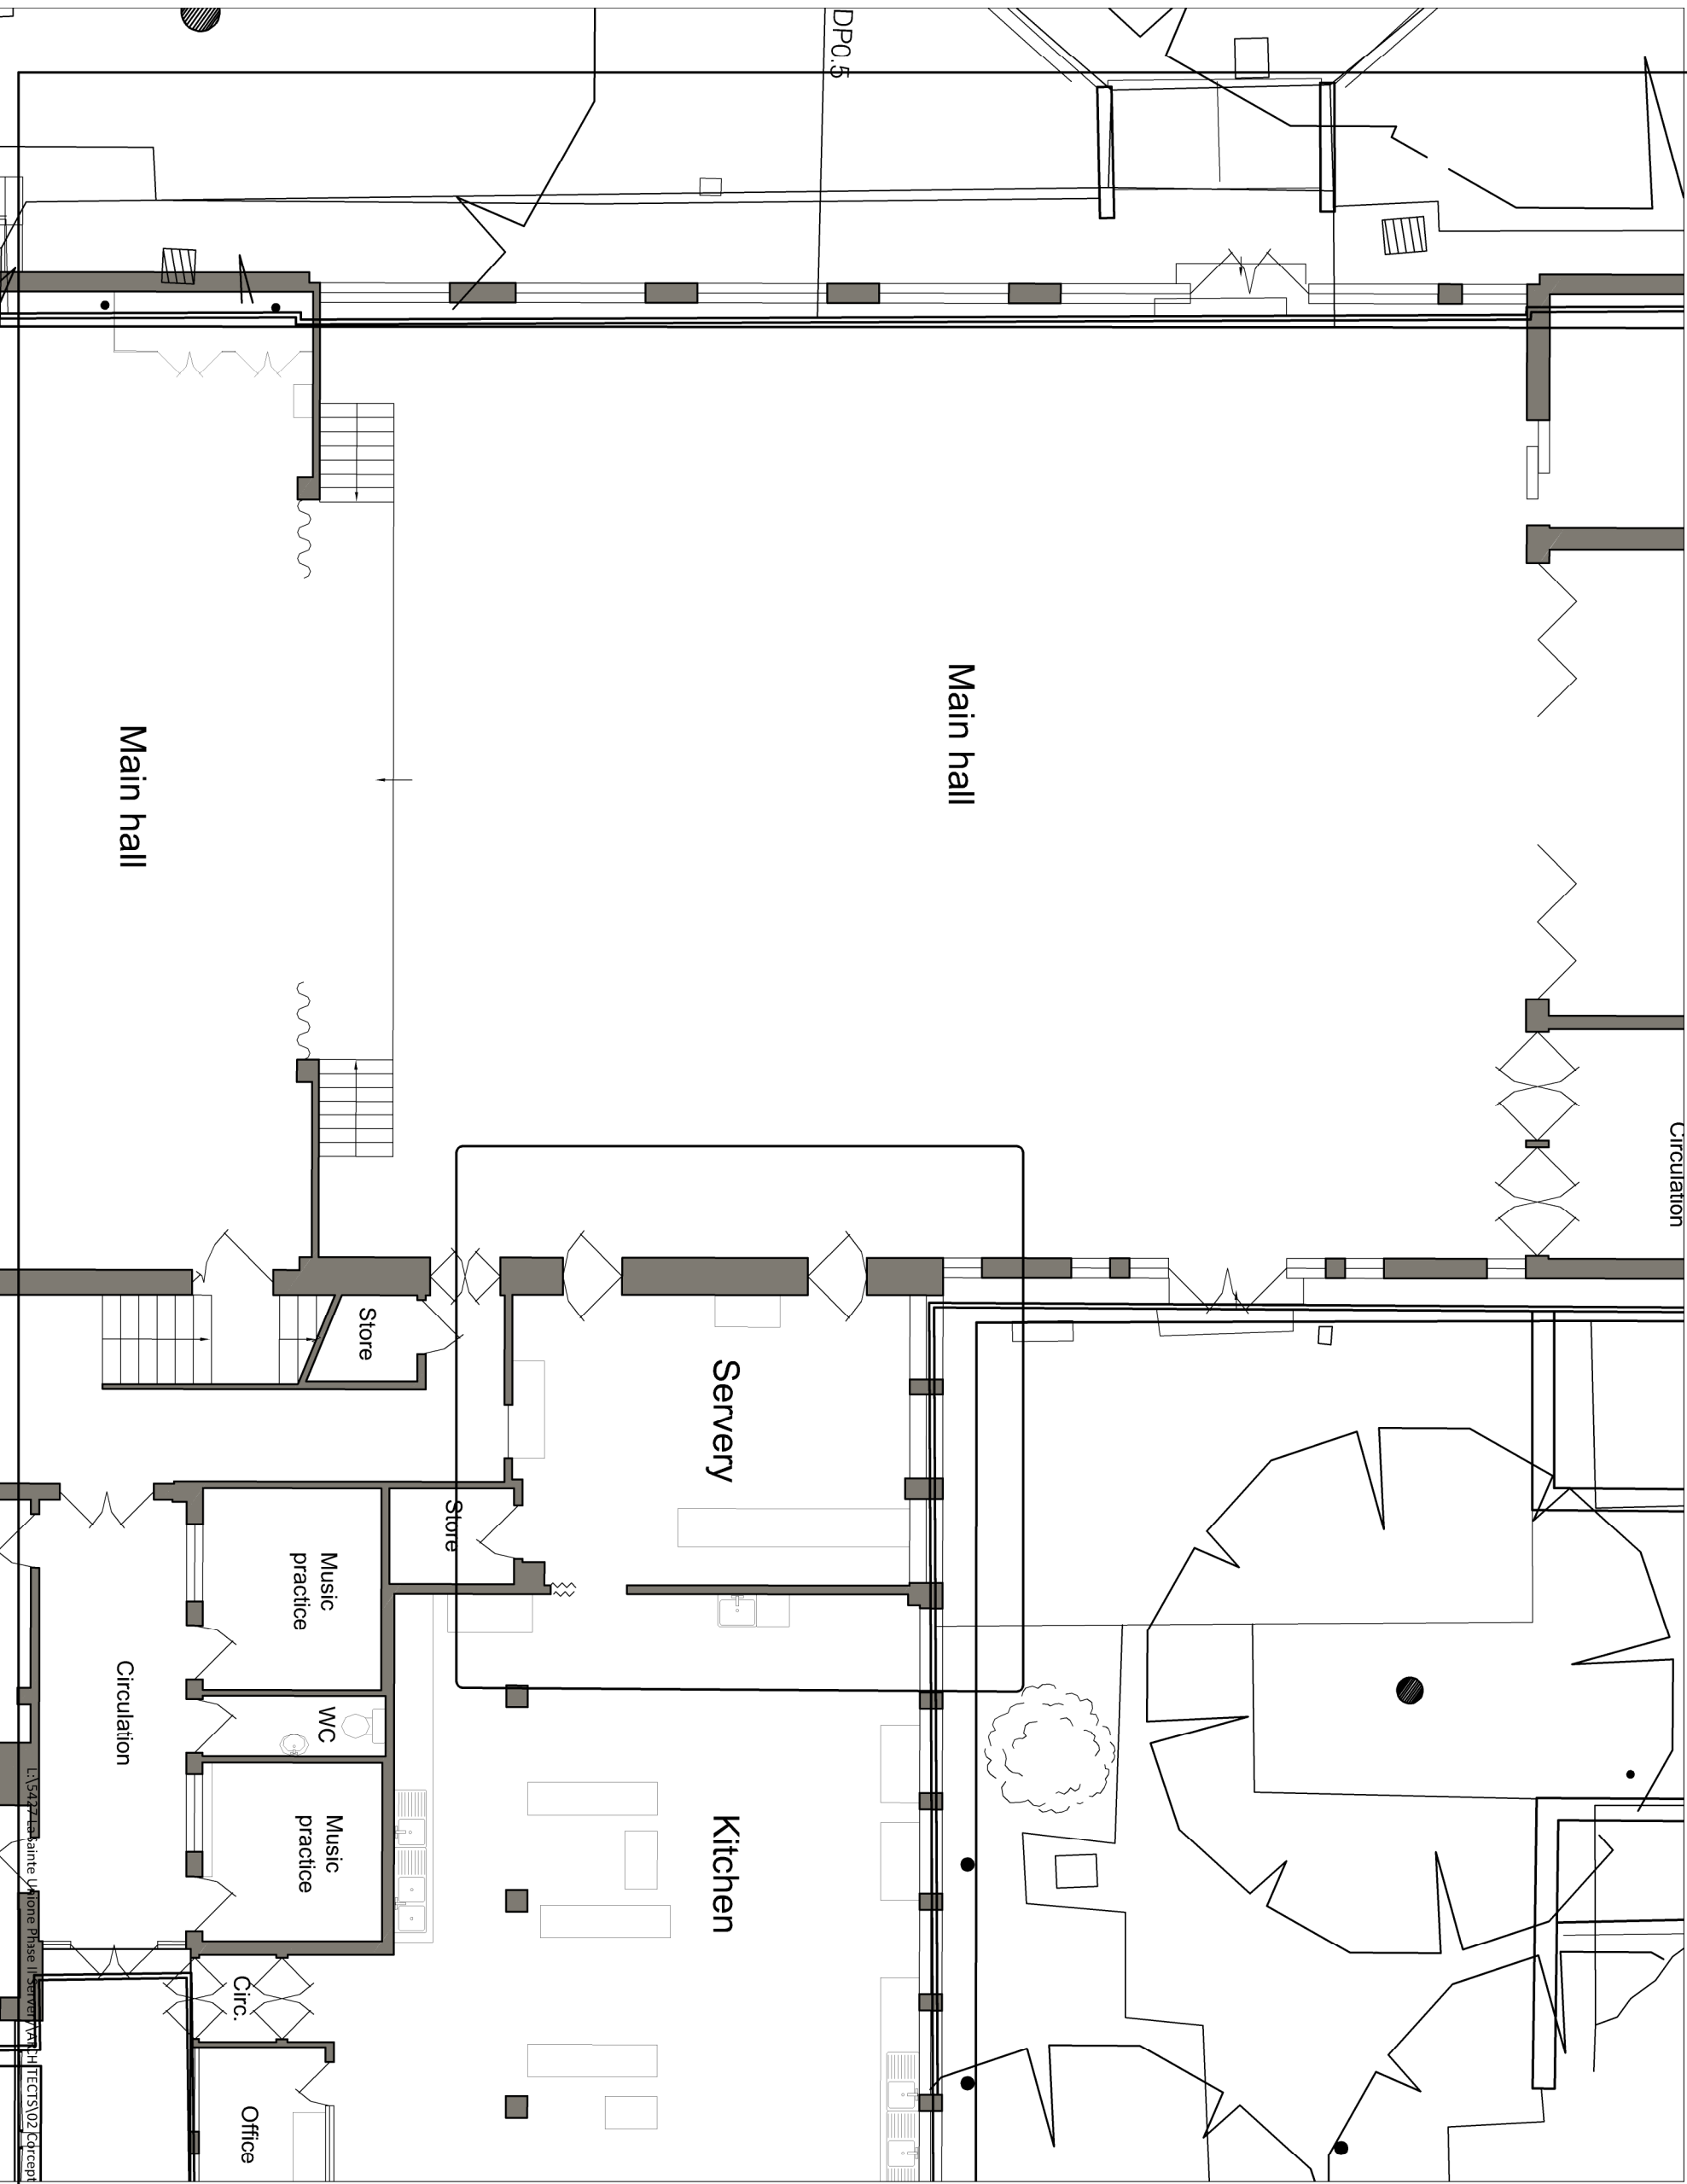

Rev	Date	Description	CHK

243 Brooklands Road
Weybridge
Surrey KT13 0RH
T 01932 850100
W www.dhpuk.co.uk



Project
La Sainte Union Girls School
Catholic School
Higgate Road
London, NW5 1RP

Drawing
Existing Servery and
Surroundings

Drawn By	KA	Date	08.08.15
Project Manager	MD	Scale	1:100
Project No.	5427	Drawing No.	1003
		Stage/Rev	P