

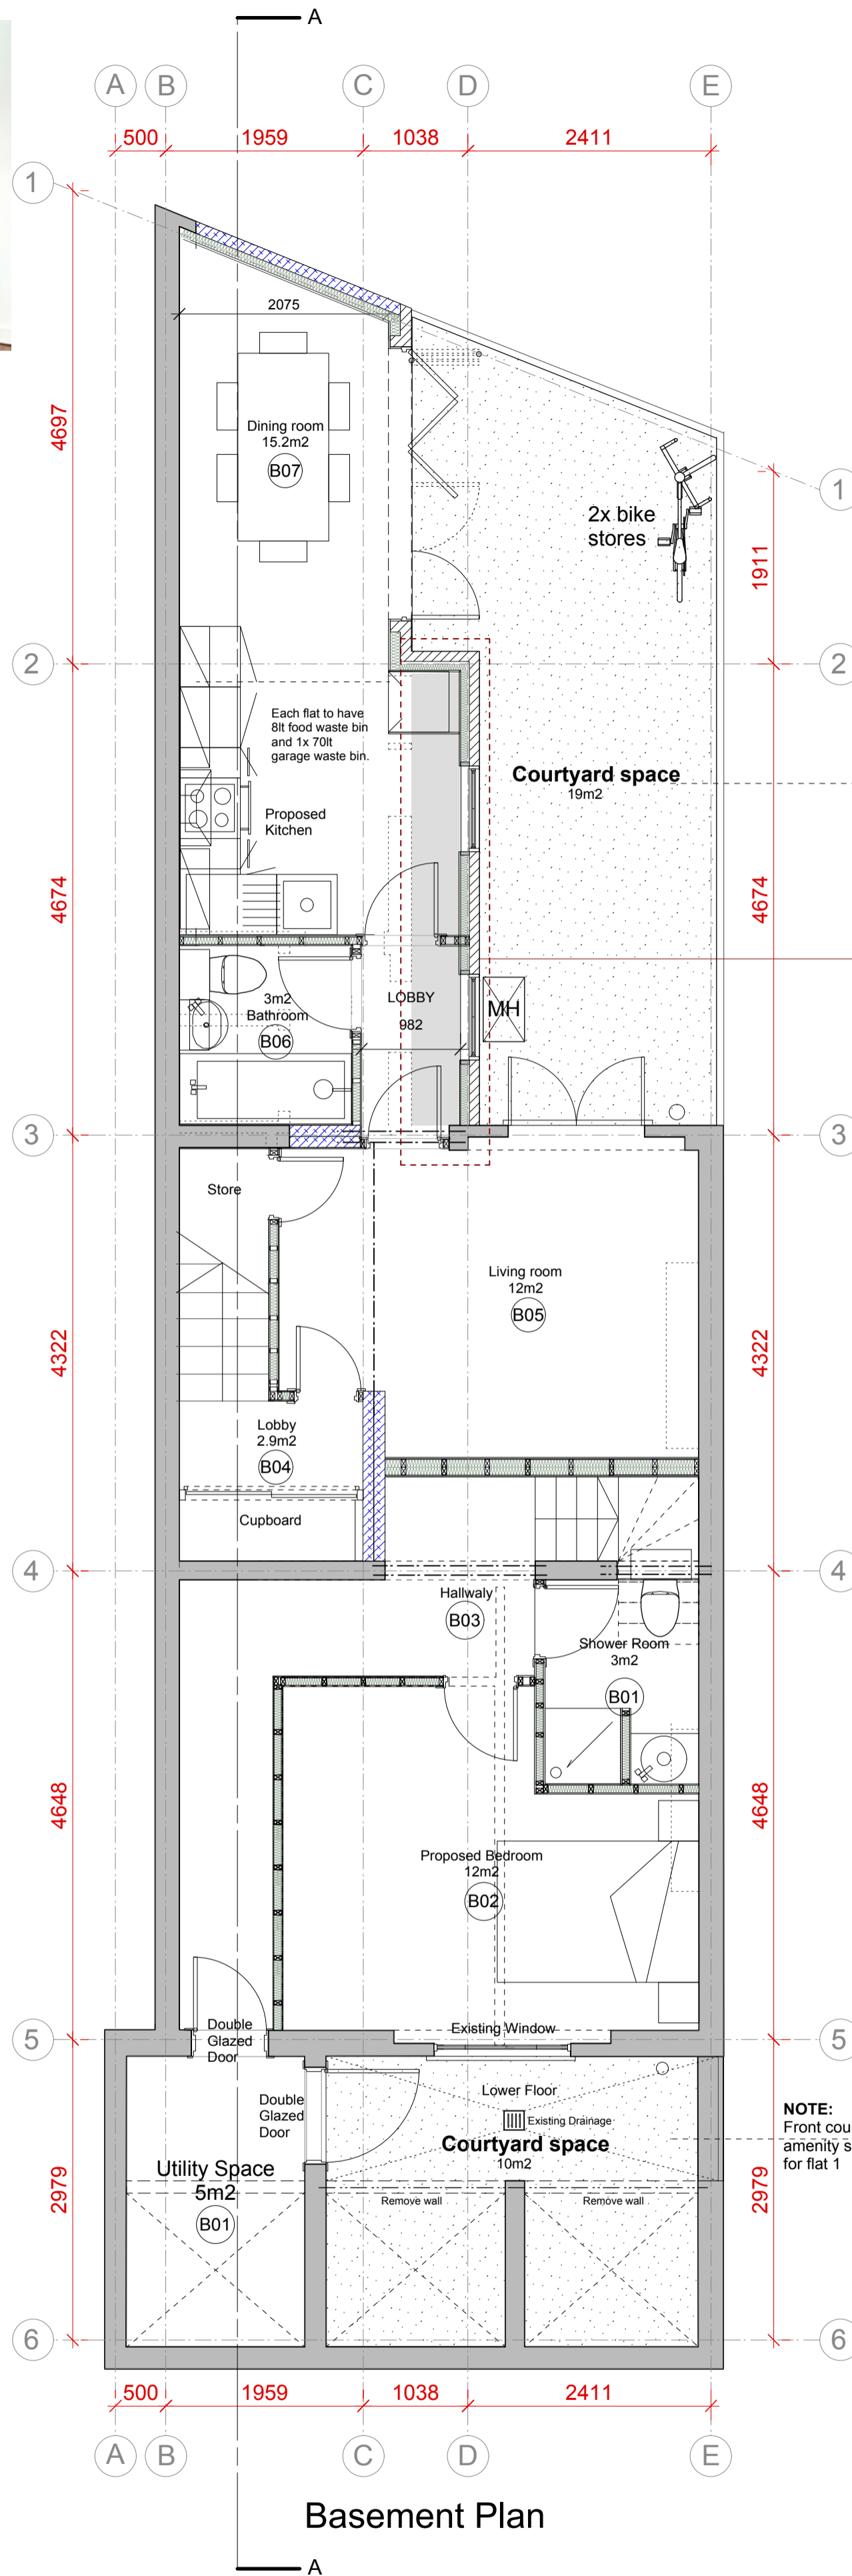


Bike stand - stacking

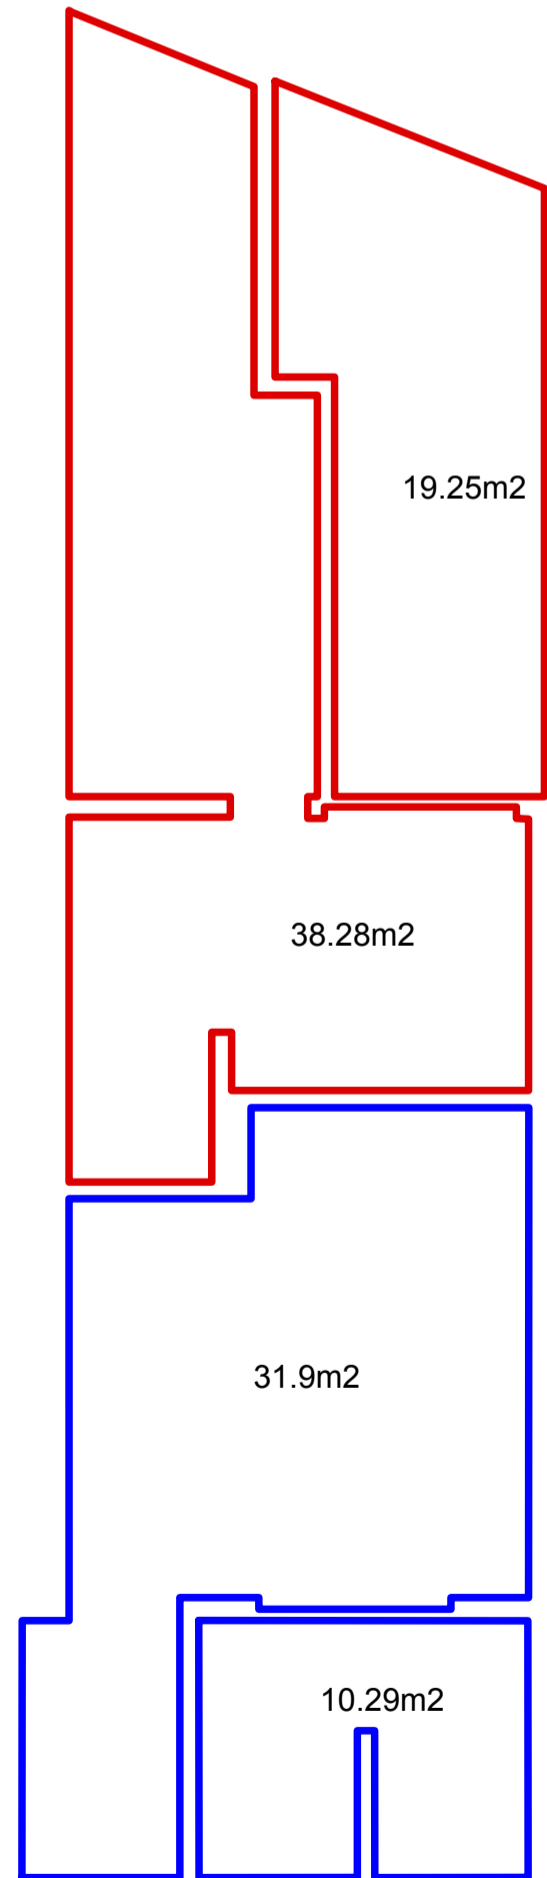

**Conversion of GF Flat 1 to accommodate Disable Access**

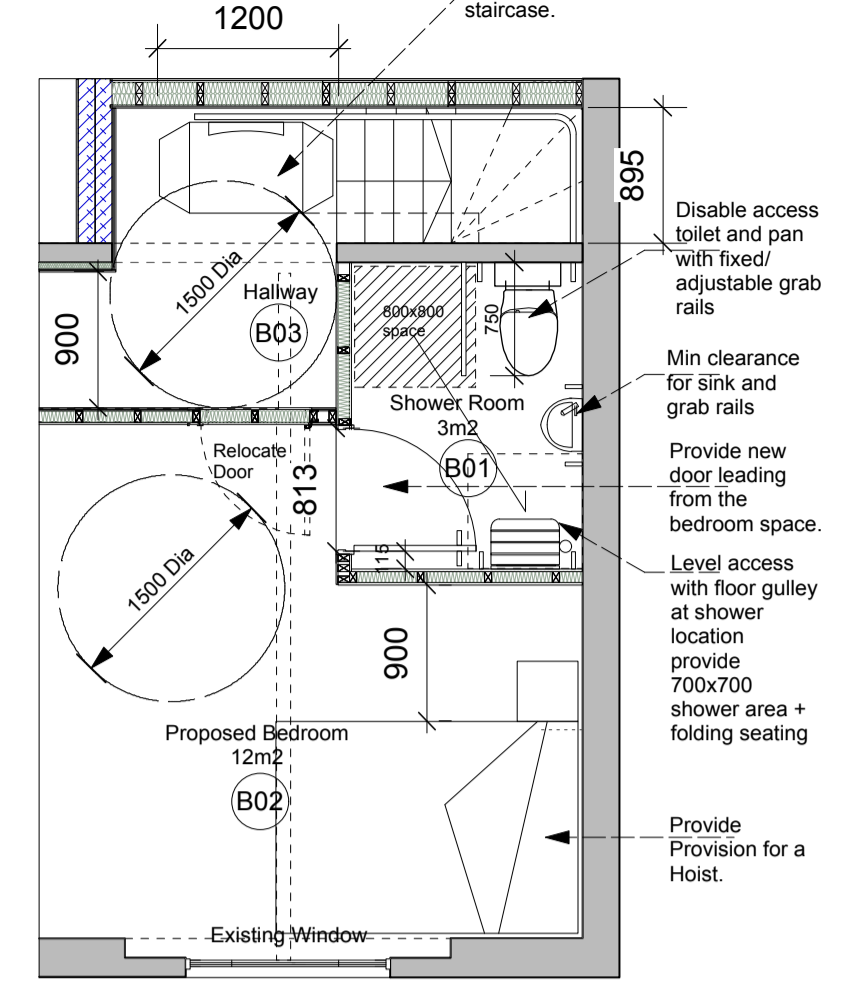

**NOTE:**  
Rear courtyard amenity space for flat 2

Minor rear addition to be in-line with the above footprint, therefore the infill is to match the character, appearance and will be subordinate to the host building

**NOTE:**  
Front courtyard amenity space for flat 1

**Basement Plan**

**Niveda Realty**

Address: Berkeley Square House, Berkeley Square, Mayfair, London, W1J 6BD, UK

Tel: 0207 887 6274  
E-mail: realty@niveda.com  
Website: www.niveda.com

**Project:** LYME TERRACE

**REVISION**

**DATE**

Note:

*Proposed Basement floor*

**Drawing No:** NR03

**Scale:** **Drawn**

1:50 @ A2 Size

*INFORMATION ONLY*

FOR INFORMATION PURPOSES ONLY  
PROPERTY OF NIVEDA REALTY