



GREEN ROOF:
 ENVIRONMAT SEDUM MATTING
 REQUIRES LOW LEVELS OF
 MAINTENANCE IT WILL NOT
 REQUIRE PRUNING OR DEAD
 HEADING. IT REQUIRES ONE FEED A
 YEAR AND VERY LITTLE WATERING
 AND WEEDING MANUALLY BY HAND.

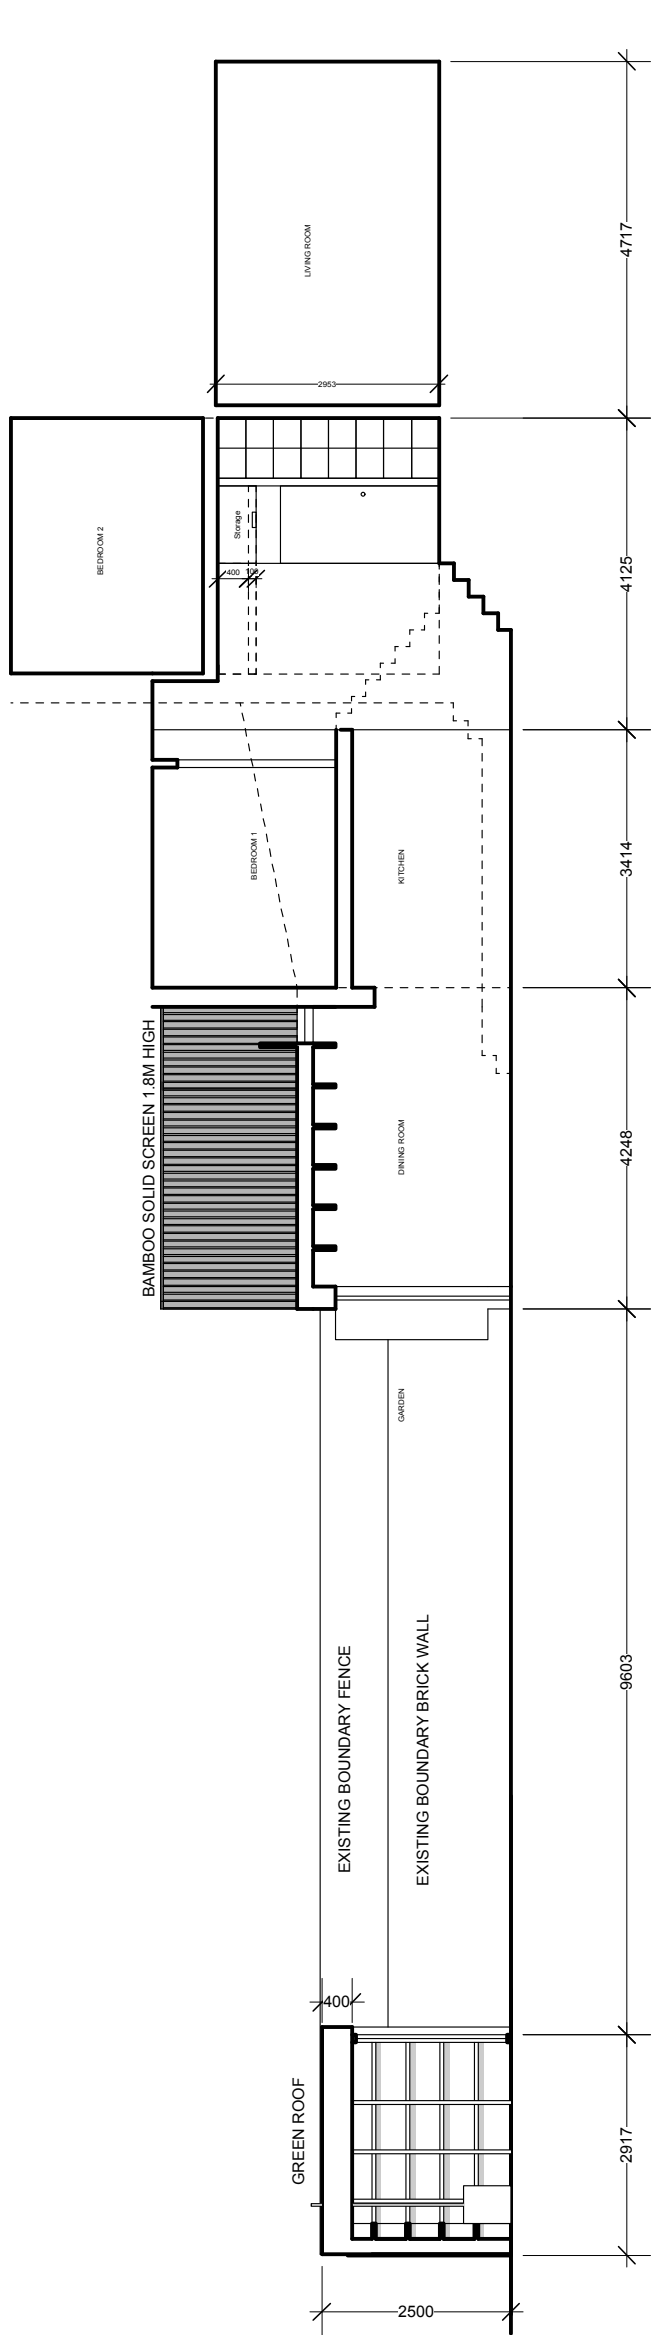

SECTION B-B
 SCALE 1:100

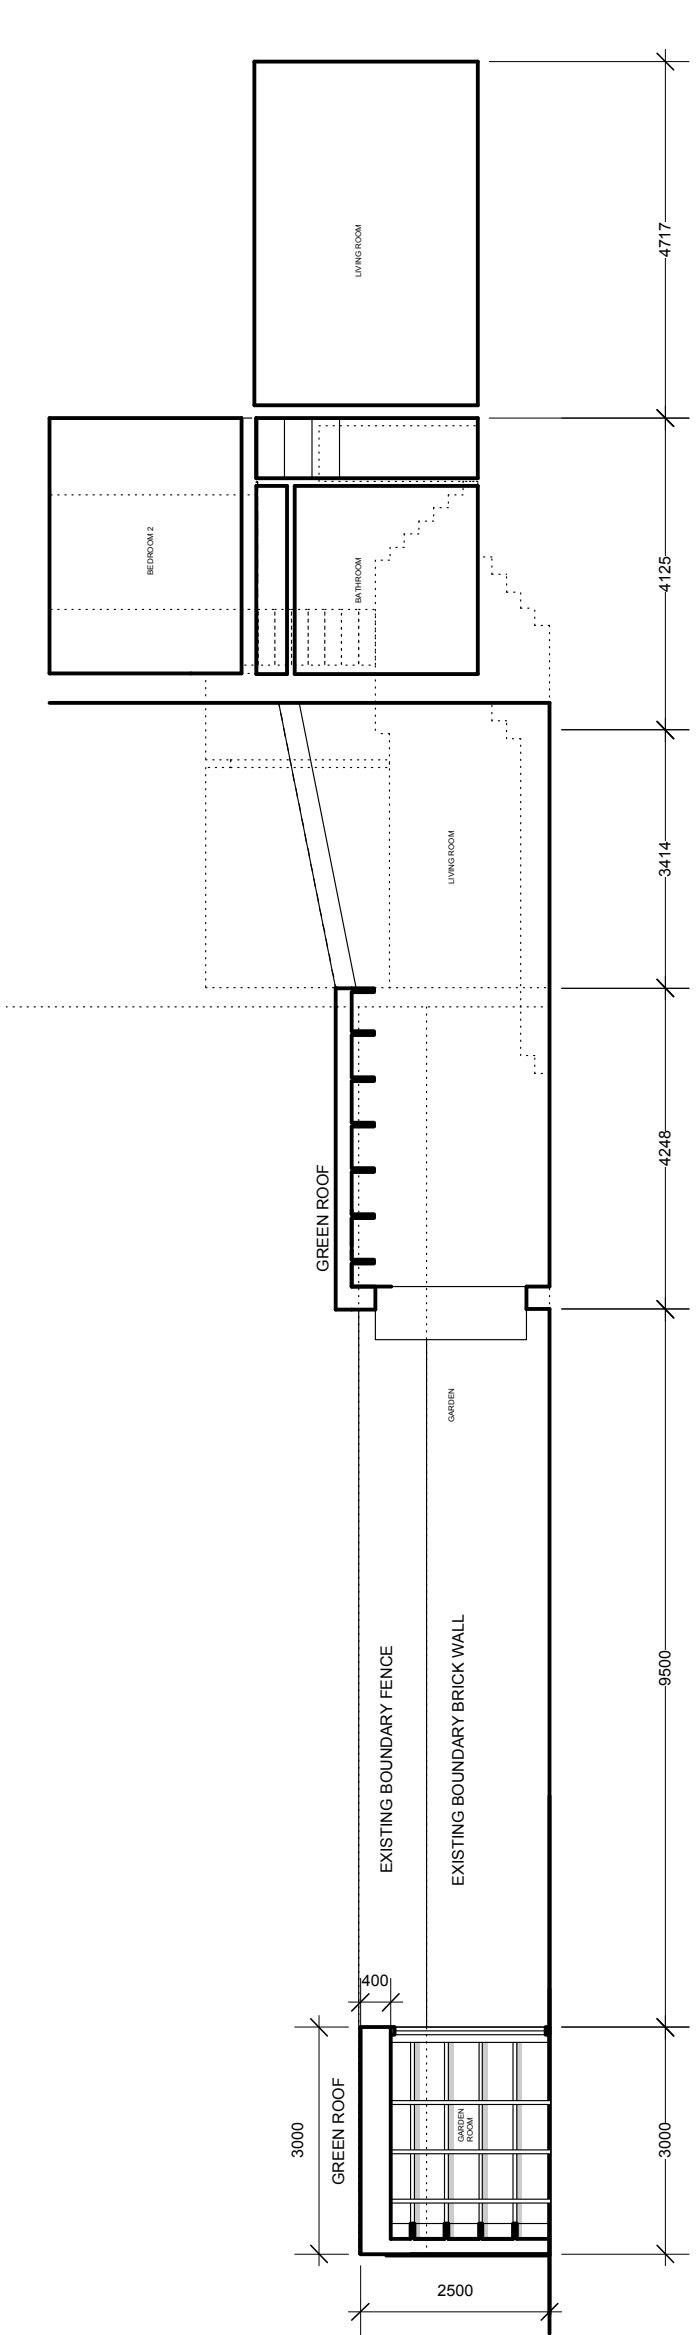

SECTION A-A
 SCALE 1:100

FOR TENDER

B	16.09.15	AD	UPDATED FOR PLANNING	PM
A	22.07.15	SA	UPDATED FOR PLANNING	PM
rev	date	by	comment	chkd



Client
 Ian O'Gara & Fiona Macdonald

Job

20 Lupton Street
 London NW5 2HT

Drawing Title
 PROPOSED
 SECTION A-A + SECTION B-B

Scale	1:100	@ A3		
Date	21.08.2015	Drawn AD	Issued PM	Checked PM

Drg. No.	157 020	Rev.	B
----------	---------	------	---

