


FIRST FLOOR
 PLAN 1:100

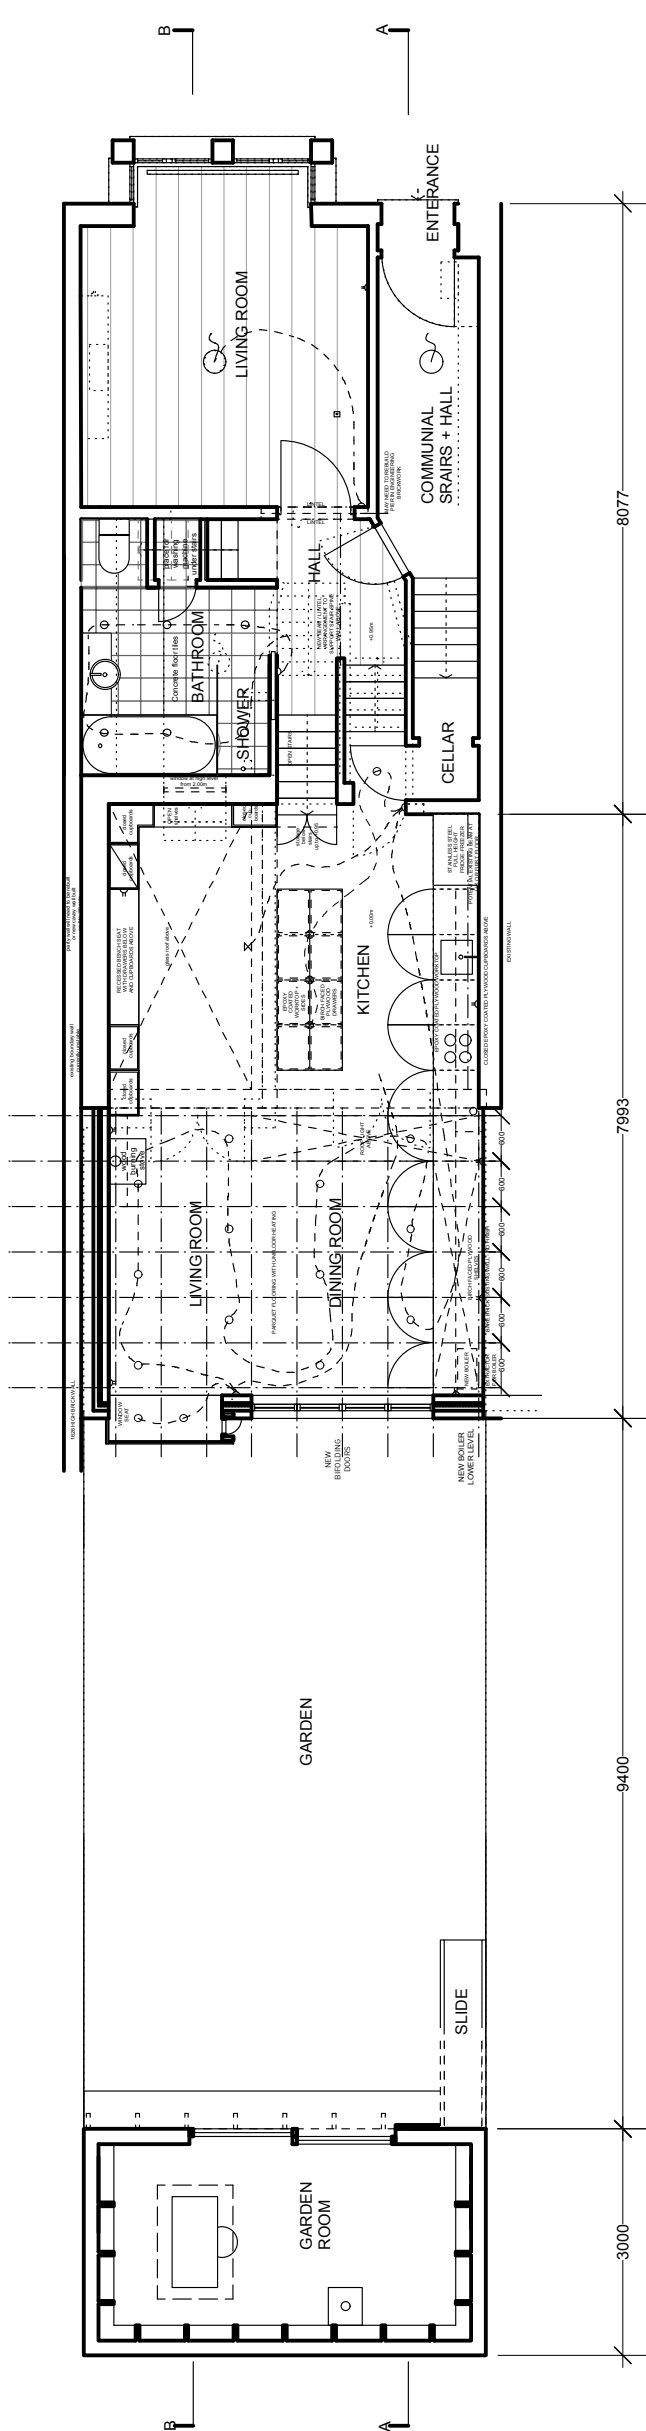

GROUND FLOOR
 PLAN 1:100

FOR TENDER

rev	date	by	comment	chkd
B	16.09.15	AD	UPDATED FOR PLANNING	PM
A	22.07.15	SA	UPDATED FOR PLANNING	PM



Client
 Ian O'Gara & Fiona Macdonald

Job
 20 Lupton Street
 London NW5 2HT

Drawing Title
 PROPOSED
 GROUND FLOOR + FIRST FLOOR
 PLANS

Scale	1:100 @ A3
Date	21.08.2015
Drawn	AD
Issued	PM
Checked	PM

Drg. No.	157 009	Rev.	B
----------	---------	------	---