




Location Plan
1:1250 @ A1

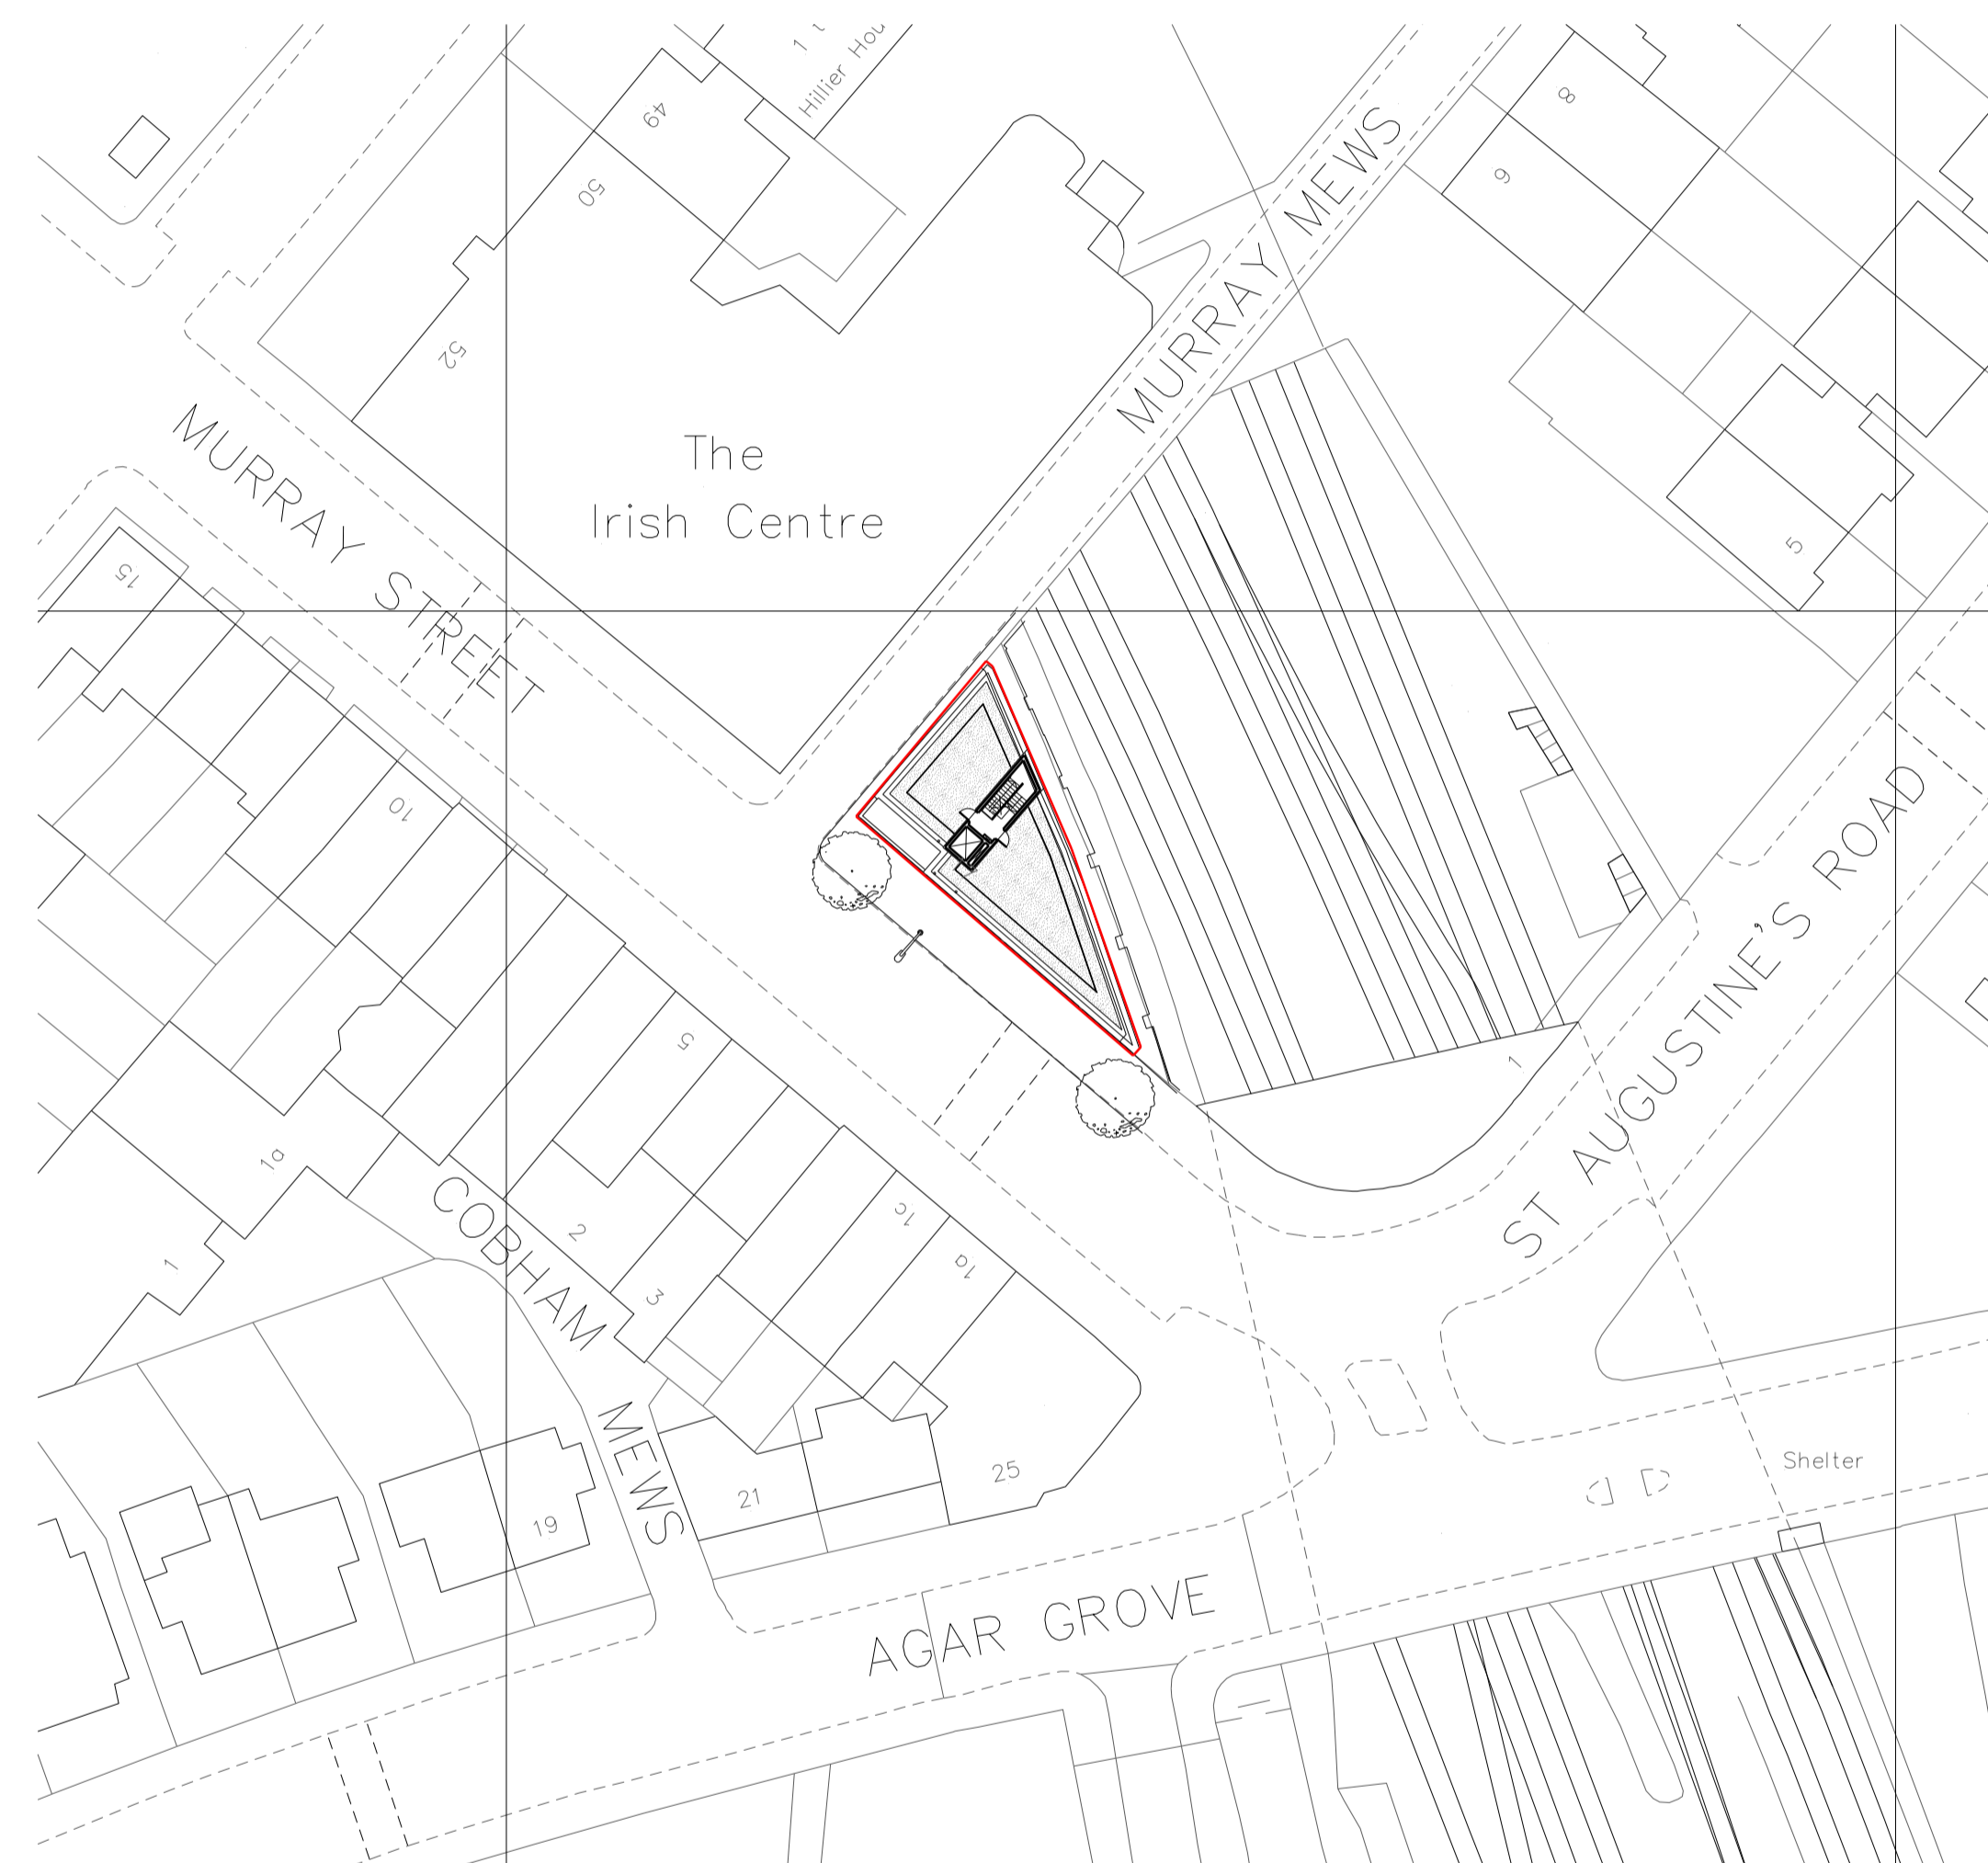

Block Plan
1:500 @ A1

Planning

General arrangement drawing

Project	
17 Murray Street, London, NW1 9RE	
Drawing	
Location Plan and Block Plan	
Scale	Date
As Indicated	July 2015
Drawing number	Revision
344_001	A
CAD file: plotfiles/344_001.pd	

Revision	Date	Drawn	Approved	Notes
A	15.07 2015	NG	AH	

