



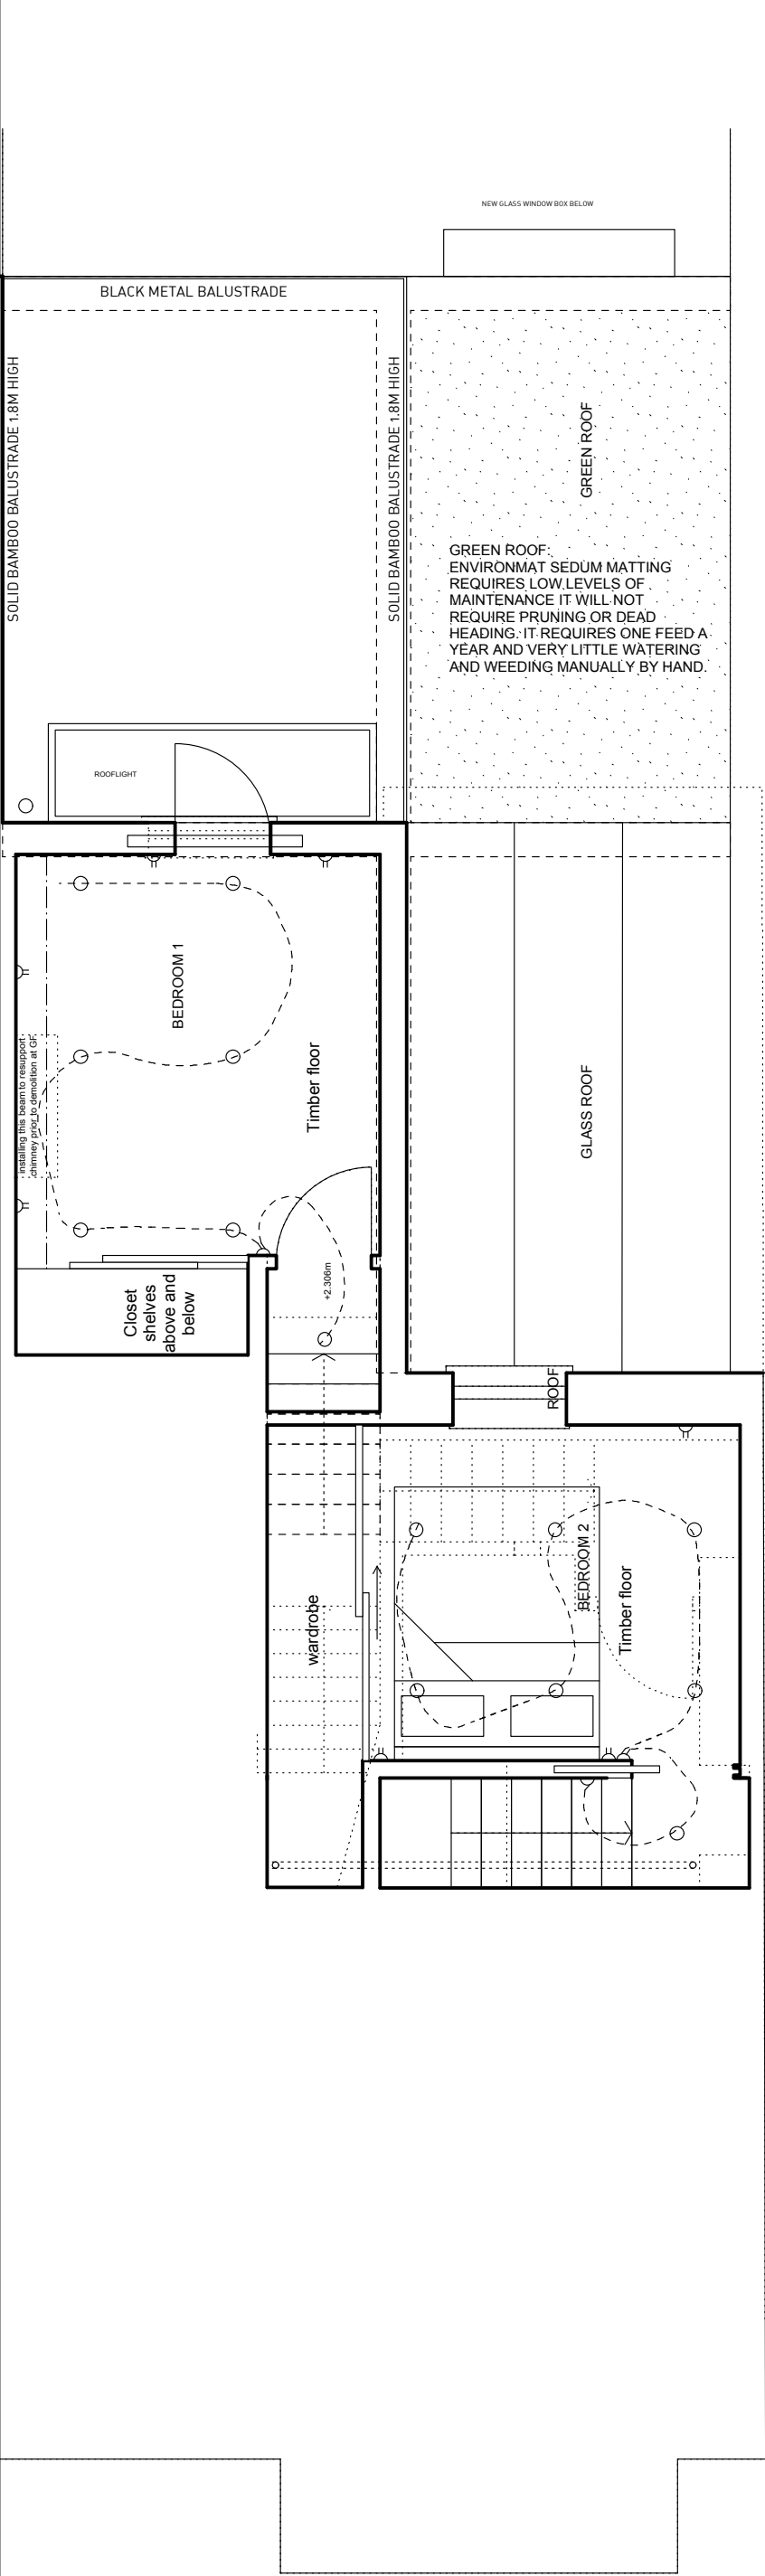


FIRST FLOOR
PLAN 1:50

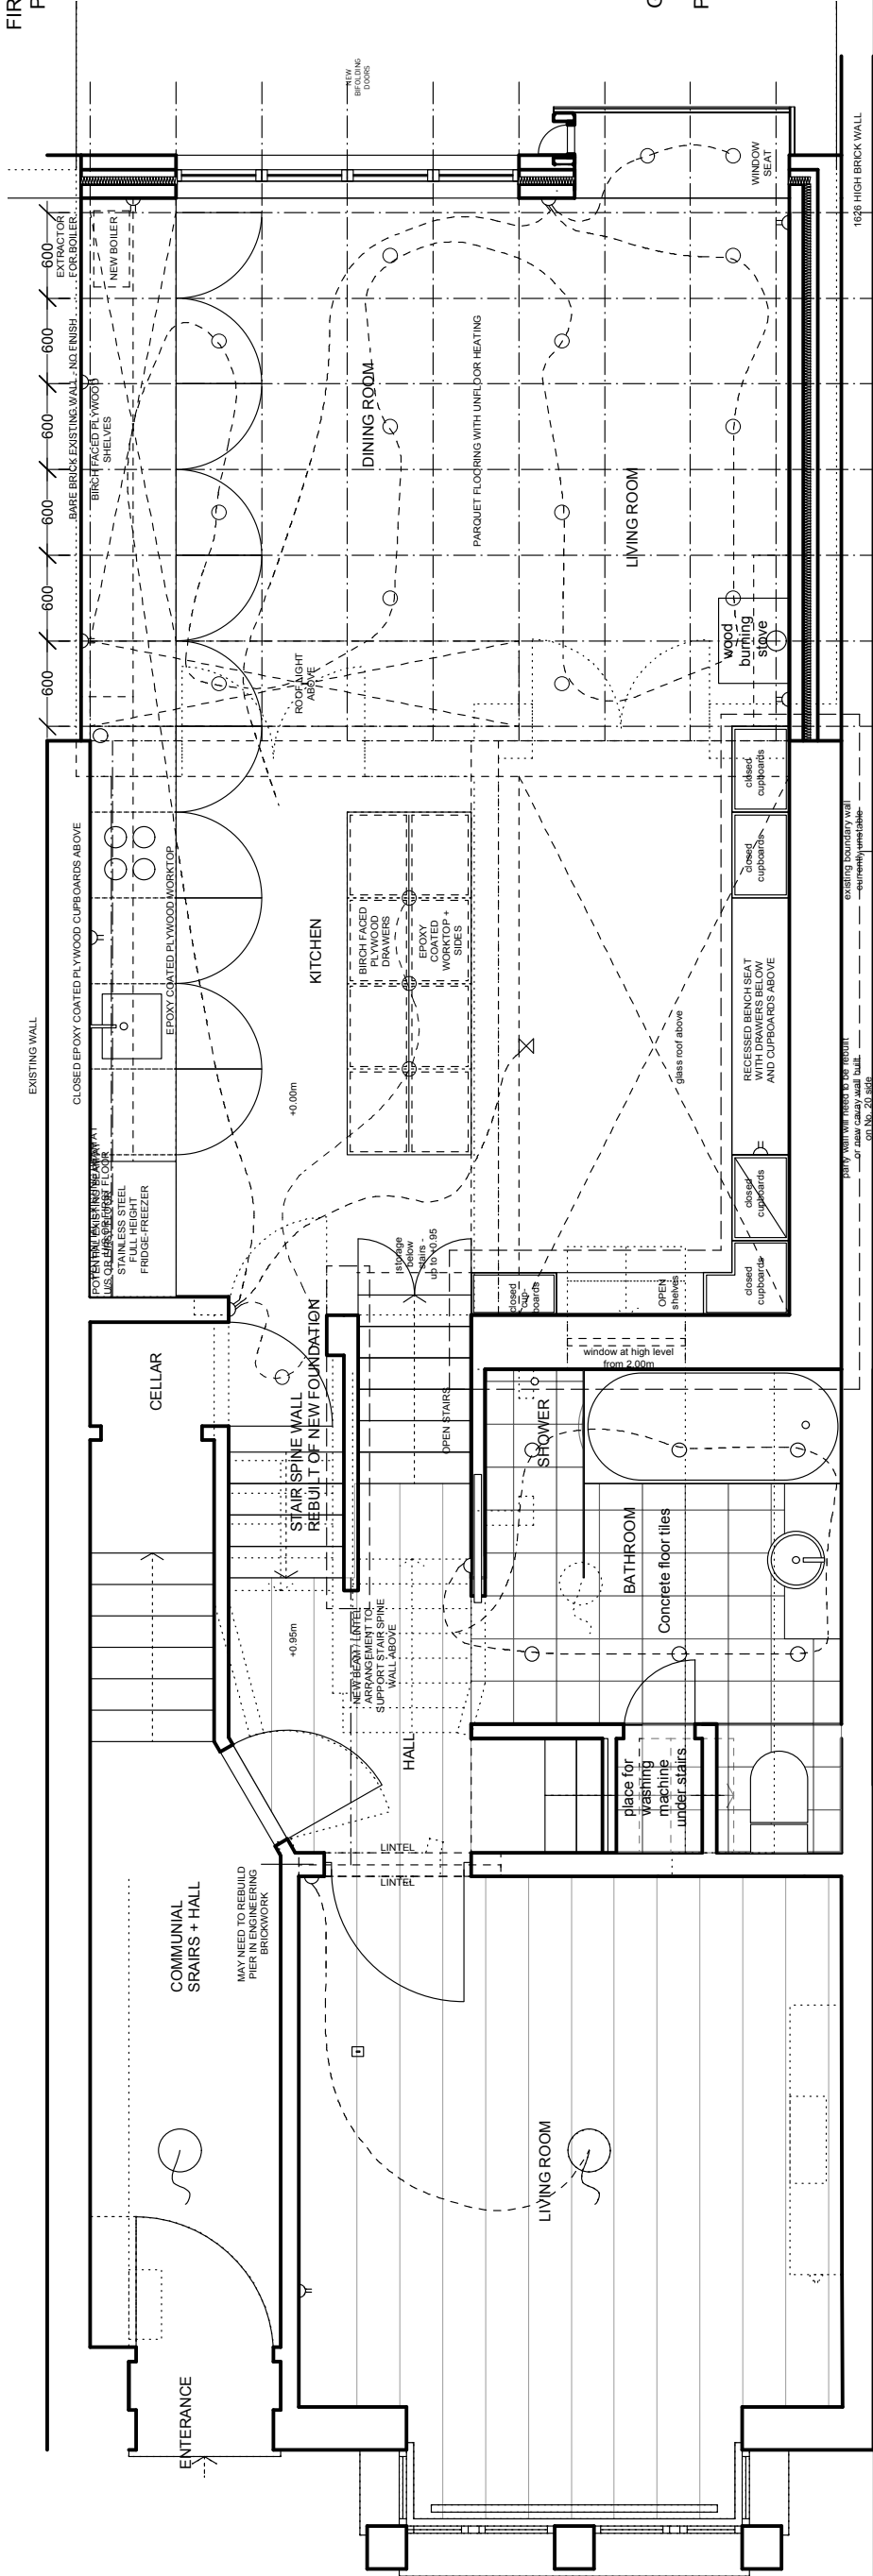

GROUND FLOOR
PLAN 1:50

Copyright Peter Morris Architects
NOTES:
Any discrepancies on this drawing with other contract documents
to be reported immediately to the Contract Administrator for
clarification.

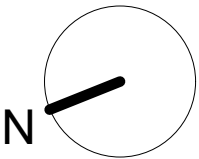

FOR PLANNING

B	17.09.15	AD	UPDATED FOR PLANNING	PM
A	22.07.15	SA	UPDATED FOR PLANNING	PM
rev	date	by	comment	chkd



Client
Ian O'Gara & Fiona Macdonald

Job

20 Lupton Street
London NW5 2HT

Drawing Title
PROPOSED
GROUND FLOOR + FIRST FLOOR
PLANS

Scale 1:50 @ A3

Date	Drawn	Issued	Checked
21.08.2015	AD	PM	PM

Drg. No.	Rev.
157 010	B