


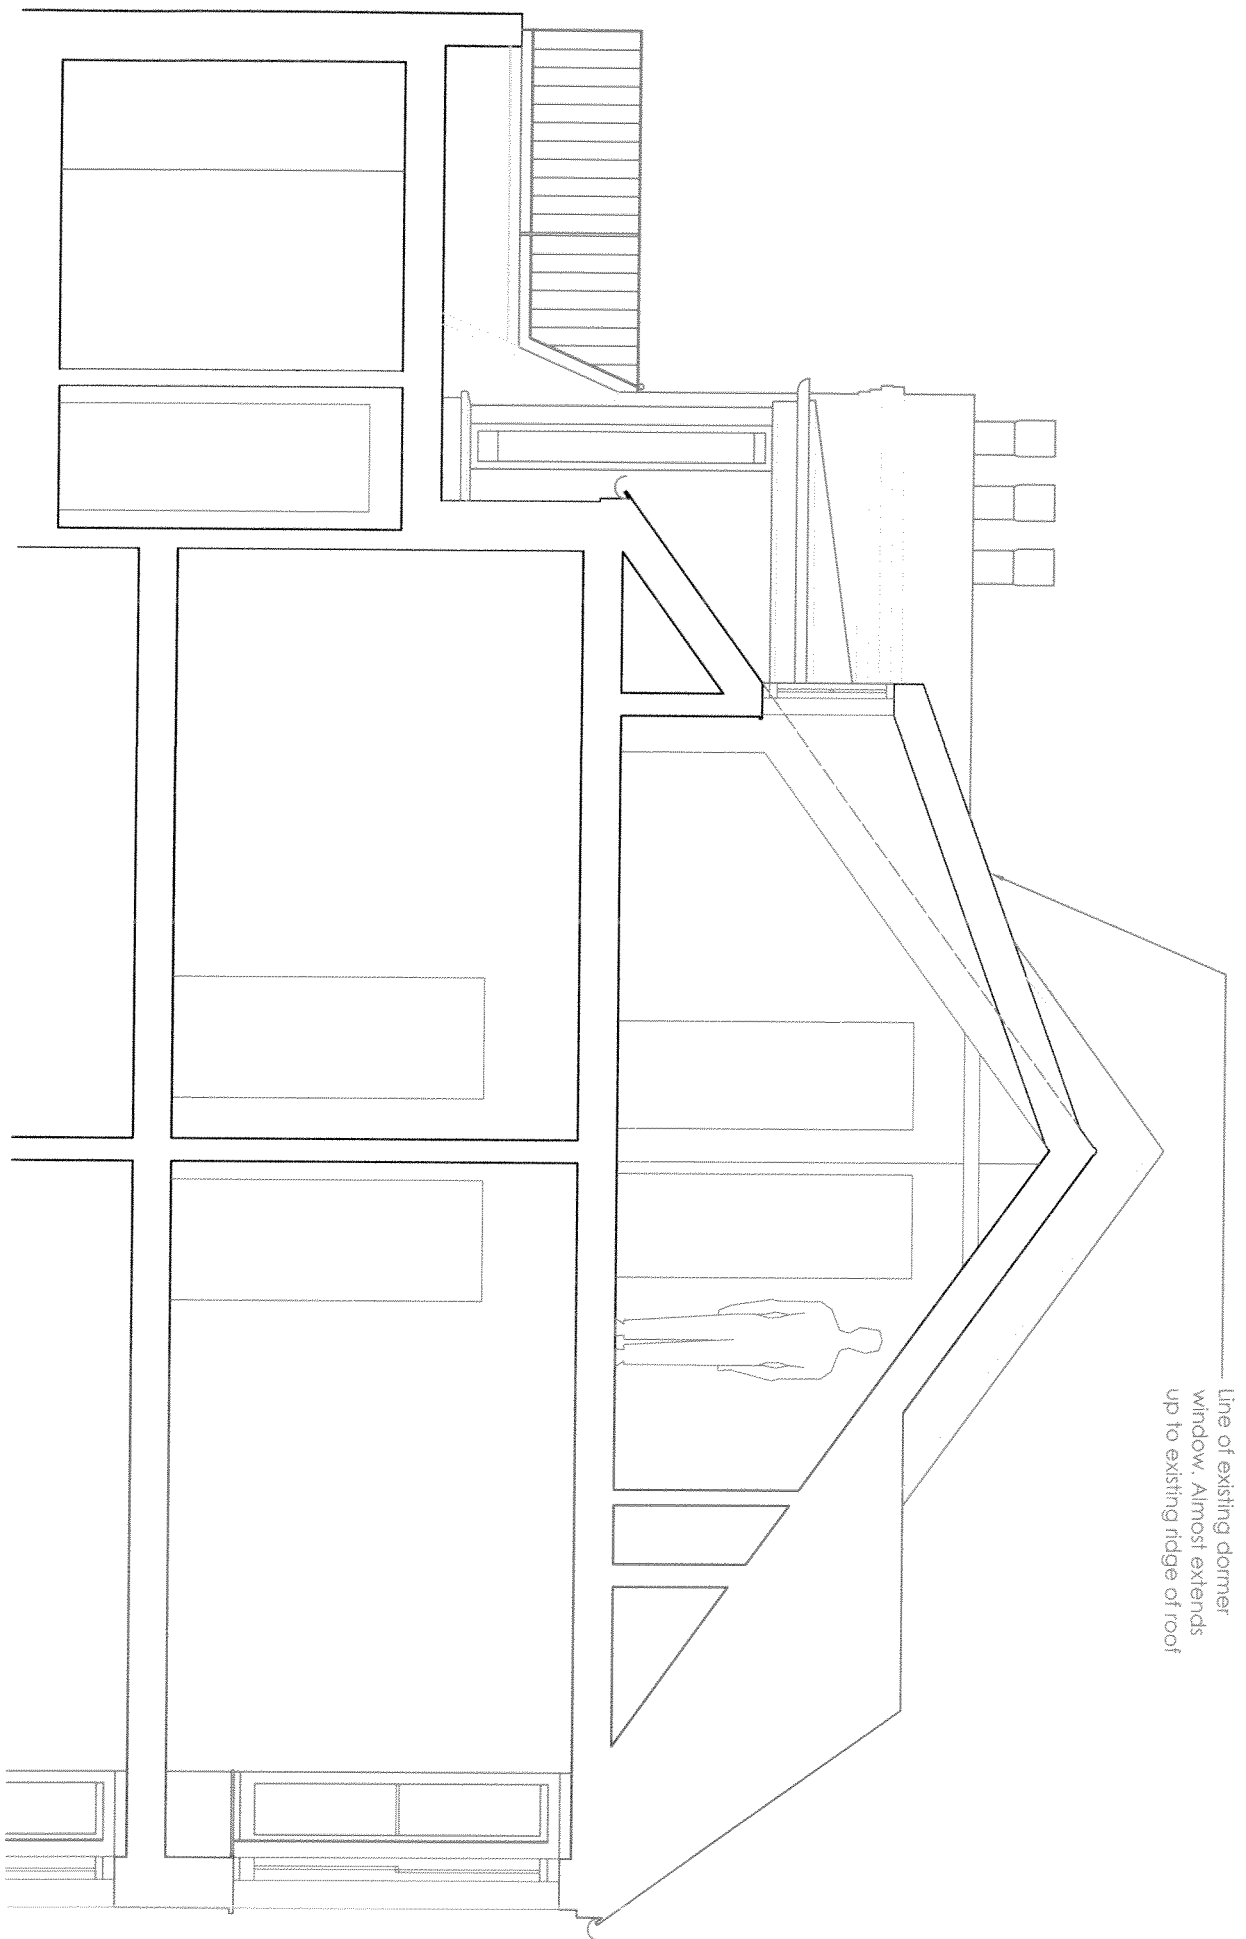

Line of existing dormer window. Almost extends up to existing ridge of roof

1

EXISTING SECTION

SCALE 1:50

PROJECT
5 SANDWELL CRESCENT

TITLE
EXISTING SECTION

SCALE DATE
1:50 04/09/2015

DRAWING NUMBER REV
121 *

EMMA GLOAG ARCHITECT

Flat 2, 20 Hampstead Hill Gardens, London NW3 2PL
Tel: 0781313 2210 emmagloag@yahoo.co.uk