

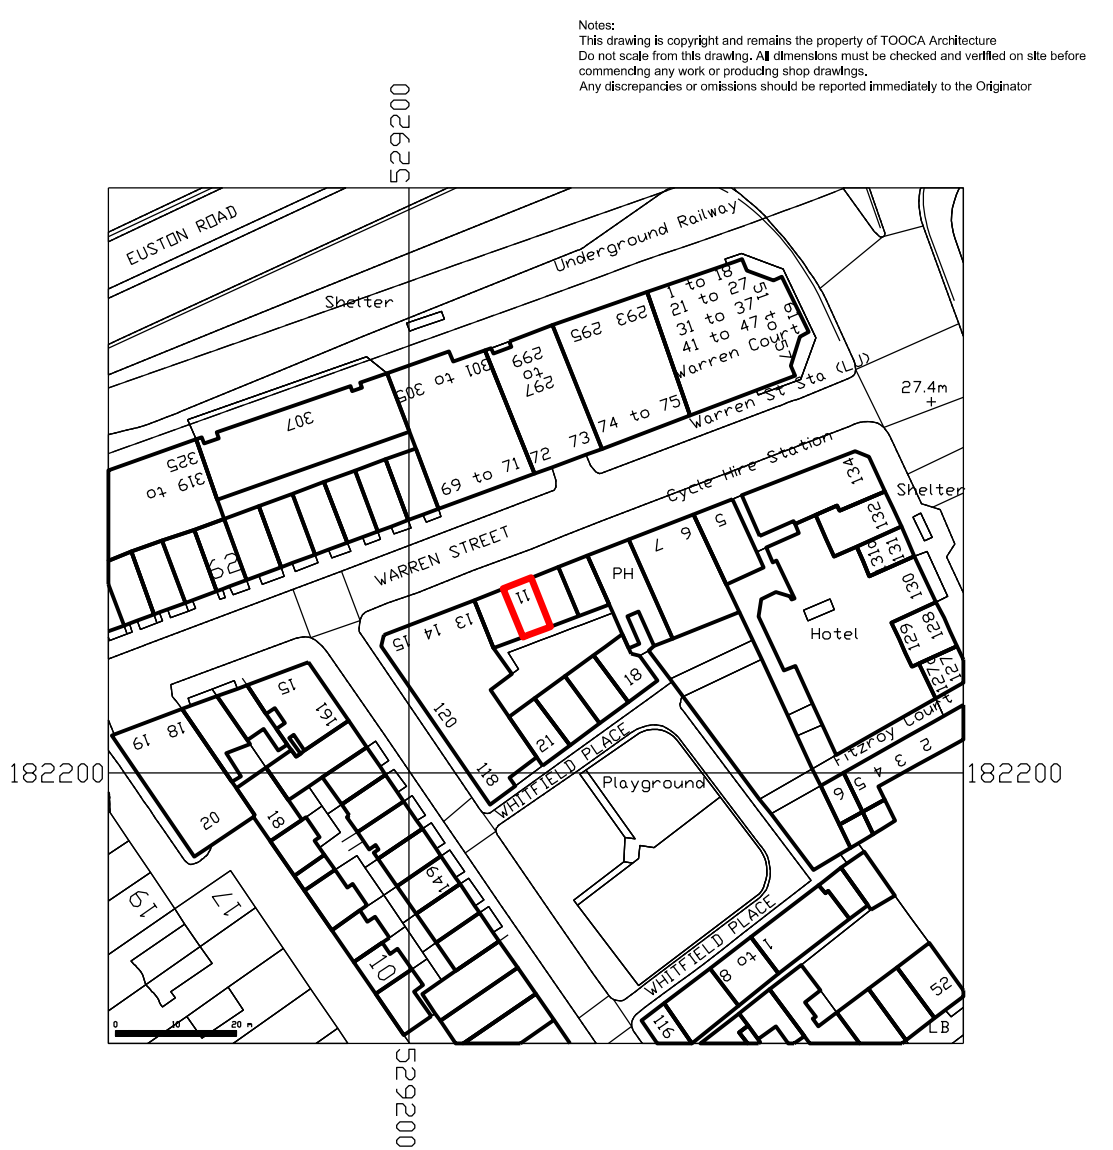
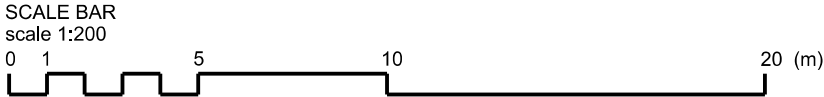


BLOCK PLAN, SCALE 1:200

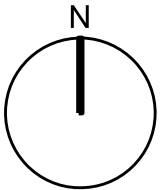

LOCATION PLAN, SCALE 1:1250

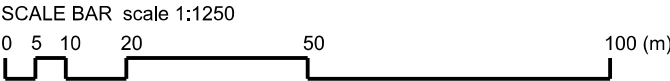

-	Issued for planning approval	17.09.2015	GG
-	Issued to client	03.09.2015	GG
REV.	DESCRIPTION	DATE	DRN BY
ORIGINAL BY	GG	DATE	08.2015

TOOCA
ARCHITECTURE

TOOCA Architecture
11 LINDWAY
LONDON SE27 0QL, T: 02087666326

PROJECT CHANGE OF USE FROM A1 TO A3
11 WARREN STREET
LONDON W1T 5LG

DRAWING TITLE LOCATION PLAN

STATUS		PLANNING			
PROJ. NO	T/0064	SCALE / FORMAT	1:50 @A3	DATE	08.2015
DRG NO.		T0064-A-PE(0)001		REV.	-

STREETWISE LICENCE NO. 100047474