



Notes:
 This drawing is copyright and remains the property of TOOCA Architecture
 Do not scale from this drawing. All dimensions must be checked and verified on site before commencing any work or producing shop drawings.
 Any discrepancies or omissions should be reported immediately to the Originator

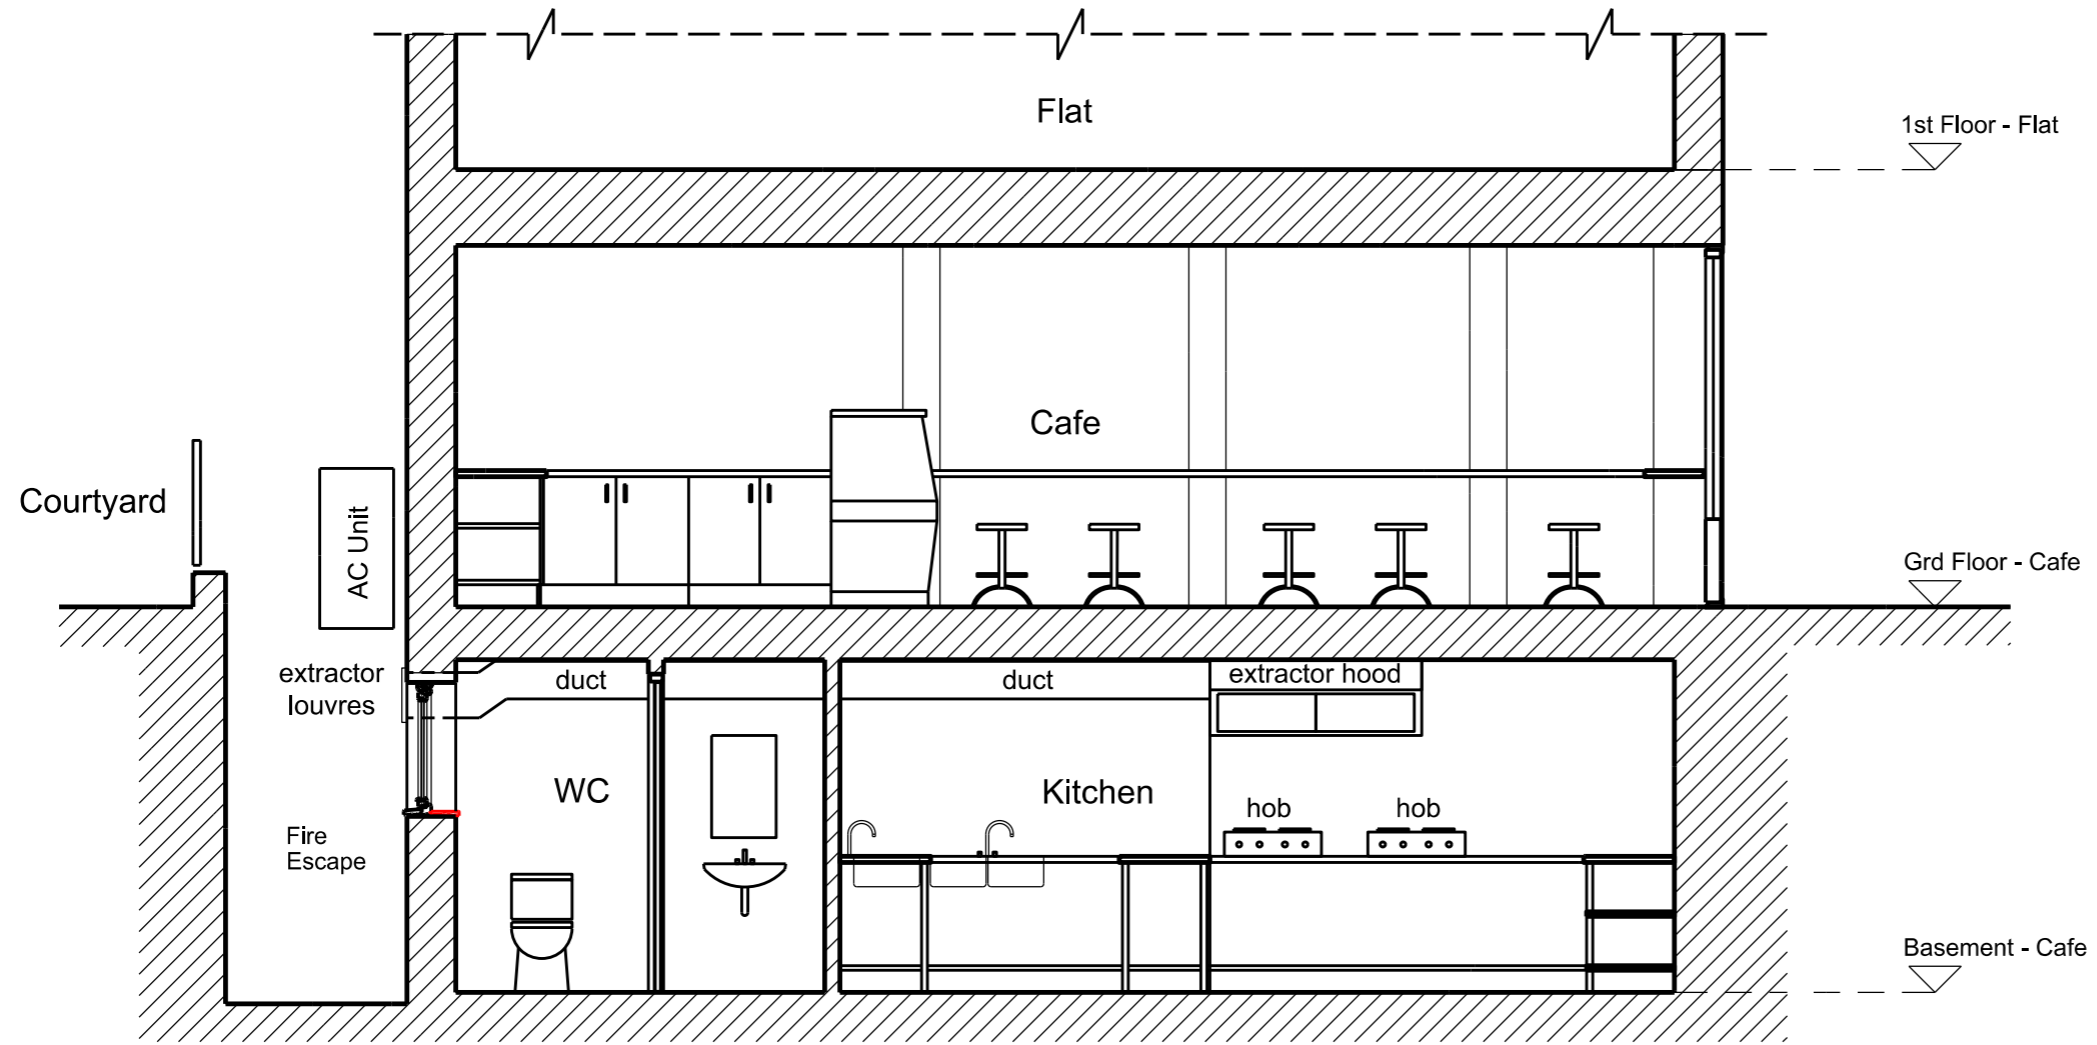

SECTION A-A, SCALE 1:50

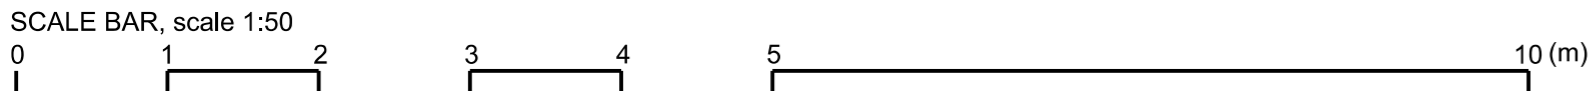

-	Issued for planning approval	17.09.2015	GG
-	Issued to client	03.09.2015	GG
REV.	DESCRIPTION	DATE	DRN BY
ORIGINAL BY	GG	DATE	08.2015

TOOCA
 ARCHITECTURE

TOOCA Architecture
 11 LINDWAY
 LONDON SE27 0QL, T: 02087666326

PROJECT CHANGE OF USE FROM A1 TO A3
 11 WARREN STREET
 LONDON W1T 5LG

DRAWING TITLE SECTION A-A

STATUS	PLANNING
PROJ. NO	T/0064
SCALE / FORMAT	1:50 @A3
DATE	08.2015
DRG NO.	T0064-A-PE(0)003
REV.	-