



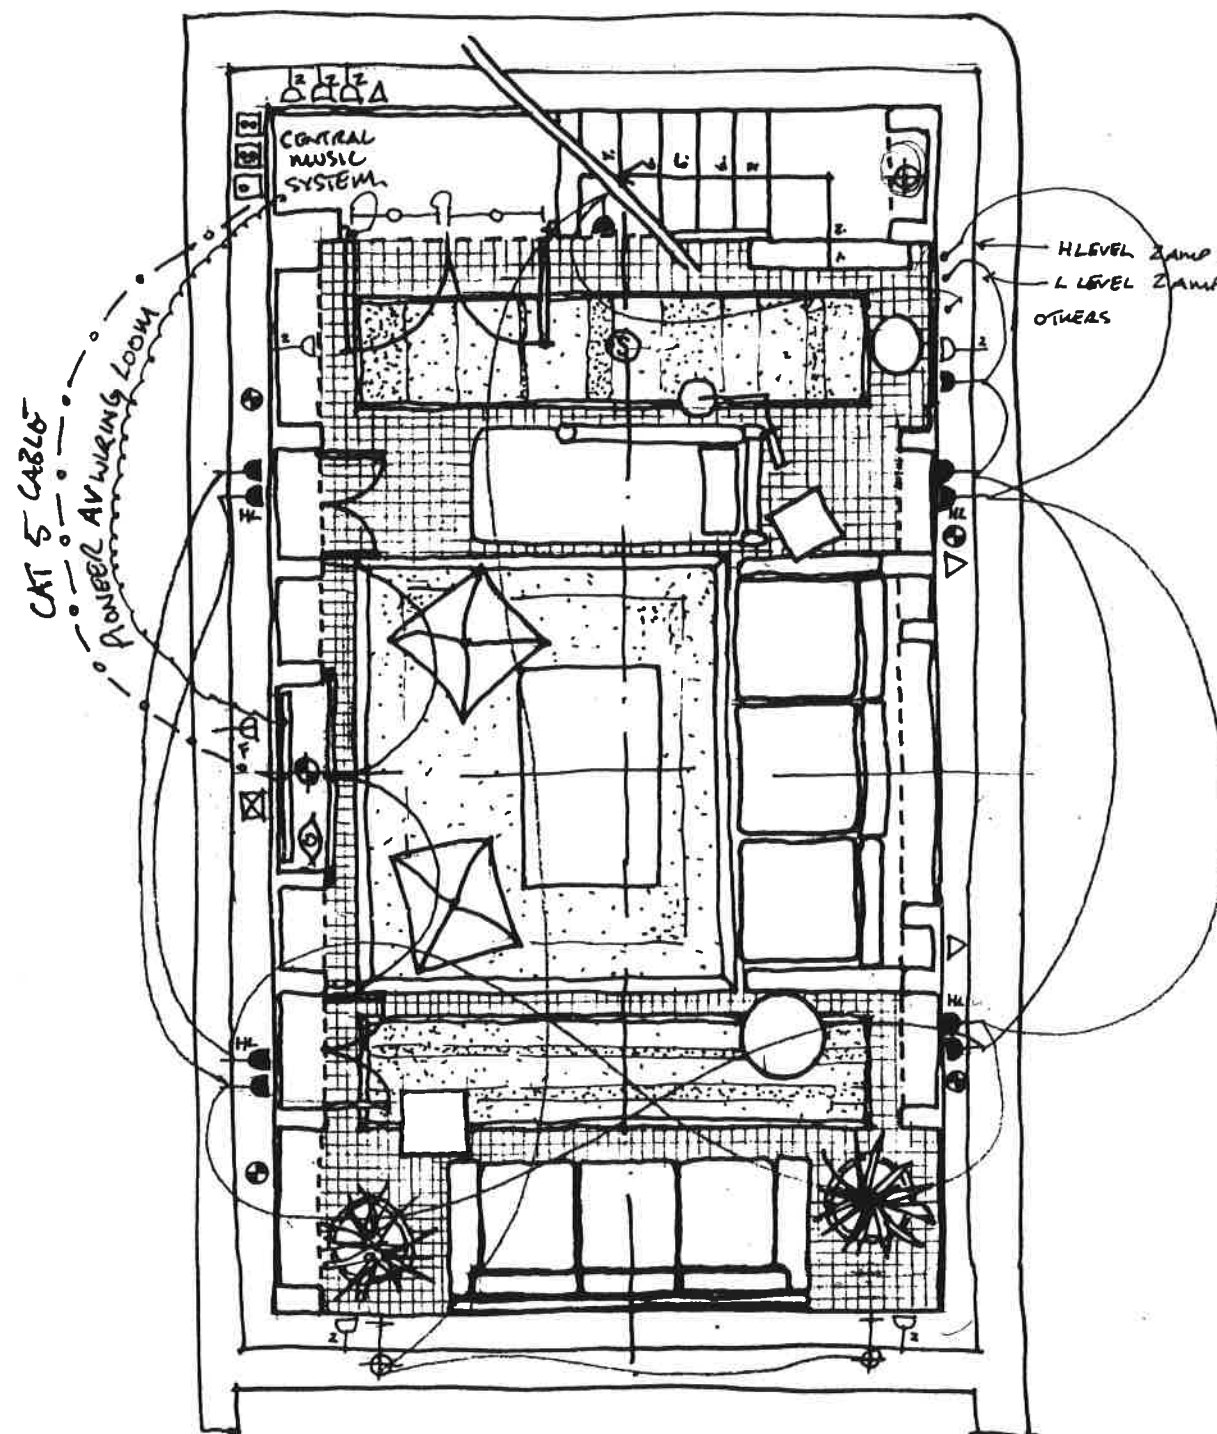

165mm SKIRTING DOWNSTAIRS.
125mm SKIRTING UPSTAIRS

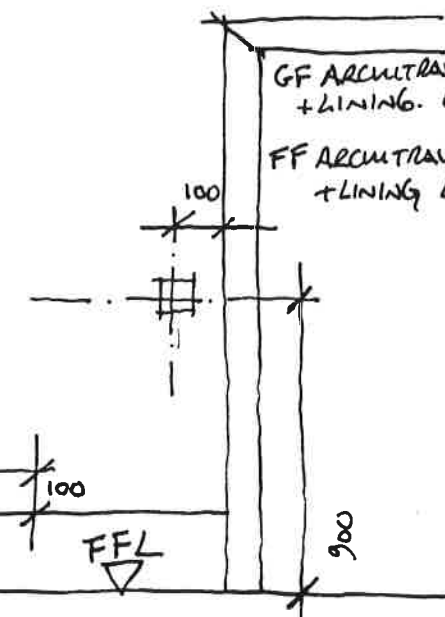

TYPICAL SOCKET AND SWITCHING POSITIONS.

- ### LEGEND
- ⊙ EMERGENCY LIGHT
 - TV TELEVISION AERIAL.
 - ⊙² SPEAKER OUTLET.
 - ⊙² DOUBLE 13 AMP SWITCHED SOCKET
 - ⊙^F FUSED SPUR
 - FM AERIAL/SINGLE/DOUBLE
 - ▬ DISTRIBUTION BOARD.
 - ▬ OPEN FUSED SPUR
 - + ⊙ WALL LIGHT
 - ⊙ EXTRACT FAN.
 - ⊙ PEBBLEMENT LIGHT
 - + ⊙ FLUORESCENT LUMINAIRE
 - ⊙ LOW VOLTAGE RELEASED DOWNLIGHT
 - ⊙ 2 AMP LIGHTING SOCKET
 - ⊙^{HL} 2 AMP LIGHTING SOCKET AT HIGH LEVEL
 - ✓ LIGHT SWITCH.
 - 2/ 2 WAY LIGHT SWITCH.
 - D DIMMER LIGHT SWITCH
 - △ TELEPHONE
 - SA SLAVE AMP
 - ⊙ SINGLE 13 AMP SWITCHED SOCKET.
 - A AUDIO CABLE TERMINATION
 - ⊙^{SHELF} SHELF SPEAKER OUTLET
 - ⊗ 45mm DEEP SINGLE BACK BOX.
 - ⊙ SMOKE DETECTOR.
 - ⊙ DIGITAL EYE

Thomas Brent Associates Ltd

Seaton House

Terrace Lodge, Admirals Walk,
Hampstead NW3

Basement: Furniture &
Electrical Layout Revision A

1 : 50 @ A3

8.07.05