


• DO NOT MEASURE FROM DRAWING
 • IF IN DOUBT ASK

Notes

2 Wall build up - see 40 xx

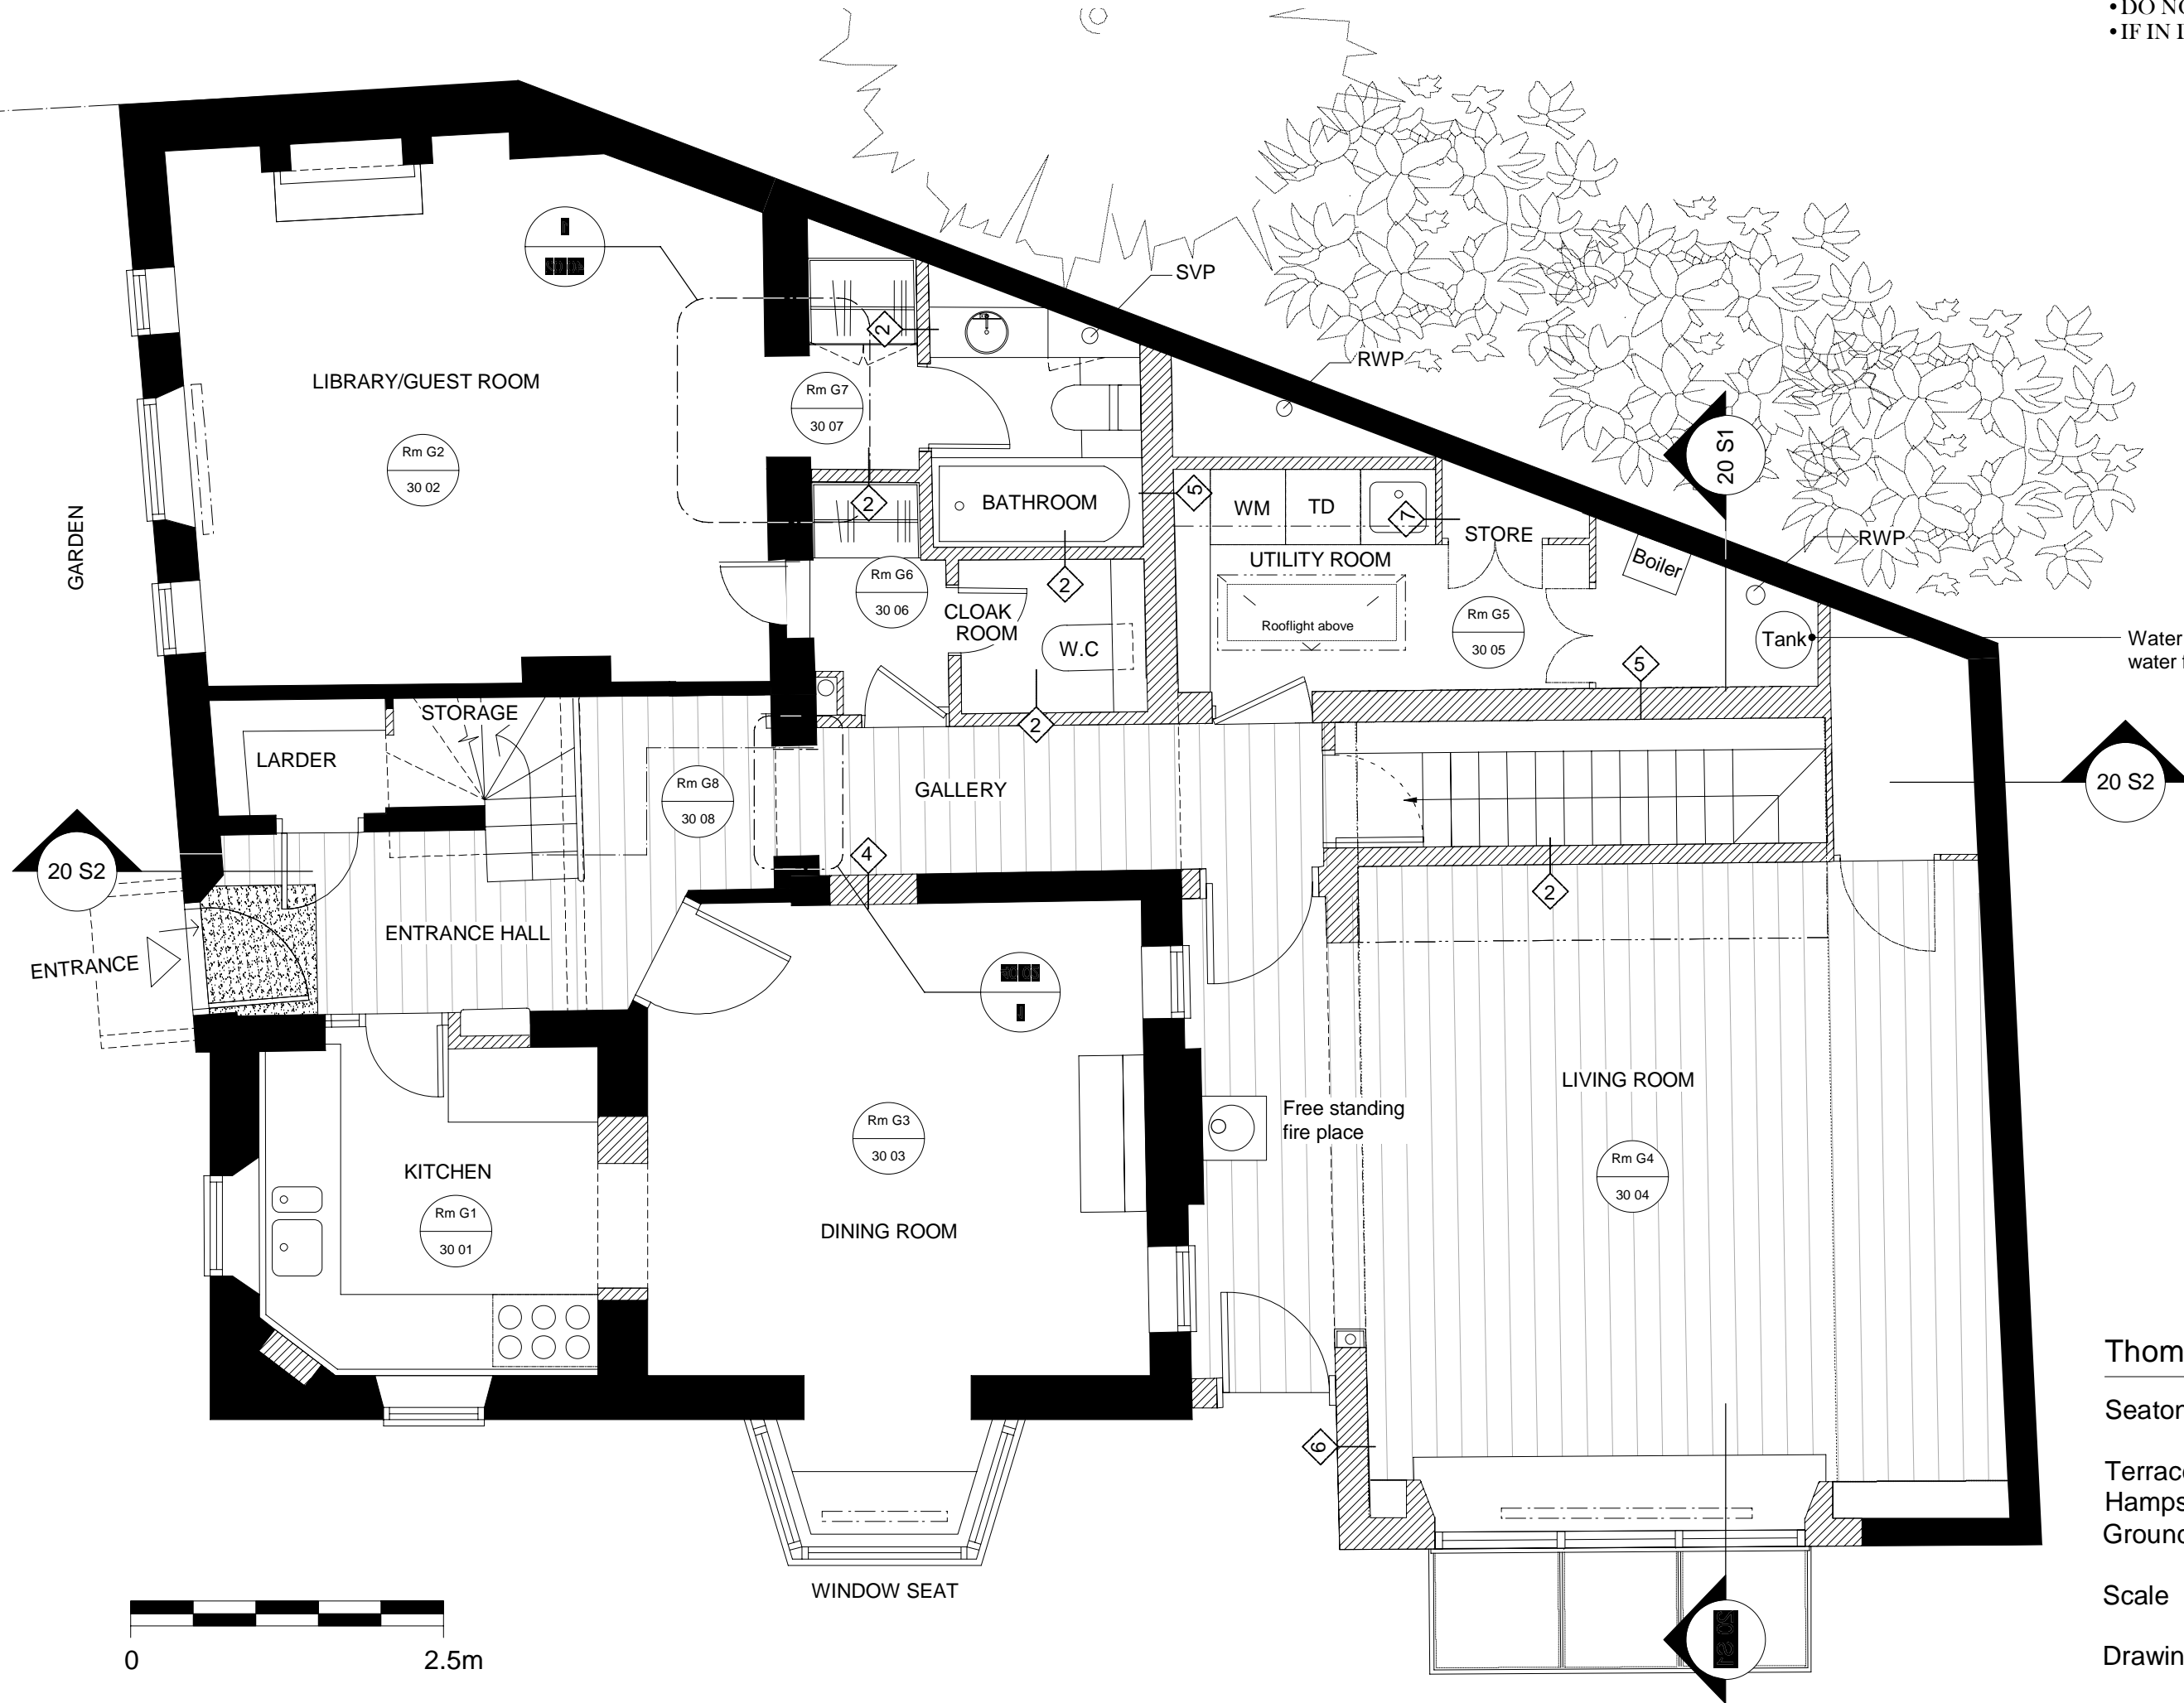

Water tank and water filter stacked

20 S2

20 S1

20 S2

Thomas Brent Associates Ltd.

Seaton House

Terrace Lodge, Admirals Walk,
 Hampstead, NW3
 Ground Floor - EXISTING / BUILT

Scale 1:50 @ A3

Drawing Number 20 02A