

TOTAL AREA: 132.77m2


Revisions

The contents of this plan including the printed notes are copyright. Reproduction in whole or part is not permitted without prior consent of NLPS in writing.


Project
13E Parkhill Road LONDON NW3 2YH

Drawing Title
Proposed : GROUND FLOOR PLAN


PHR-07/2015 PL05 D	
Scale	Drawn by
A1@ 1:50 A3@ 1:100	S. AKAY

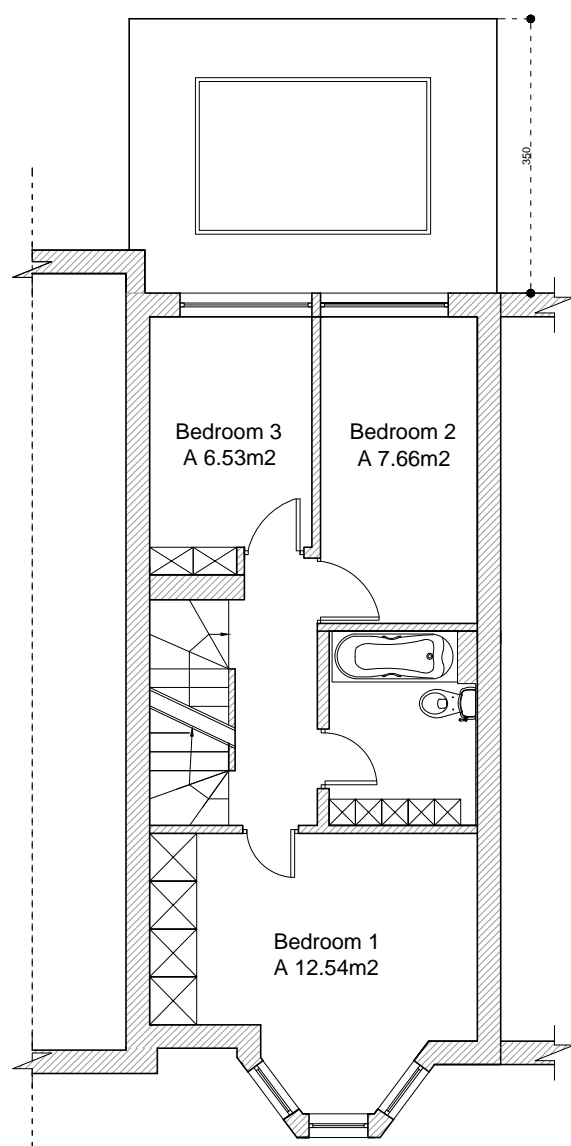

**PROPOSED FIRST FLOOR
(NO ALTERATION)
A 39.34m²**

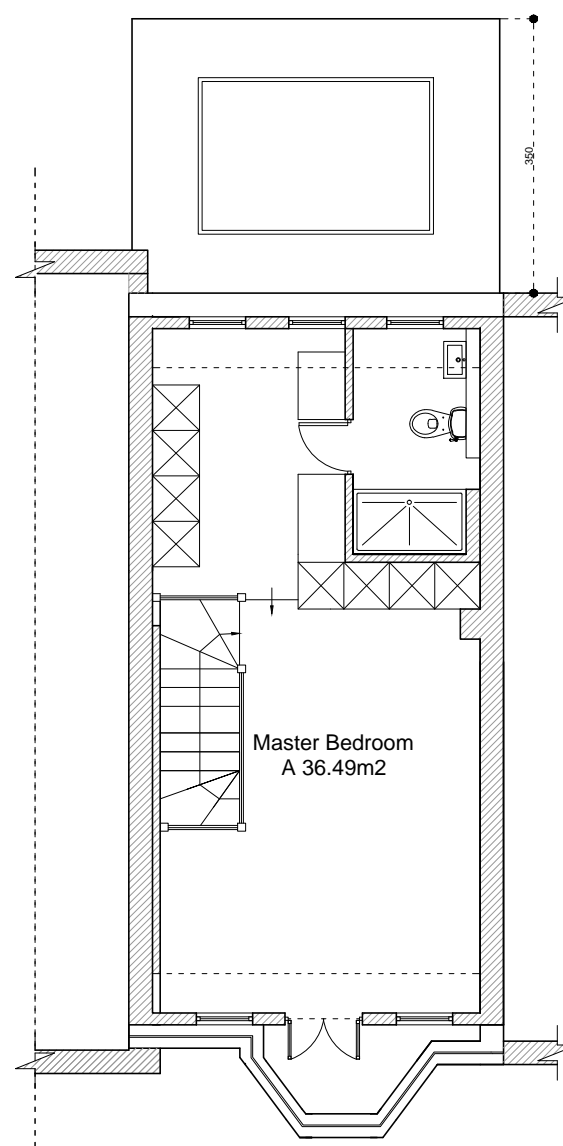

**PROPOSED SECOND FLOOR
(NO ALTERATION)
A 36.49m²**

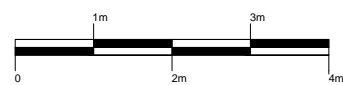

Revisions


The contents of this plan including the printed notes are copyright. Reproduction in whole or part is not permitted without prior consent of NLPS in writing.

Project	13E Parkhill Road LONDON NW3 2YH
----------------	--


Drawing Title	Proposed : FIRST FLOOR PLAN SECOND FLOOR PLAN
----------------------	--

PHR-07/2015 PL06B	
--------------------------	--


Scale	Drawn by
A1@ 1:50 A3@ 1:100	S. AKAY

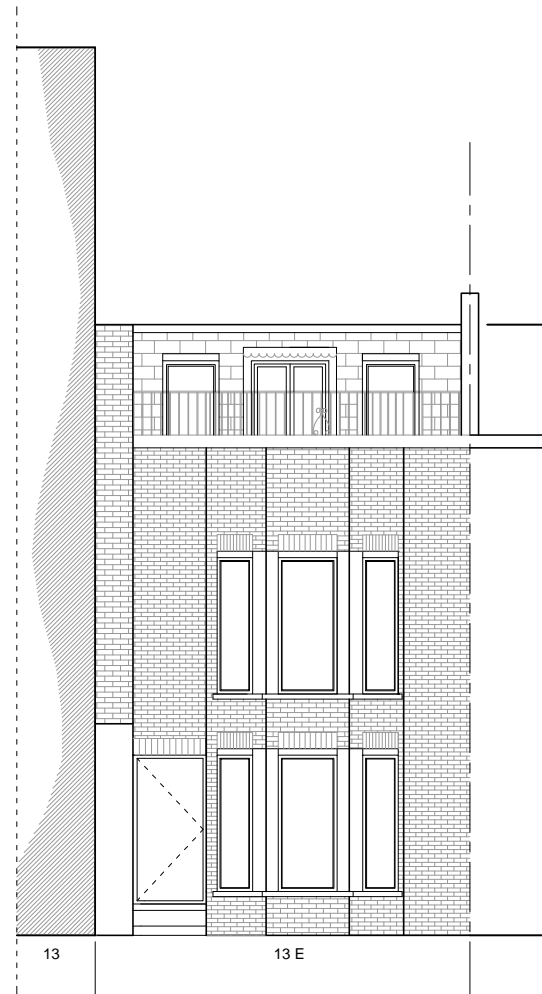

PROPOSED FRONT ELEVATION
(NO ALTERATION)

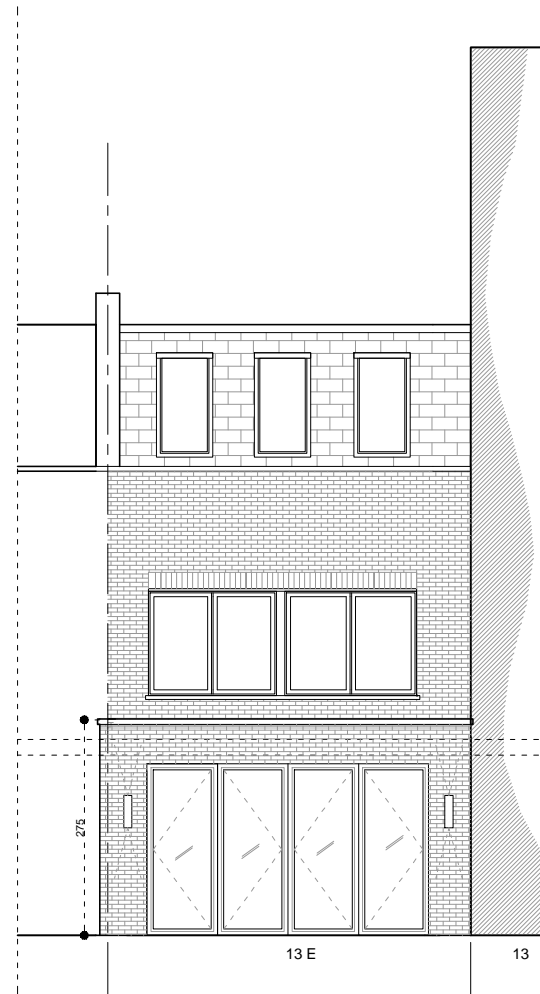

PROPOSED REAR ELEVATION

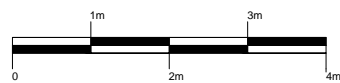

Revisions

The contents of this plan including the printed notes are copyright. Reproduction in whole or part is not permitted without prior consent of NLPS in writing.

Project


13E Parkhill Road
LONDON
NW3 2YH

Drawing Title


Proposed front and rear elevation

PHR-07/2015 PL07

Scale	Drawn by	Checked by
A1@1:50 A3@1:100	S. K	S. A

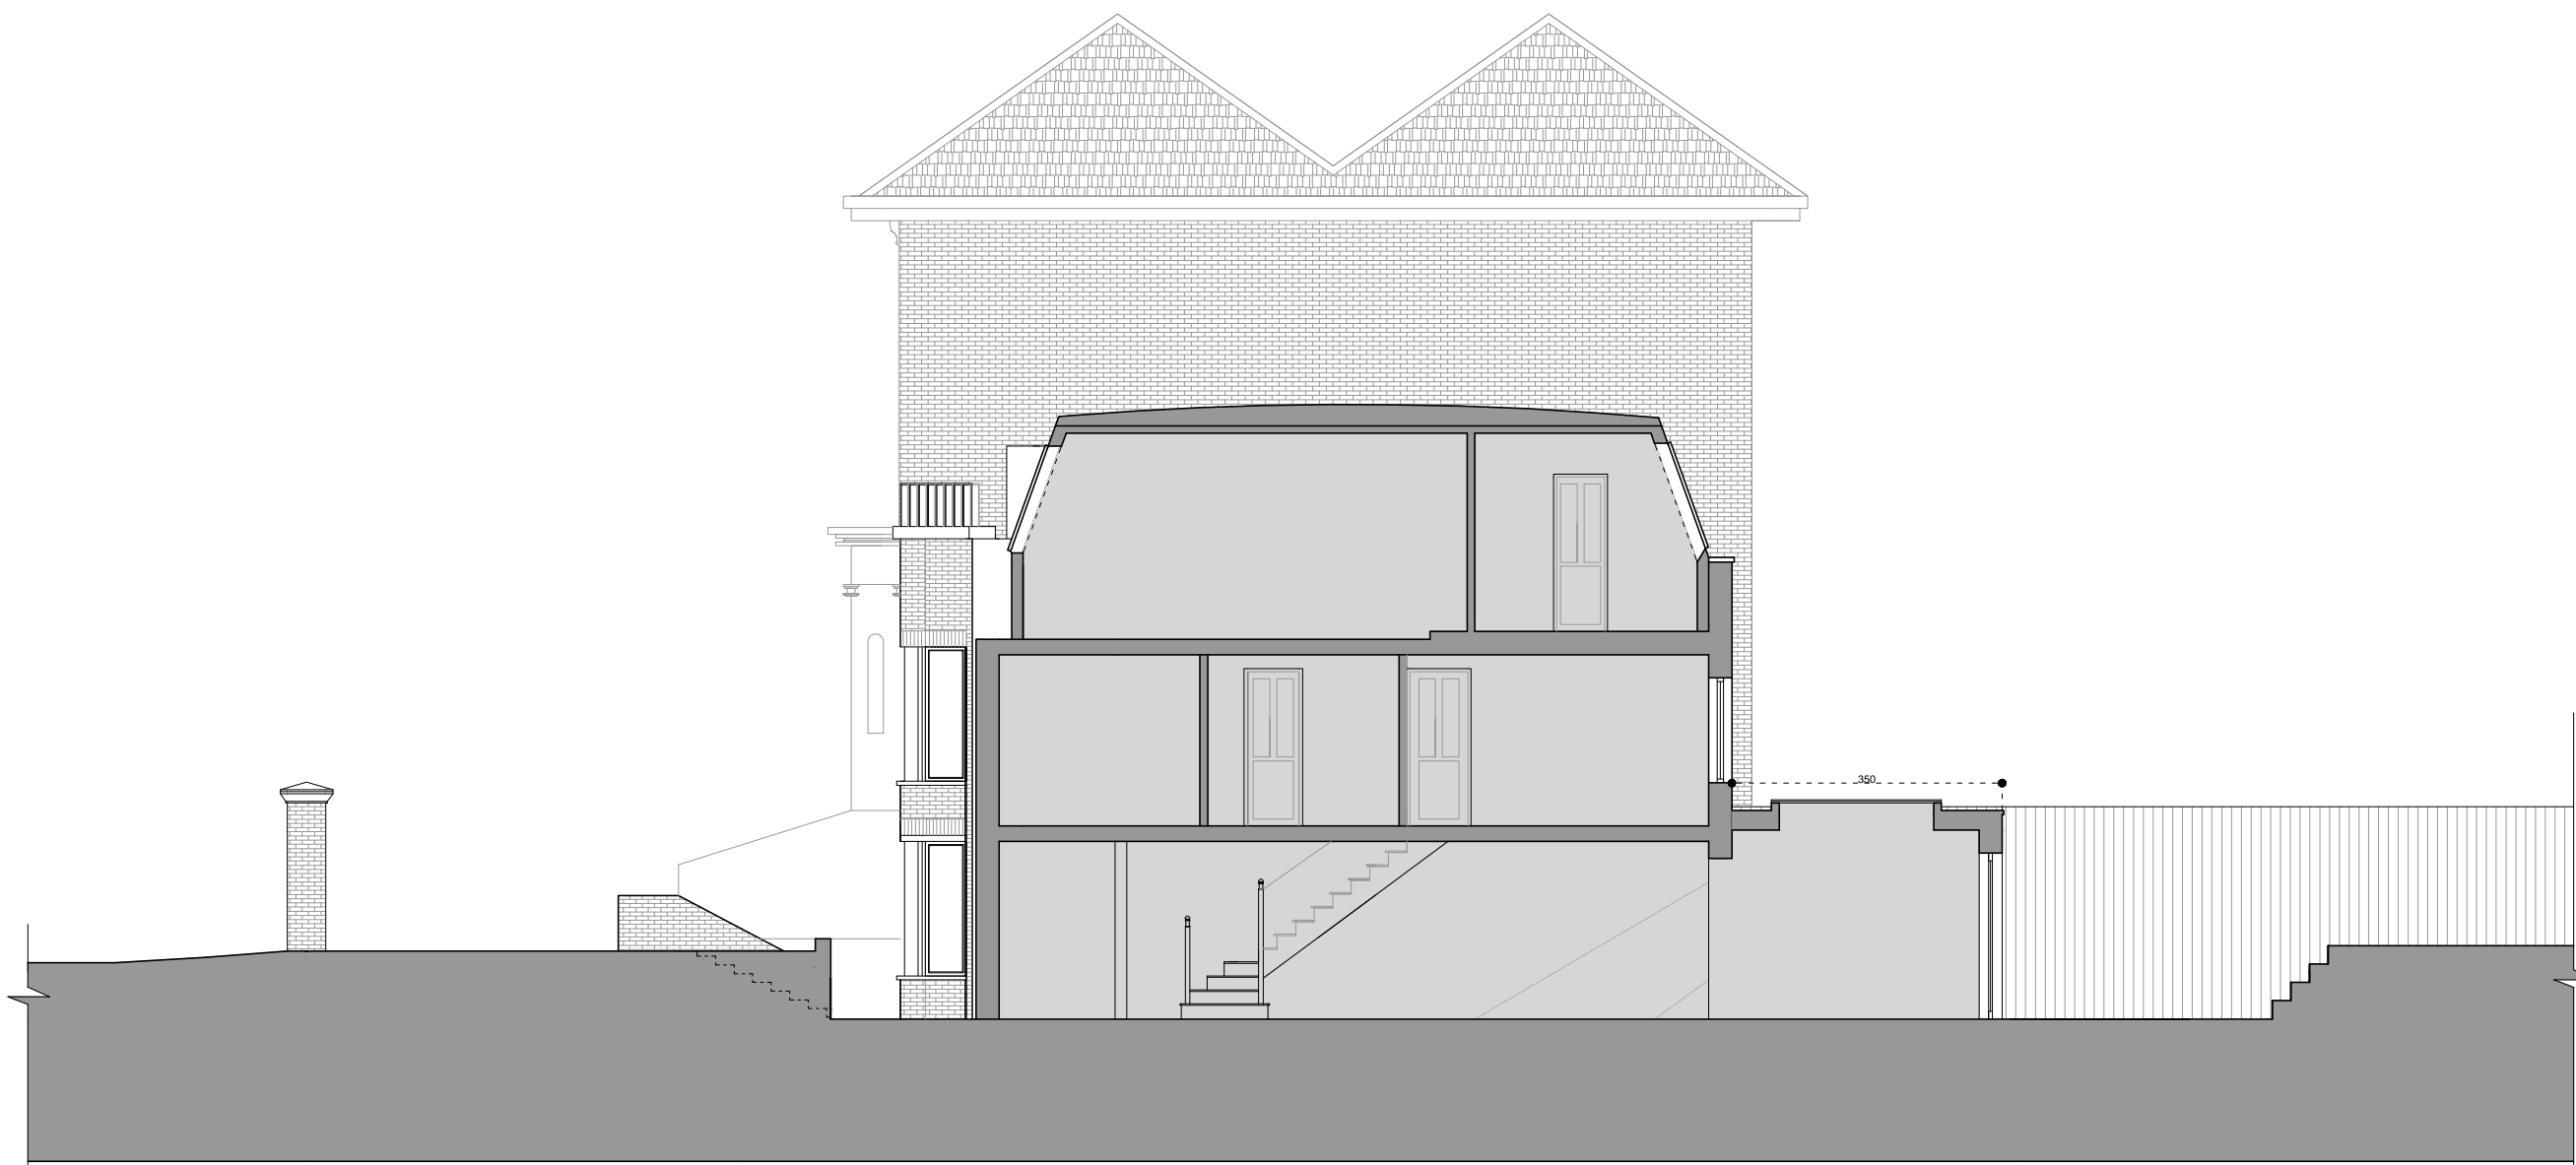

PROPOSED SECTION A-A

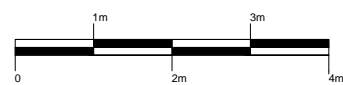


Revisions	

The contents of this plan including the printed notes are copyright. Reproduction in whole or part is not permitted without prior consent of NLPS in writing.


Project	13E Parkhill Road LONDON NW3 2YH
----------------	--

Drawing Title	Proposed side section/elevation
----------------------	---------------------------------

PHR-07/2015 PL08B	
Scale	Drawn by
A1@ 1:50 A3@ 1:100	S. AKAY

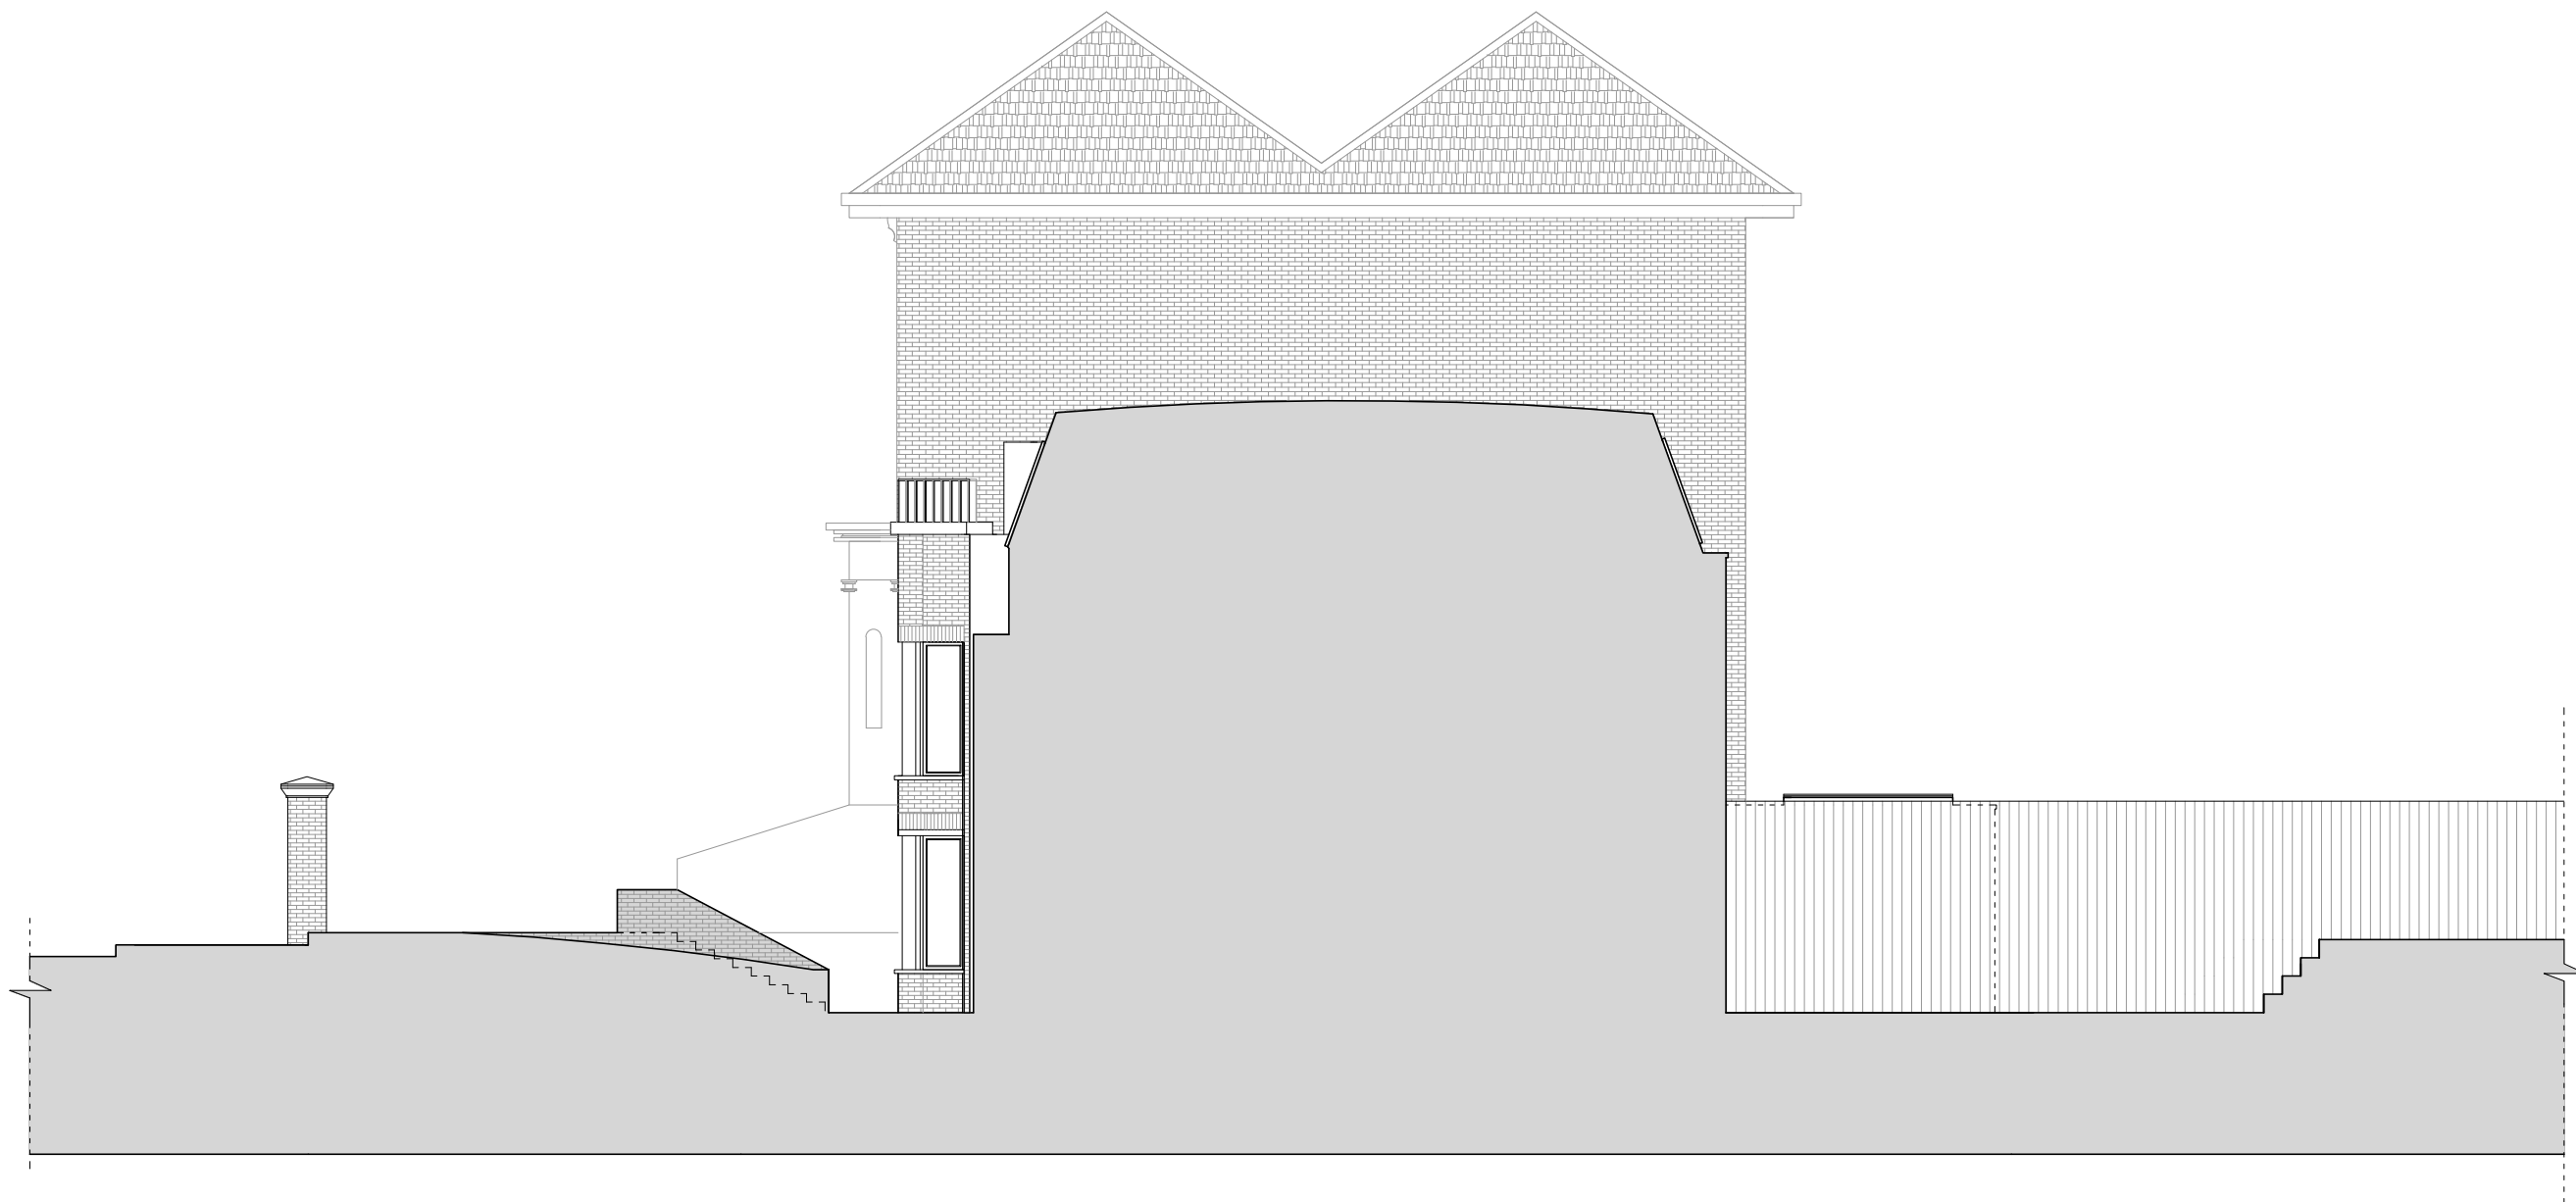

PROPOSED SIDE ELEVATION

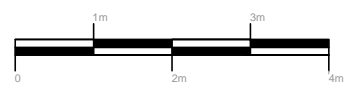

Revisions	

The contents of this plan including the printed notes are copyright. Reproduction in whole or part is not permitted without prior consent of NLPS in writing.

Project	13E Parkhill Road LONDON NW3 2YH
----------------	--

Drawing Title	Proposed side Elevation
----------------------	-------------------------

PHR-07/2015 PL09B	
Scale	Drawn by
A1@ 1:50 A3@ 1:100	S. AKAY