
1555

FFL = 109.0055

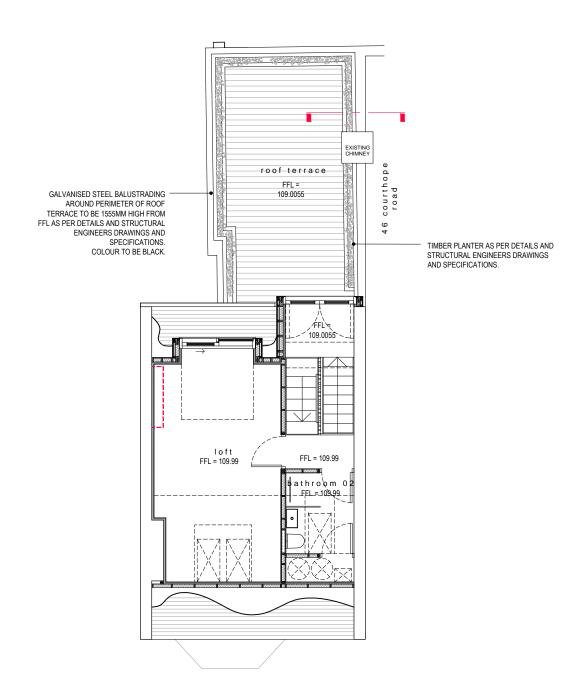

detail section through privacy screen 1:20

12.5mm PLASTERBOARD SCREWED TO UNDERSIDE OF JOISTS, SCRIM TAPPED EDGES AND BONDED AND SKIMMED FINISH.

ALKORPLAN METAL TRIM INSTALLED AS PER MANUFACTURERS INSTRUCTIONS.

> A NOTES & DOORWAY DORMER AMENDED 17/09/15 **PLANNING** project:
> EXTENSION & REFURBISHMENT @
> 48 COURTHOPE ROAD drawn by: AUG '15 AC HAMPSTEAD, LONDON 2014-0258 client: MR & MRS ELLIOTT scale: 1:100 & 1:20 hecked by PRIVACY SCREEN SM @ A3 PLAN & DETAIL SECTION

mcgarry-moon

roof terrace plan 1:100

0258-(PL)-010