

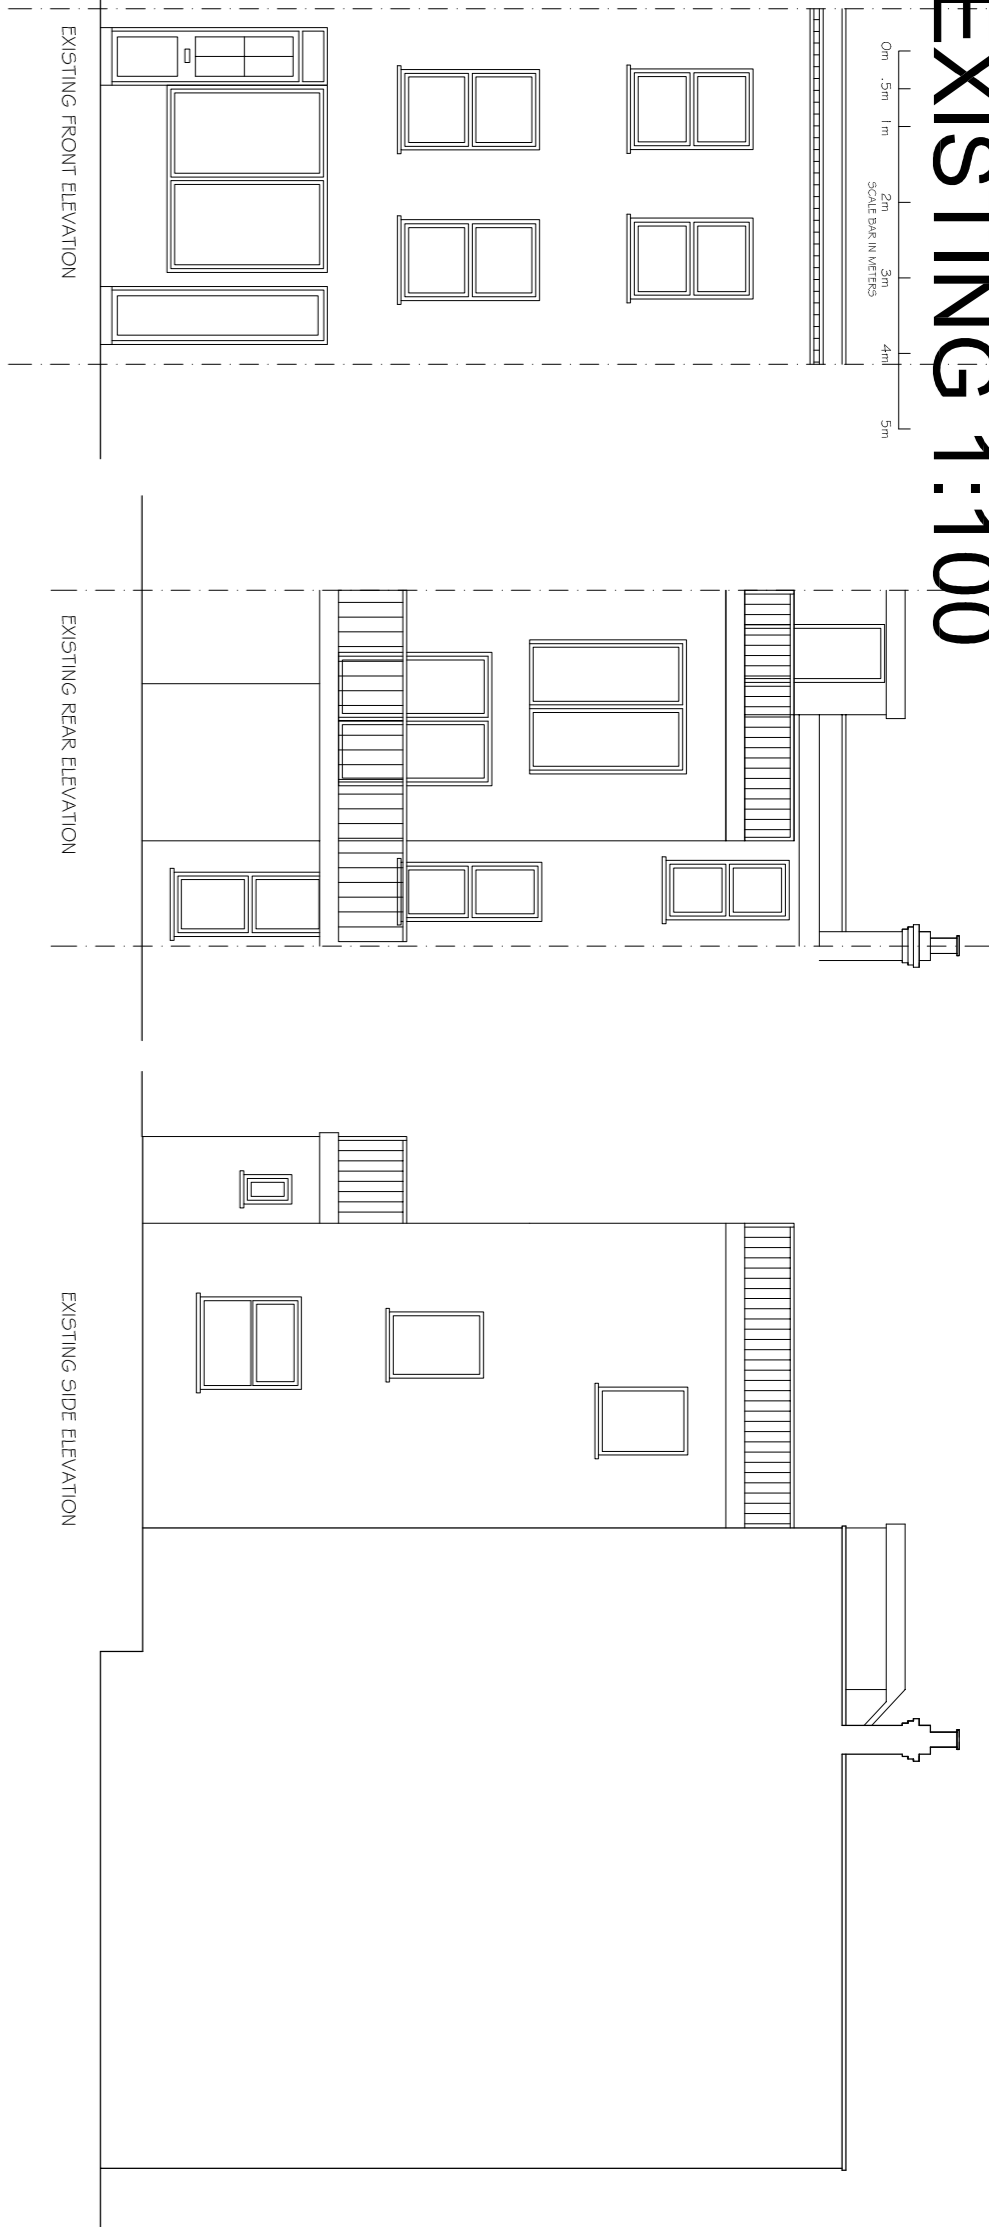
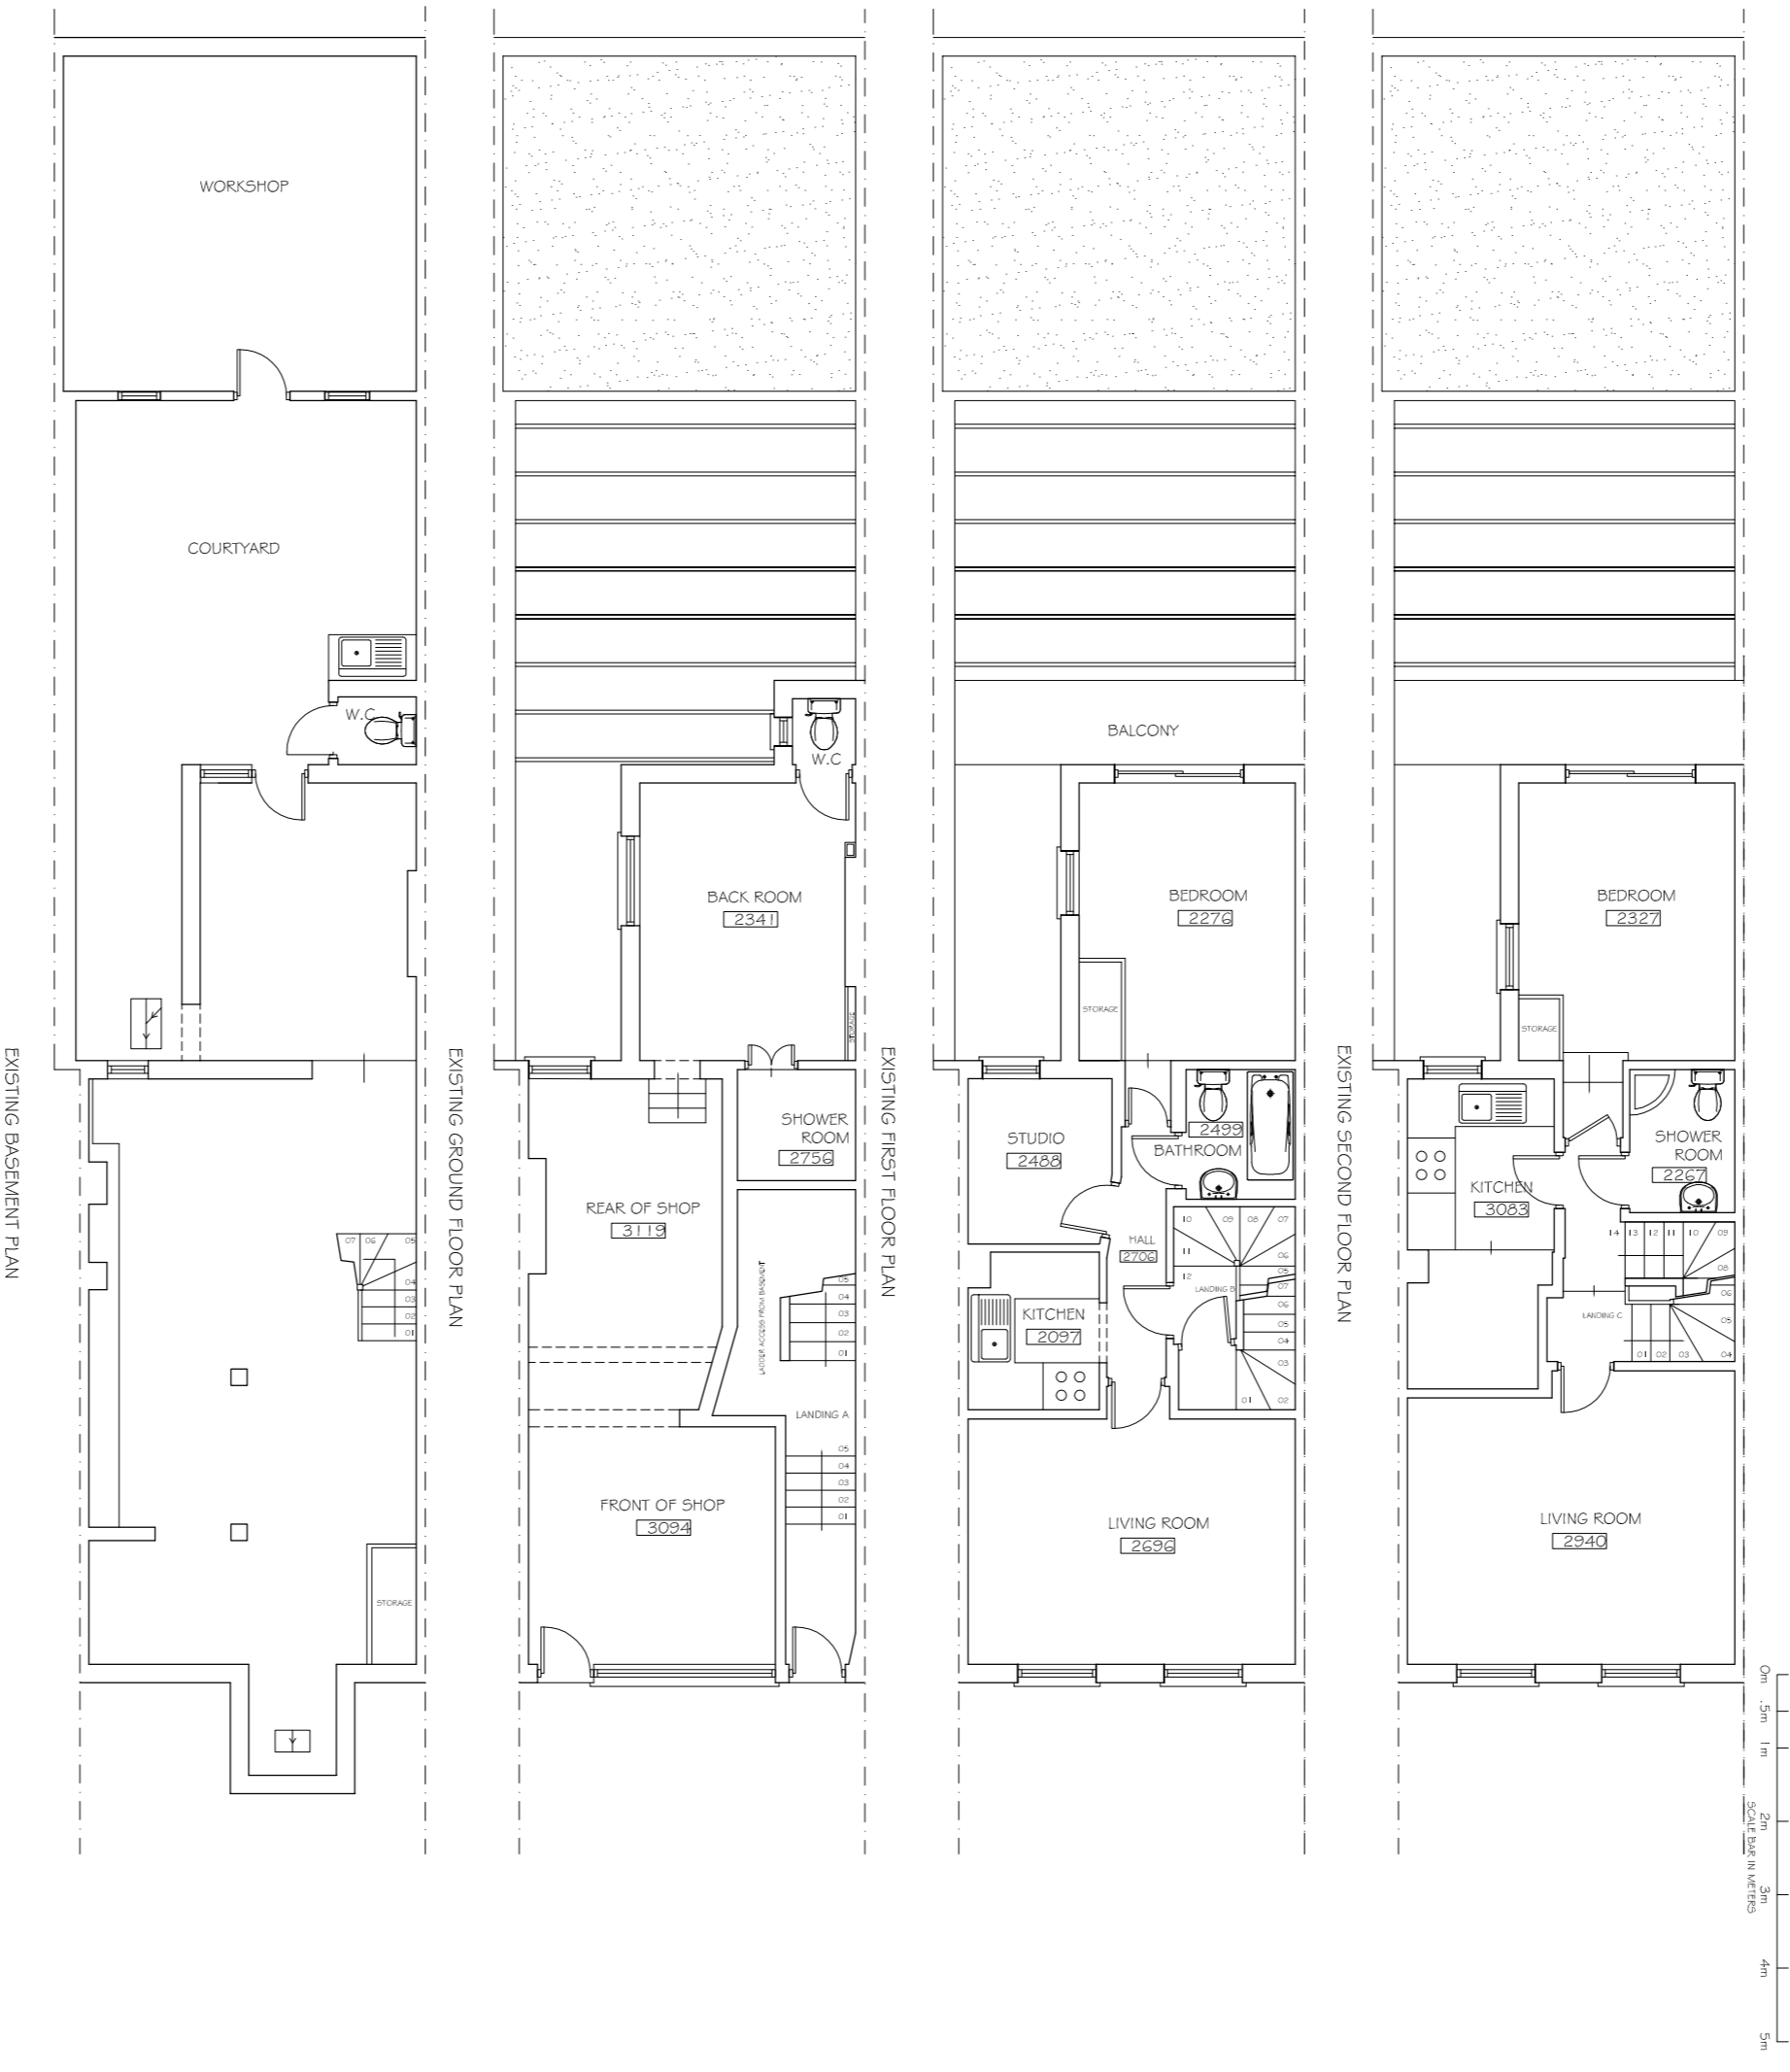




EXISTING 1:100

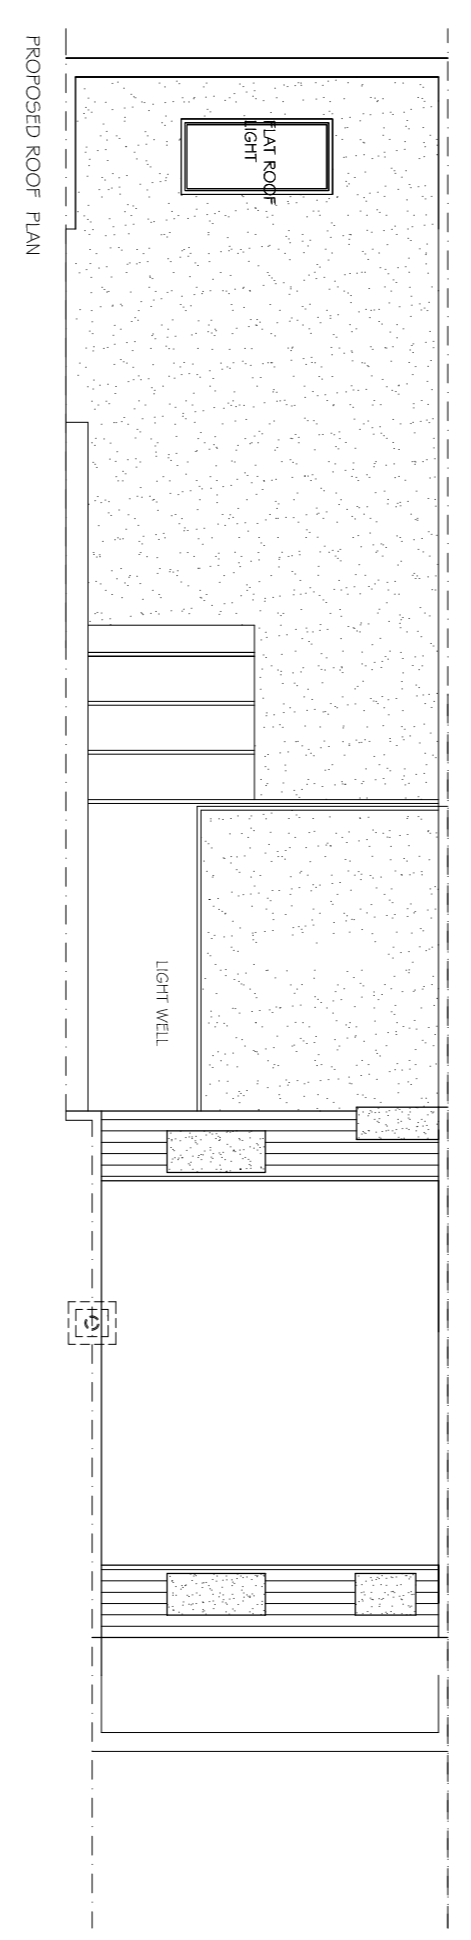

PROPOSED 1:100

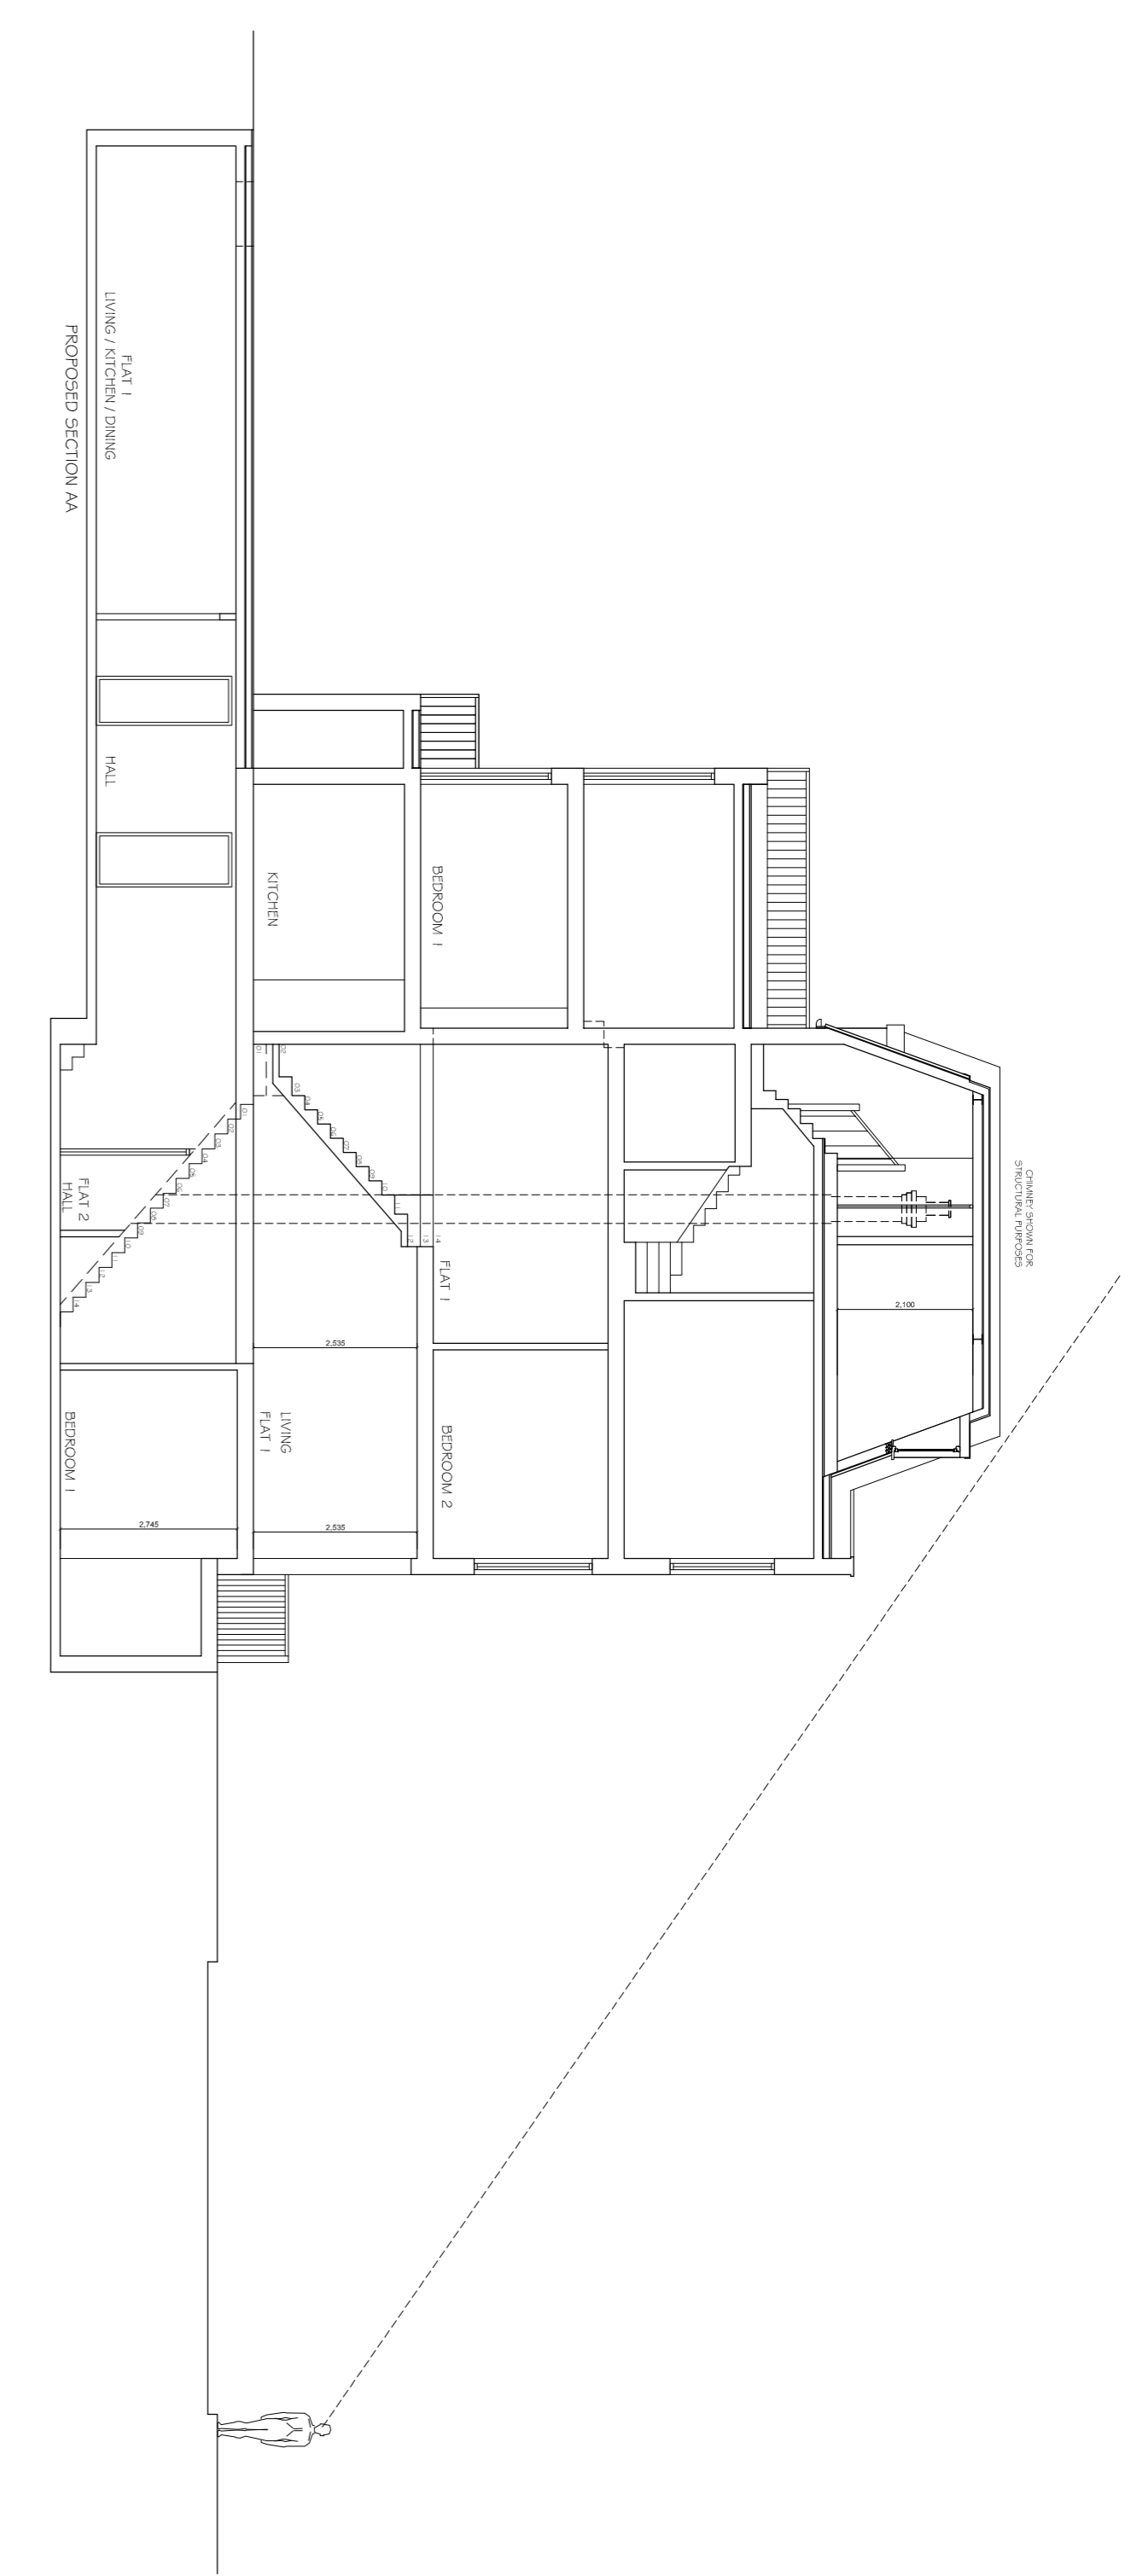

PROPOSED 1:100

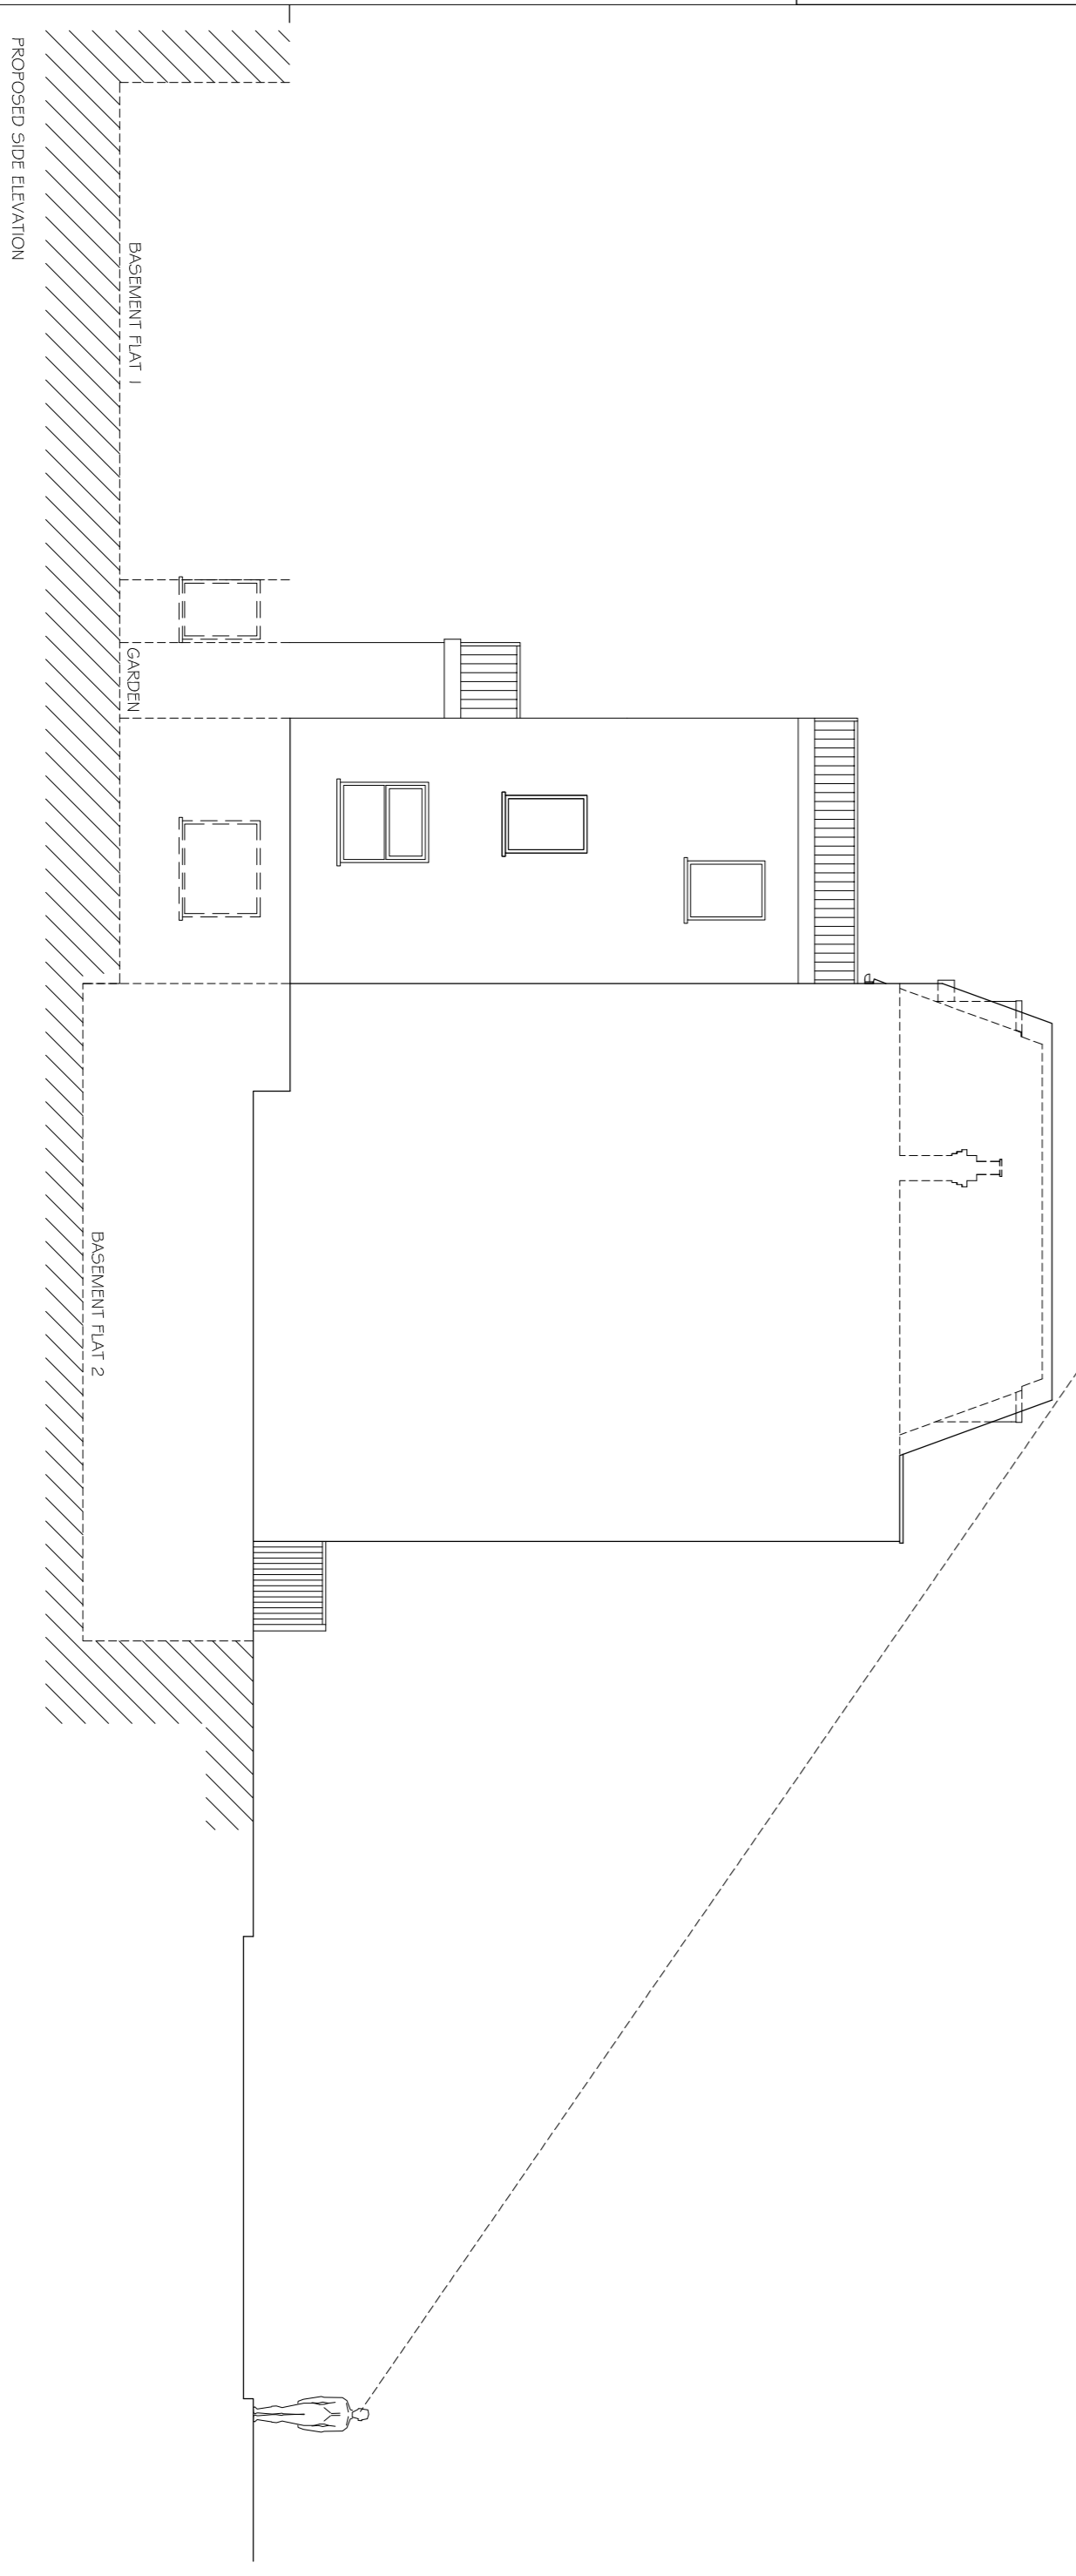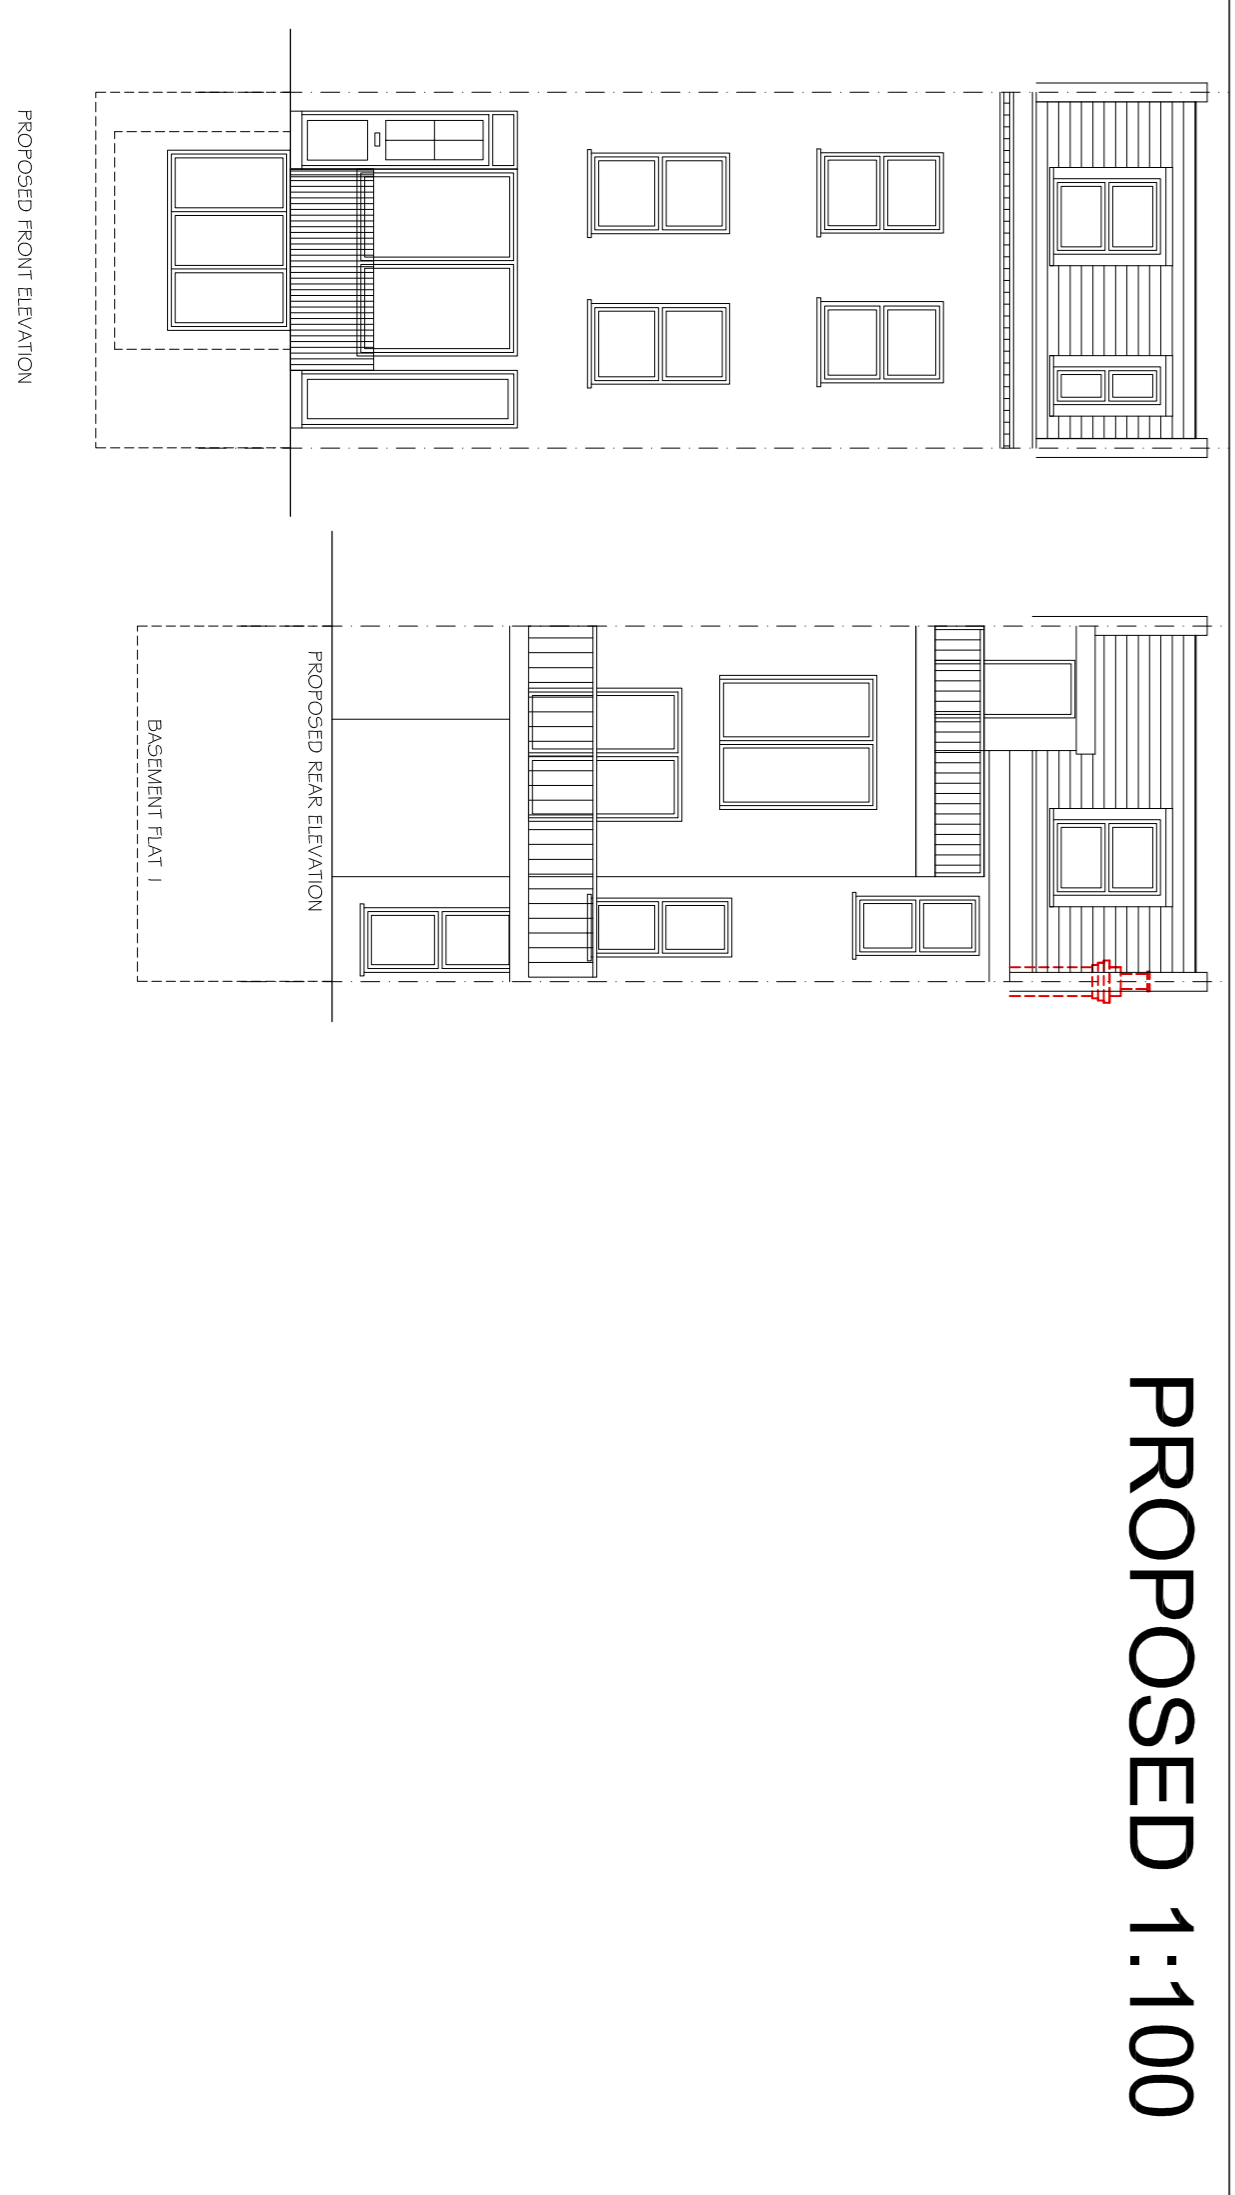

Copyright © Studio 136 Architects Ltd
 The drawing which is the property of Studio 136 Architects Ltd
 is the subject of Intellectual Property Rights including
 copyright and design rights and shall not be reproduced,
 copied, stored in a retrieval system or transmitted in any form
 or by any means, electronic, mechanical, photocopying, recording
 or otherwise, without the written consent of Studio 136 Architects Ltd.

This drawing is not to be scaled. Only figured dimensions
 to be taken. Any discrepancies to be reported to the
 Studio 136 Architects prior to setting out or ordering
 of any materials

STUDIO 136
ARCHITECTS

6 The Broadway, Wembley, Middlesex, HA9 8JT
 Tel/Fax 020 8907 7131 Email info@studio136.co.uk

Project
 58 MILL LANE
 WEMBLEY
 MIDDLESEX
 HA9 8JN

Client
 XXXX
 58 MILL LANE
 WEMBLEY
 MIDDLESEX
 HA9 8JN

Drawing Title
EXISTING & PROPOSED PLANS
SECTION & ELEVATIONS

Scale	Drawn	Checked	Approved
1:100 @ A1	CCT 23/16	-	-

Drawing Number	Rev
ST_14_58MILL_001	F