




**NOTES**

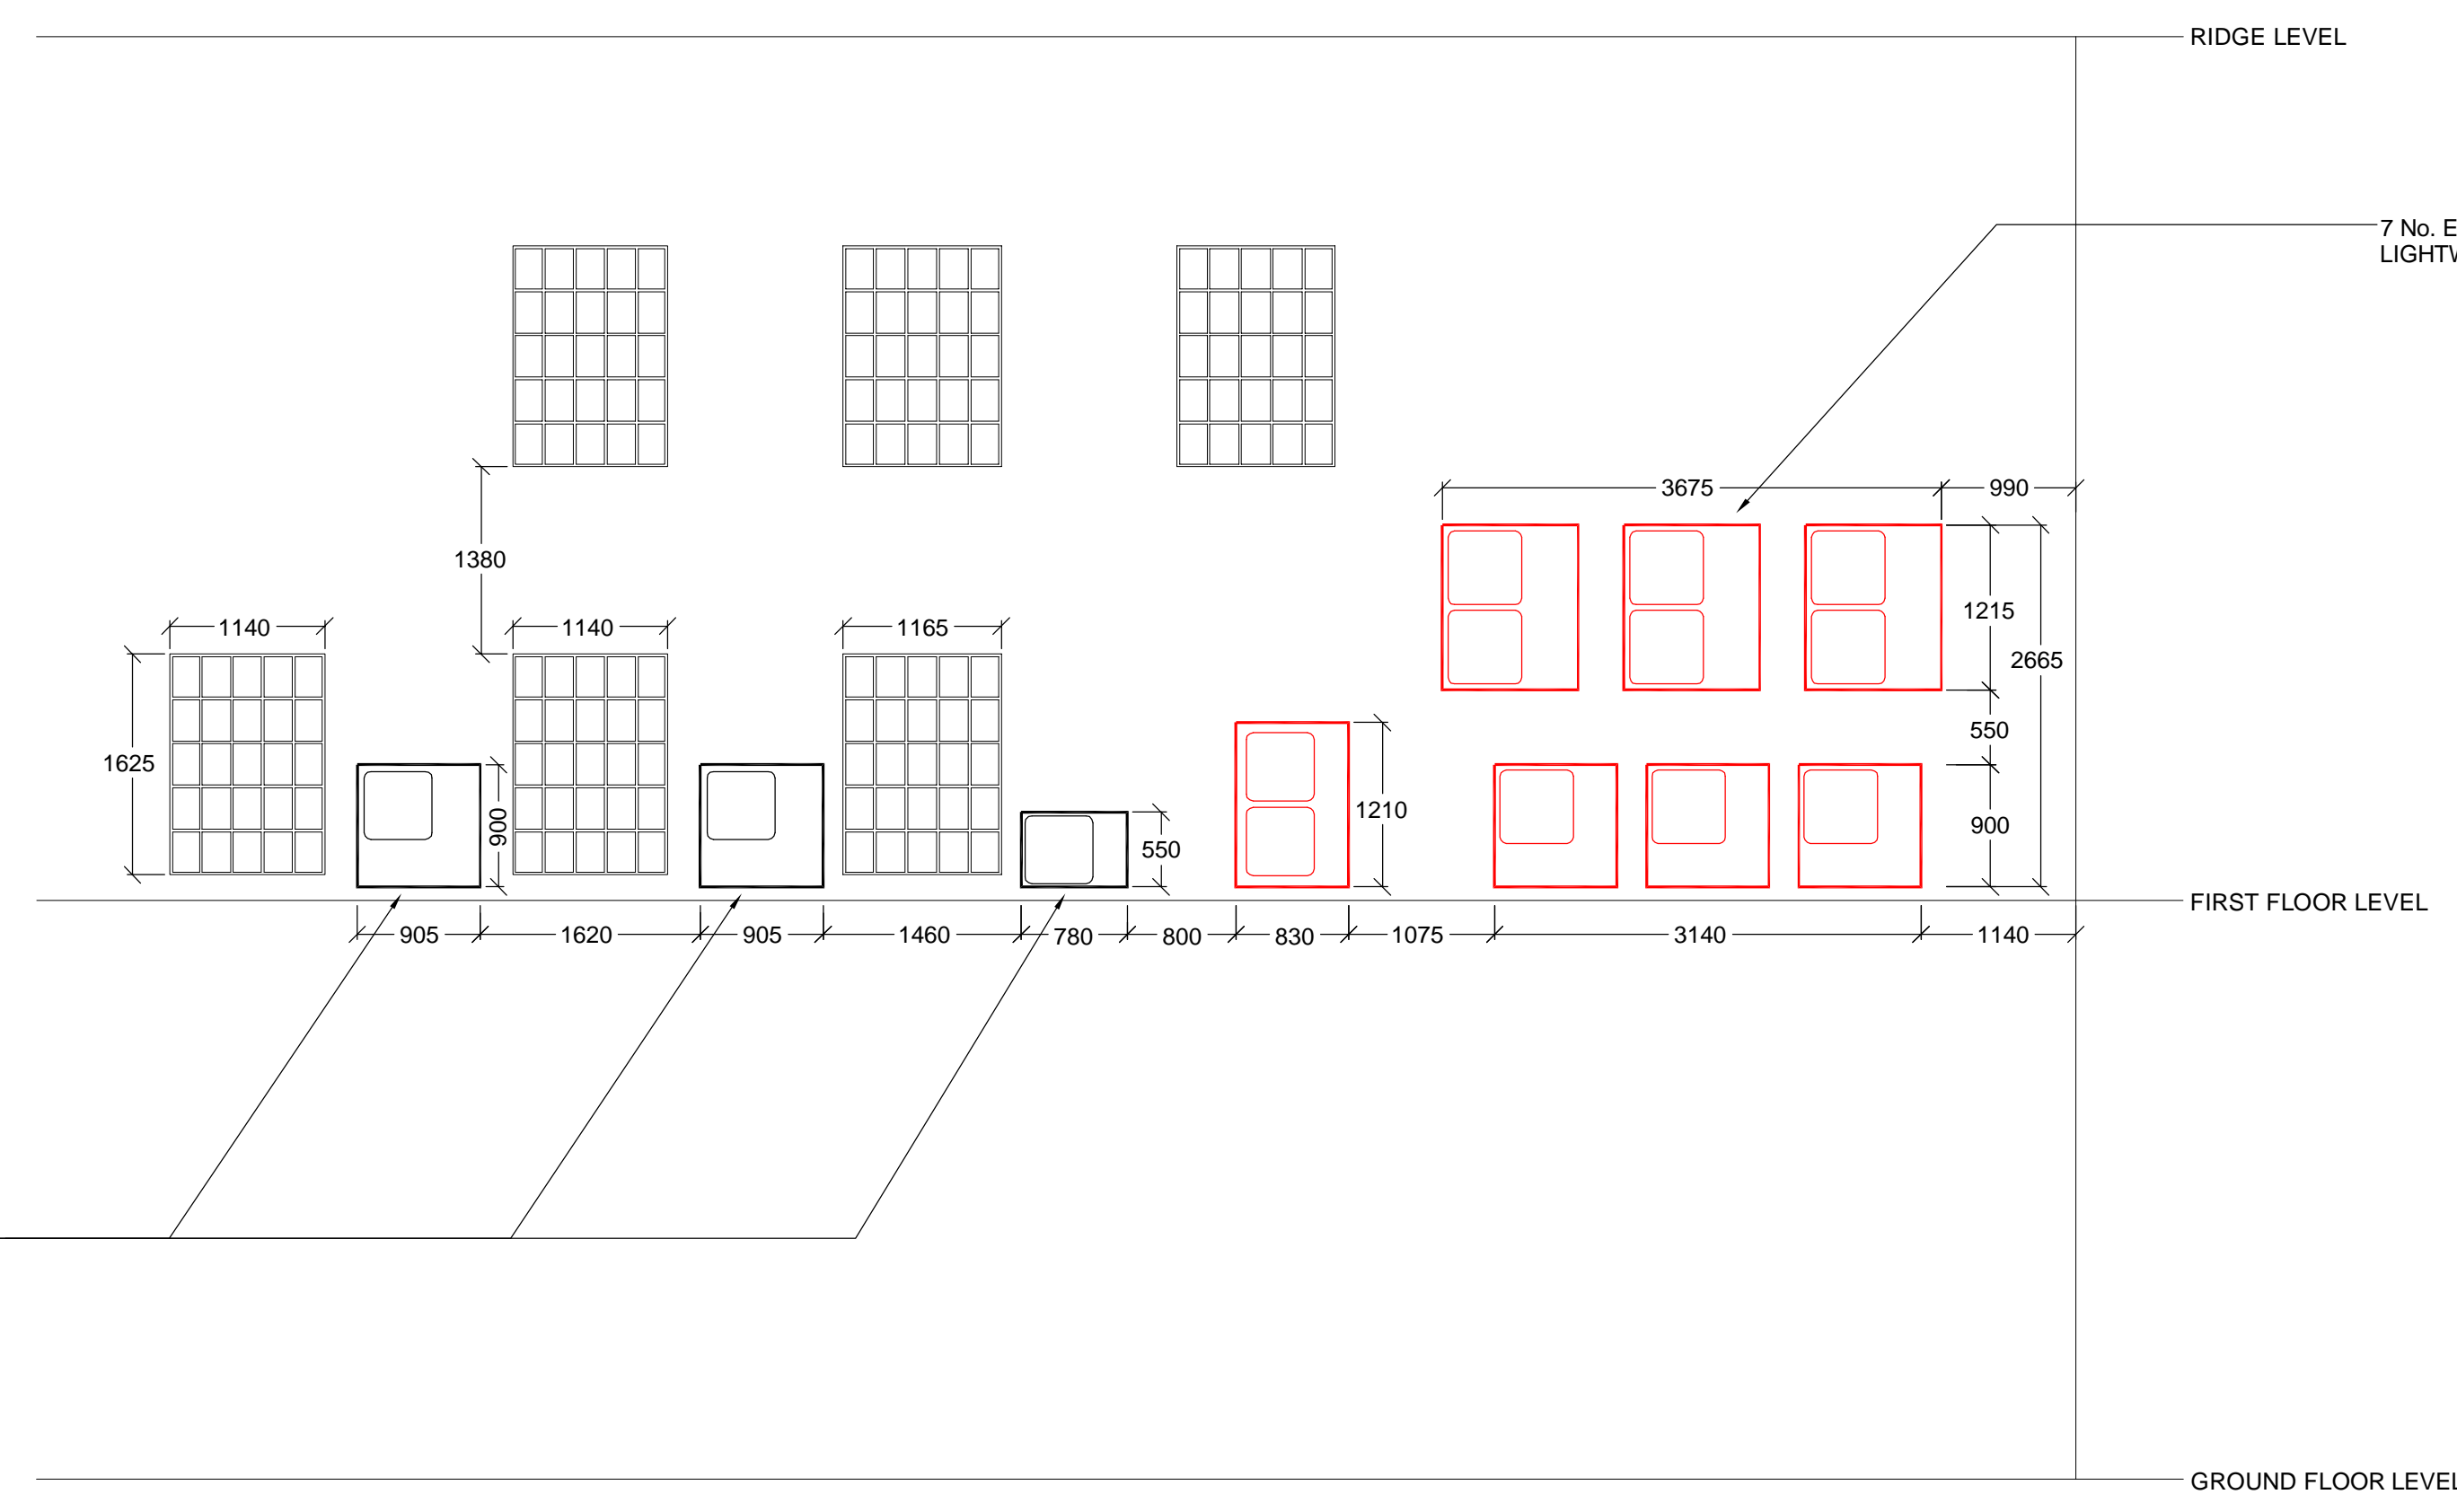

**EXISTING A/C UNIT ELEVATION**  
**SCALE 1:50**

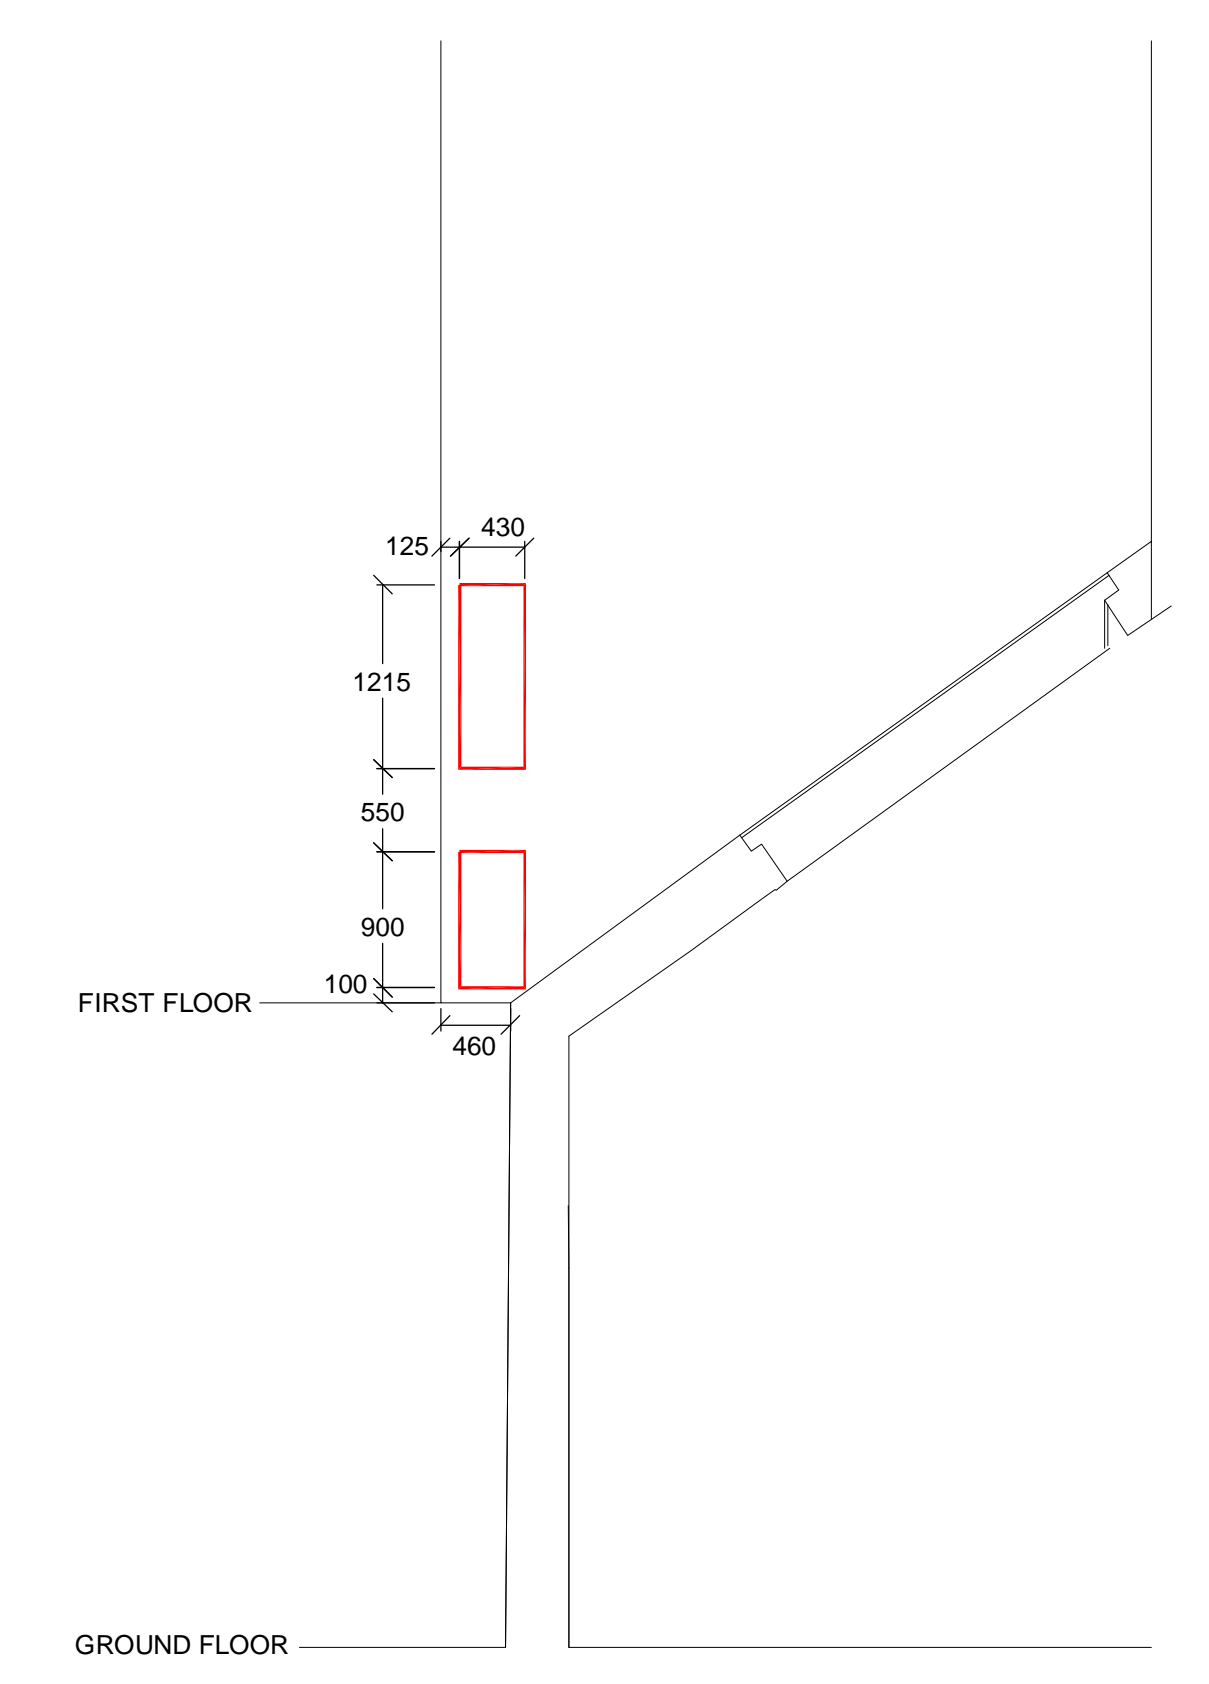

**EXISTING A/C UNIT SECTION**  
**SCALE 1:50**

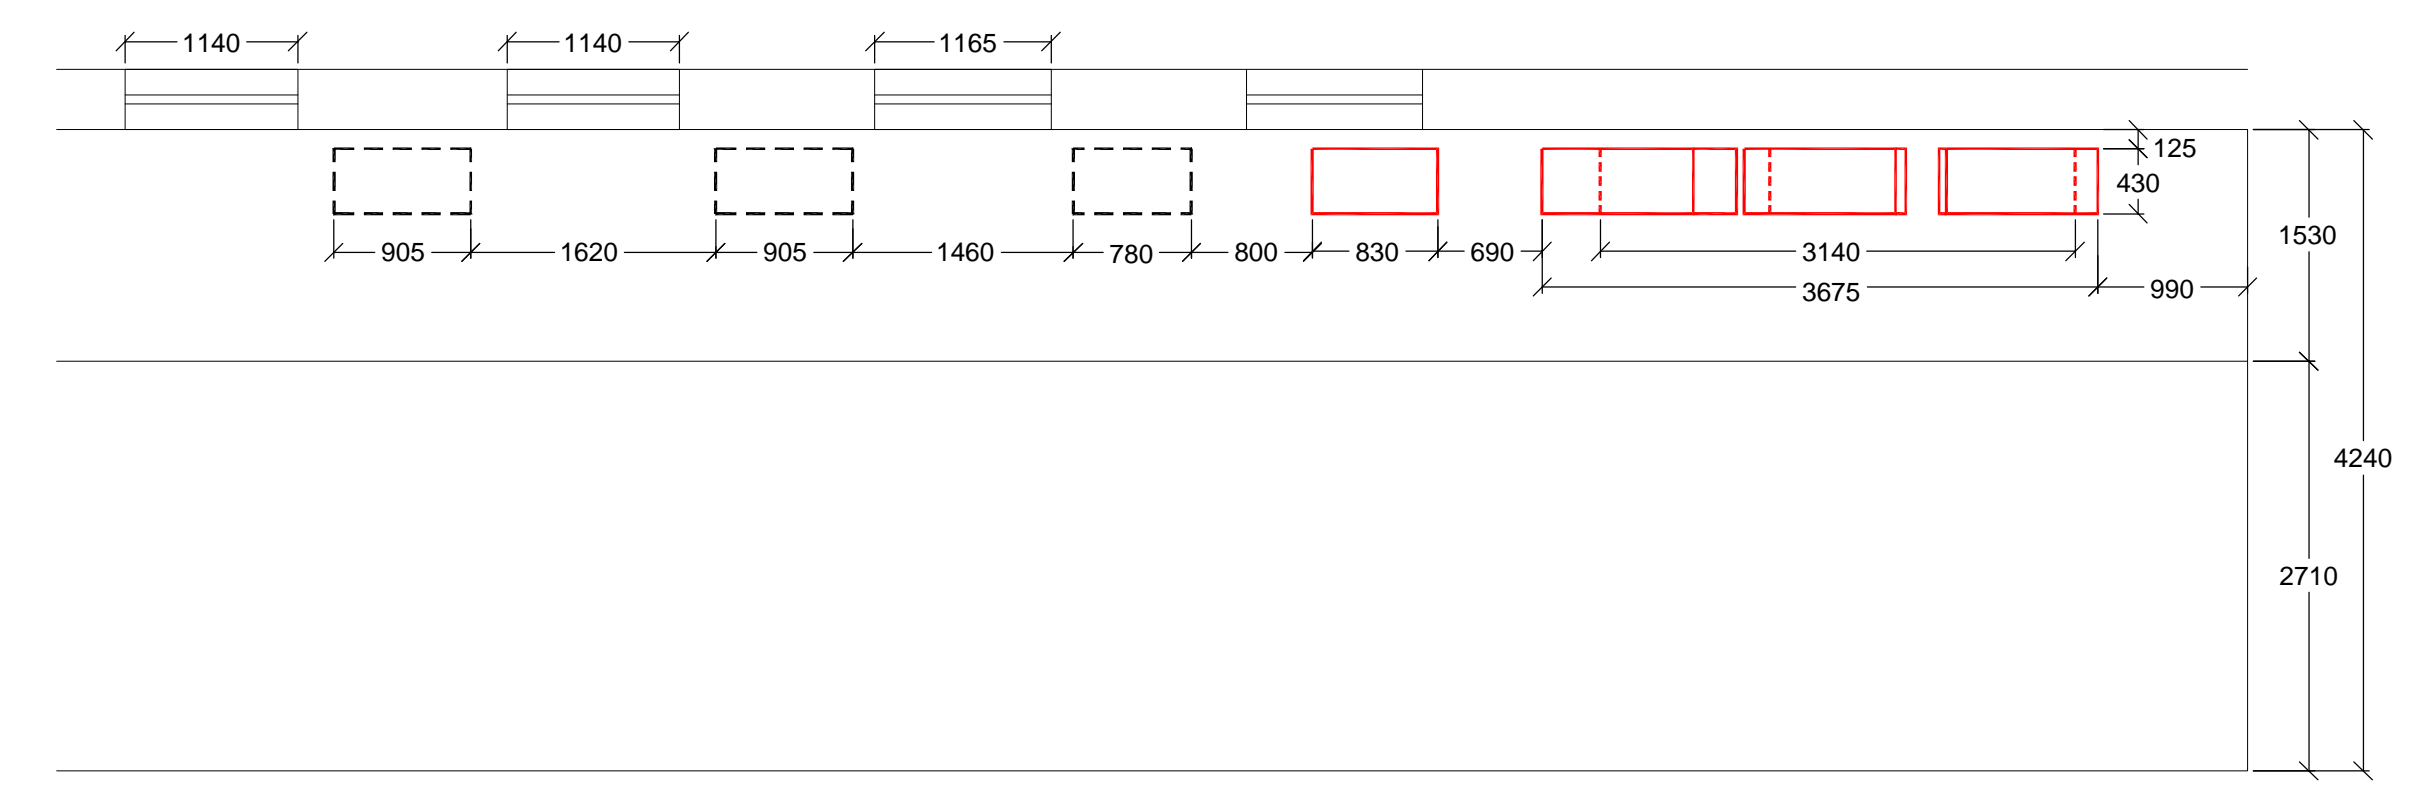


**PROPOSED A/C UNIT PLAN**  
**SCALE 1:50**



**EXISTING A/C UNITS**  
**DETAIL 'A'**



**EXISTING A/C UNITS**  
**DETAIL 'B'**

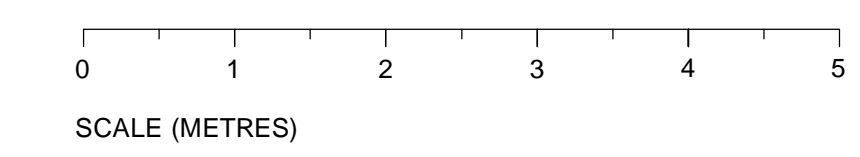

Rev	By	Date	Apr	Details
-----	----	------	-----	---------



YORKSHIRE BUILDING SERVICES LTD  
ACCESS WORKS, MARTIN STREET,  
BIRSTALL, BATLEY, WF17 9PJ  
Tel: 01924 471955 - Fax: 01924 477508  
Web: [www.ybsltd.co.uk](http://www.ybsltd.co.uk)

Project  
**ANOTHER SPACE  
SEVEN DIALS**

Drawing Title.  
**EXISTING A/C UNITS**

Scale	1: 50	Date	03/08/15
Drawn	GW/MY	Checked	GW

Drawing No.  
**SK01**

