


4-10 Tower Street Site Location Plan

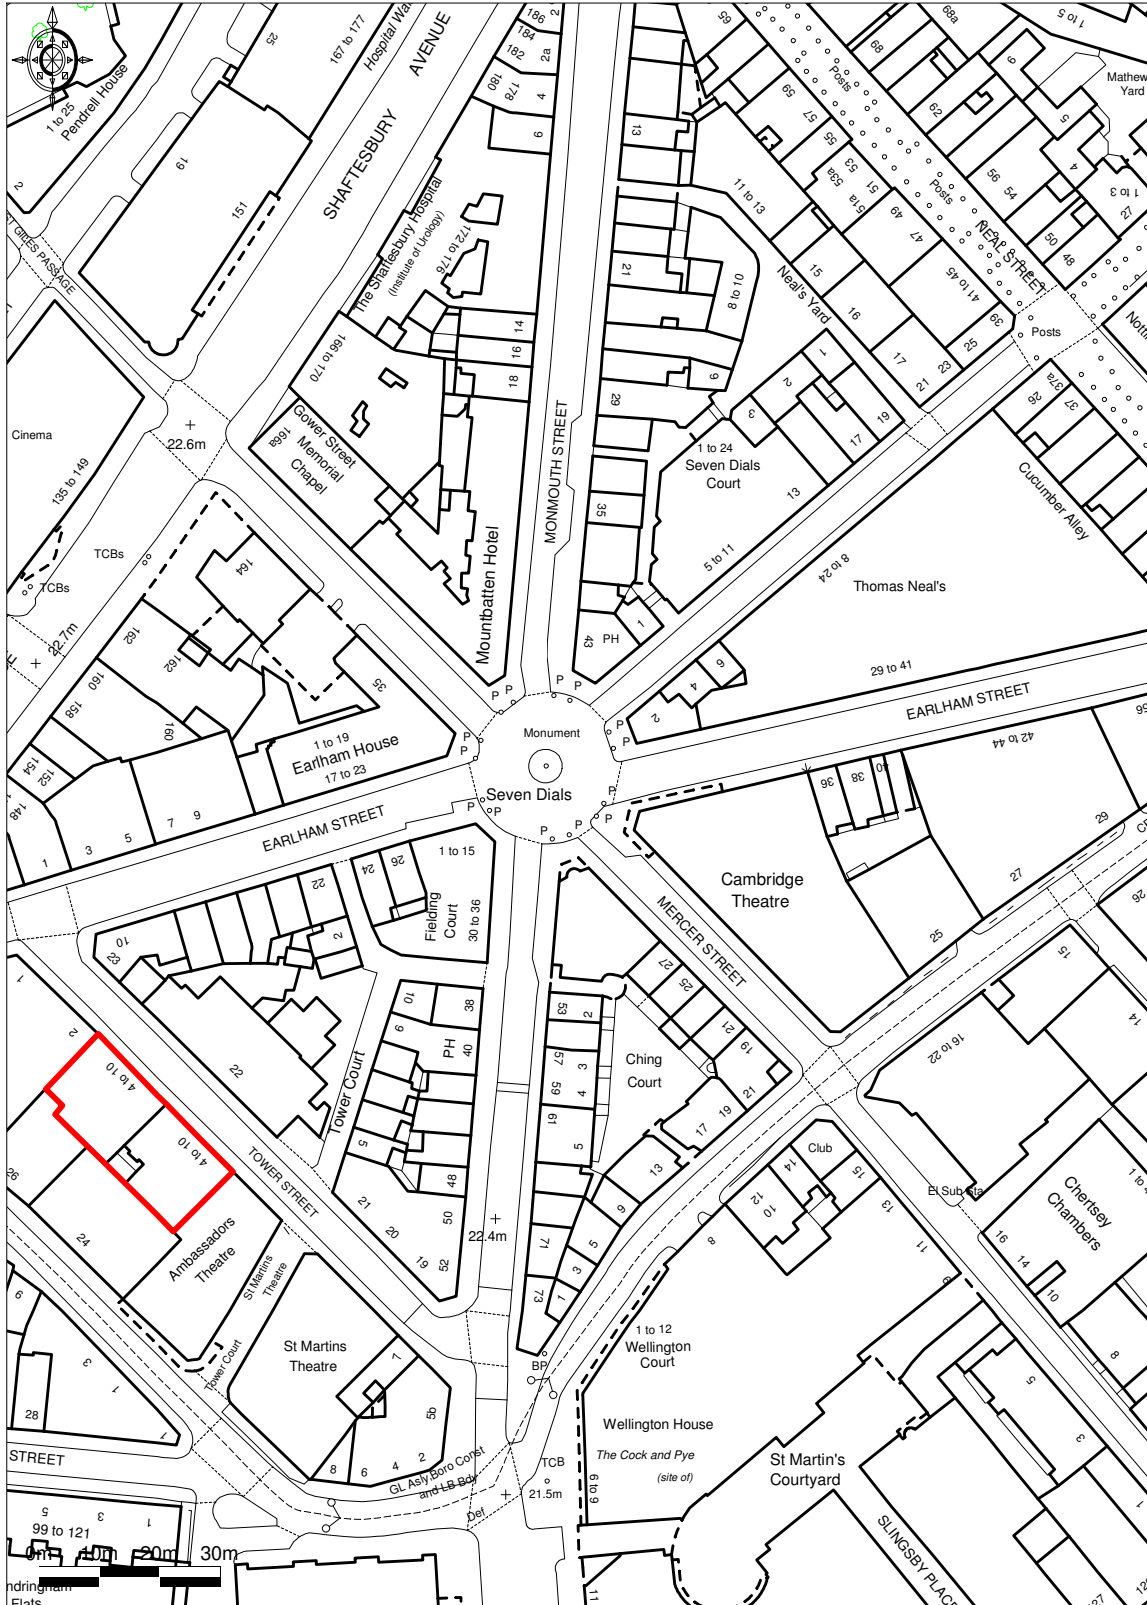

Ordnance Survey © Crown Copyright 2013. All rights reserved.
 Licence number 100020449. Plotted Scale - 1:1250

ROLFE JUDD LTD, OLD CHURCH COURT, CLAYLANDS ROAD, THE OVAL, LONDON SW8 1NZ