




NOTES

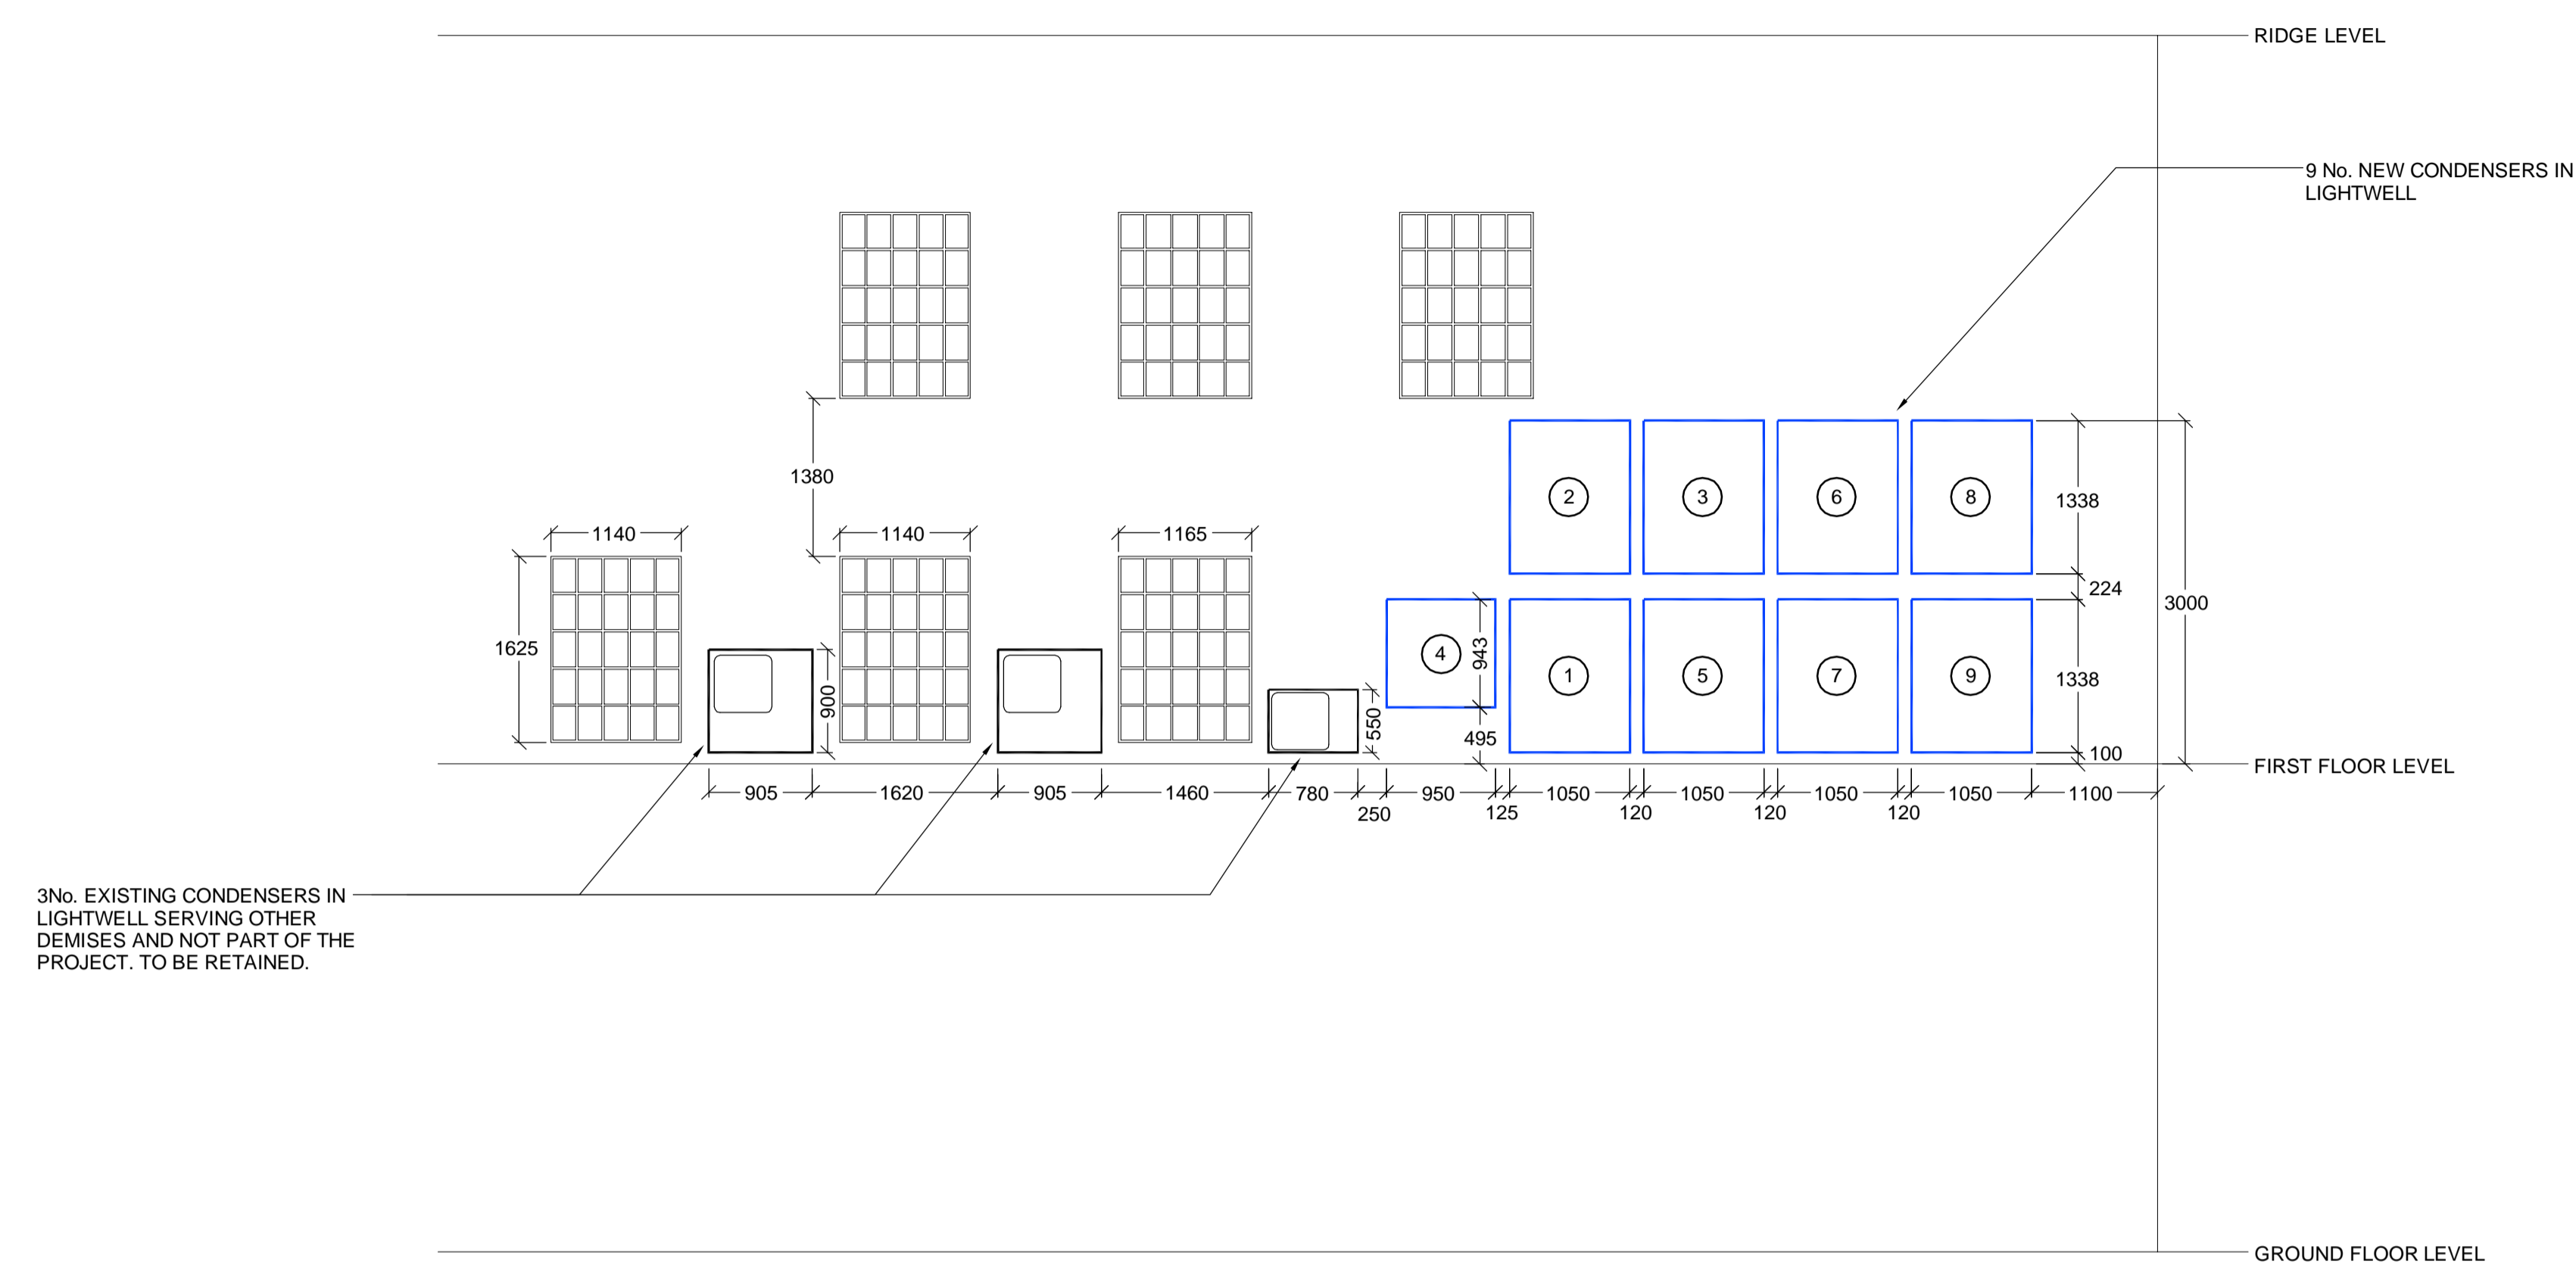

PROPOSED A/C UNIT ELEVATION
SCALE 1:50

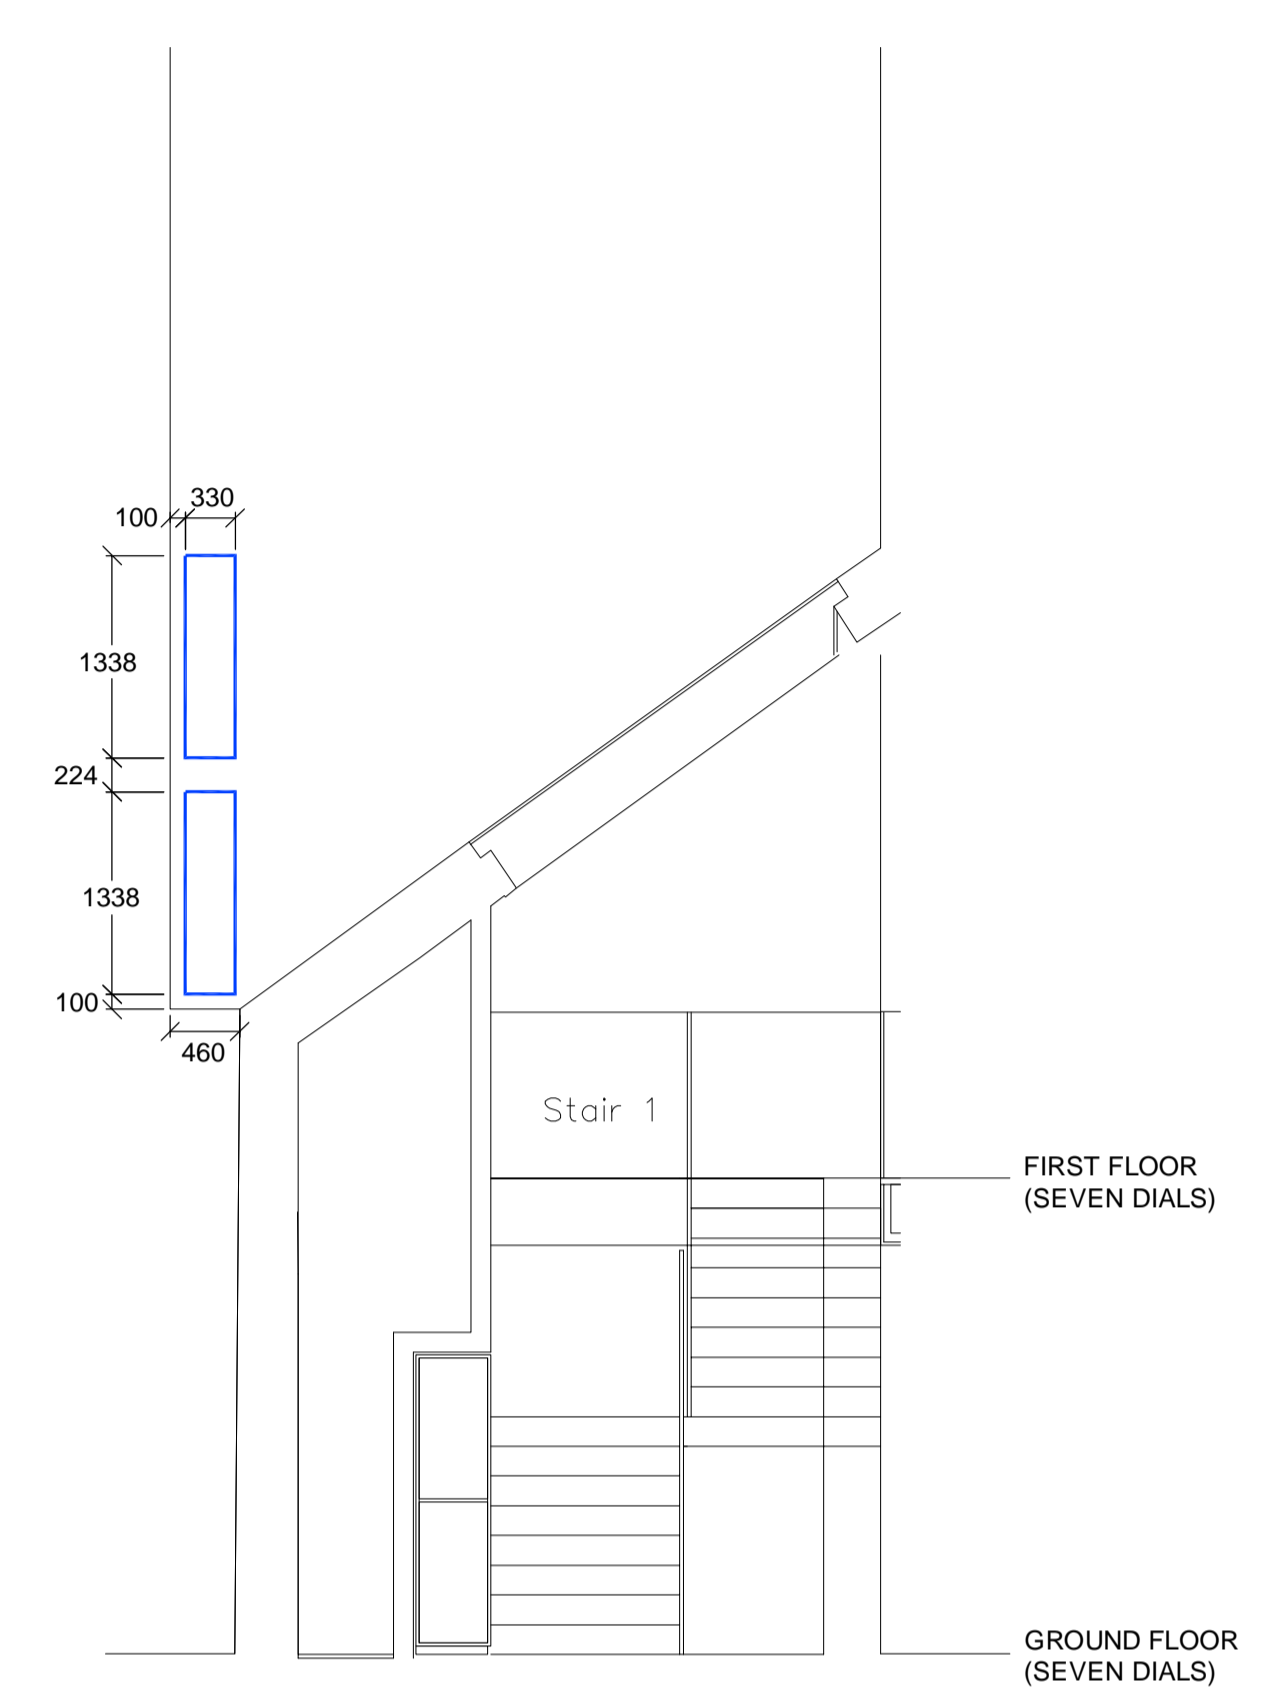


PROPOSED A/C UNIT SECTION
SCALE 1:50

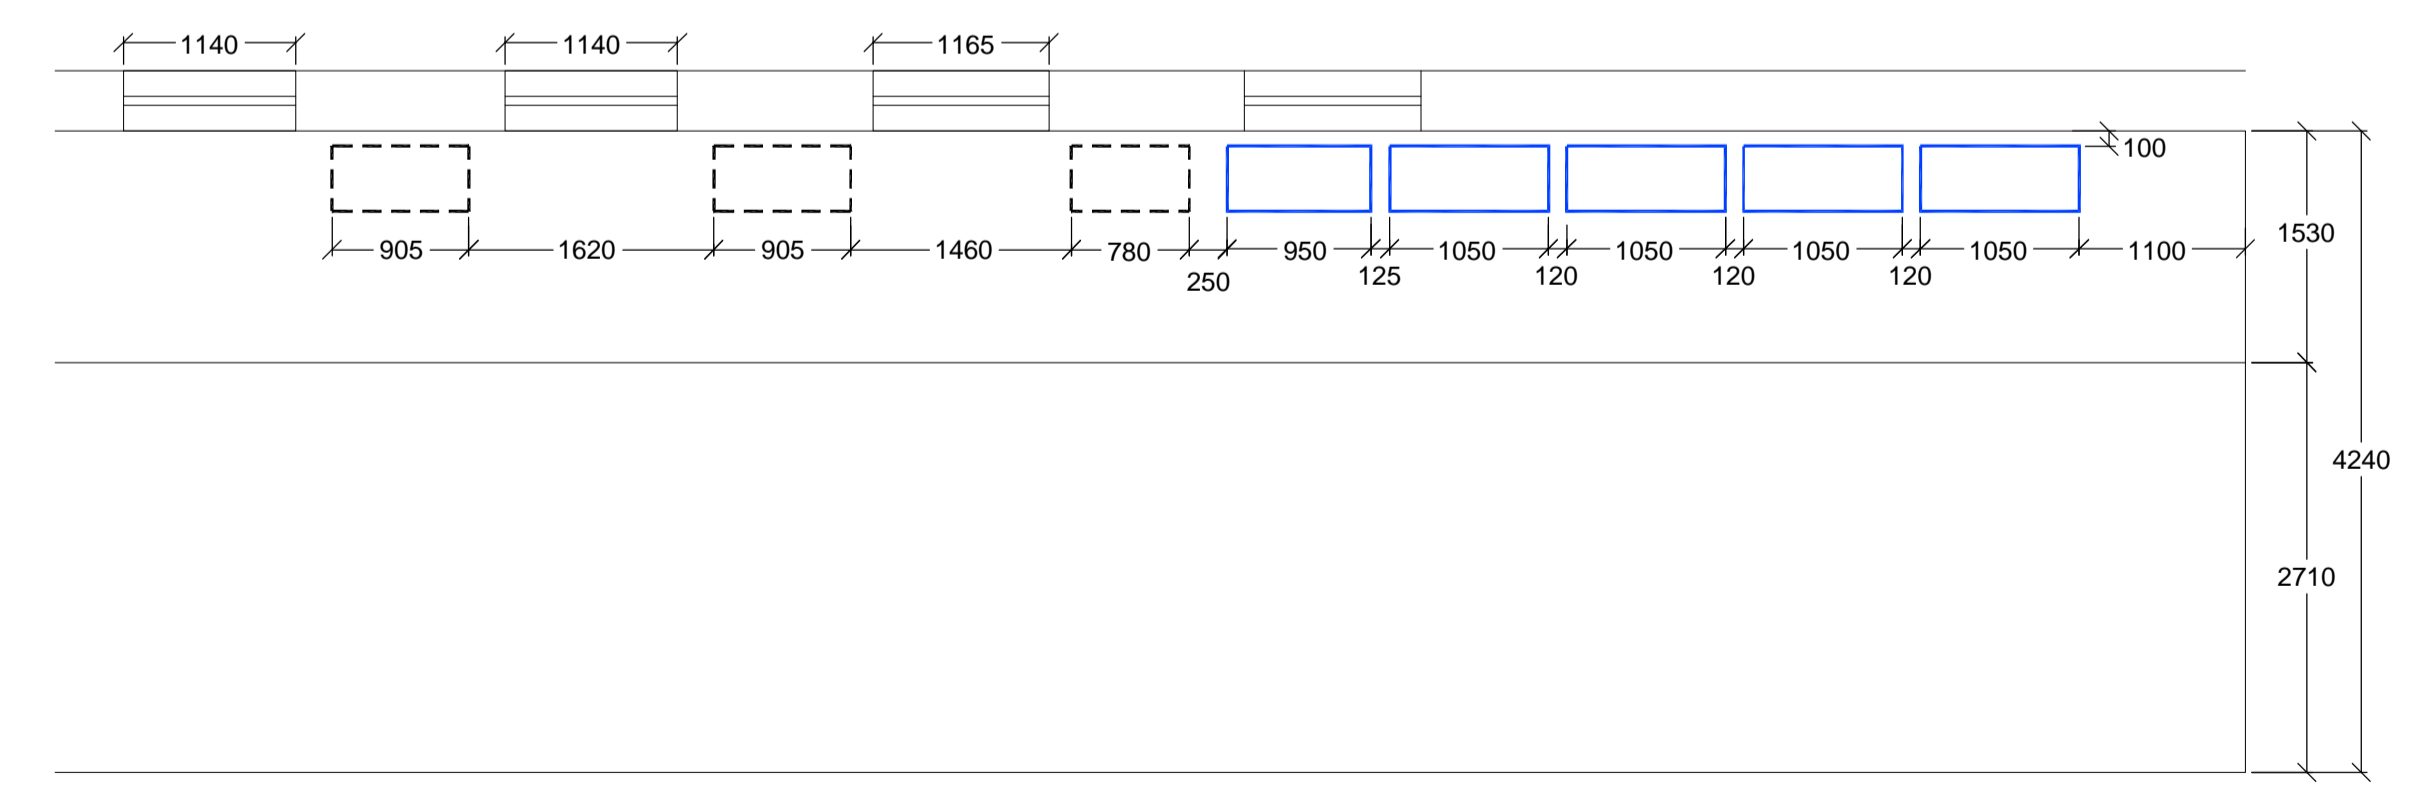

PROPOSED A/C UNIT PLAN
SCALE 1:50

- ① RECEPTION - PUHZ - ZRP125YKA2 - 48dBA - (2 x 60 WALL UNITS)
 - ② STUDIO 3 - PUHZ - ZRP140YKA2 - 48dBA - (2 x 71 WALL UNITS)
 - ③ STUDIO 2 - PUHZ - ZRP140YKA2 - 48dBA - (2 x 71 WALL UNITS)
 - ④ MALE CHANGE - PUHZ - ZRP71YKA2 - 48dBA - (1 x 71 CASSETTE)
 - ⑤ FEMALE CHANGE - PUHZ - ZRP140YKA2 - 48dBA - (2 x 71 CASSETTES)
 - ⑥
 - ⑦
 - ⑧
 - ⑨
- STUDIO 1 - PUHZ - ZRP100YKA2 - 47dBA - (1 x 100 WALL UNIT)

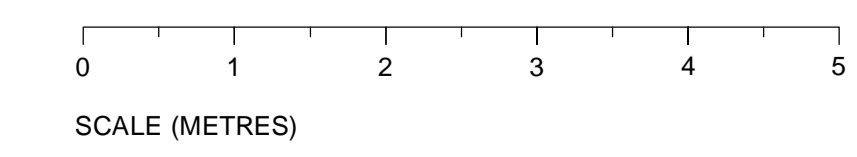

Rev	By	Date	Apr	Details
-----	----	------	-----	---------



YORKSHIRE BUILDING SERVICES LTD
ACCESS WORKS, MARTIN STREET,
BIRSTALL, BATLEY, WF17 9PJ
Tel: 01924 471955 - Fax: 01924 477508
Web: www.ybsltd.co.uk

Project
**ANOTHER SPACE
SEVEN DIALS**

Drawing Title.
PROPOSED A/C UNITS

Scale	1: 50	Date	03/08/15
Drawn	GW/MY	Checked	GW

Drawing No.
SK02

