


Proposed Shopfront Plan & Sections

New shopfront glazing with 25mm polished S/S channels. Glazing split into 2 equal panes refer to elevations for further information

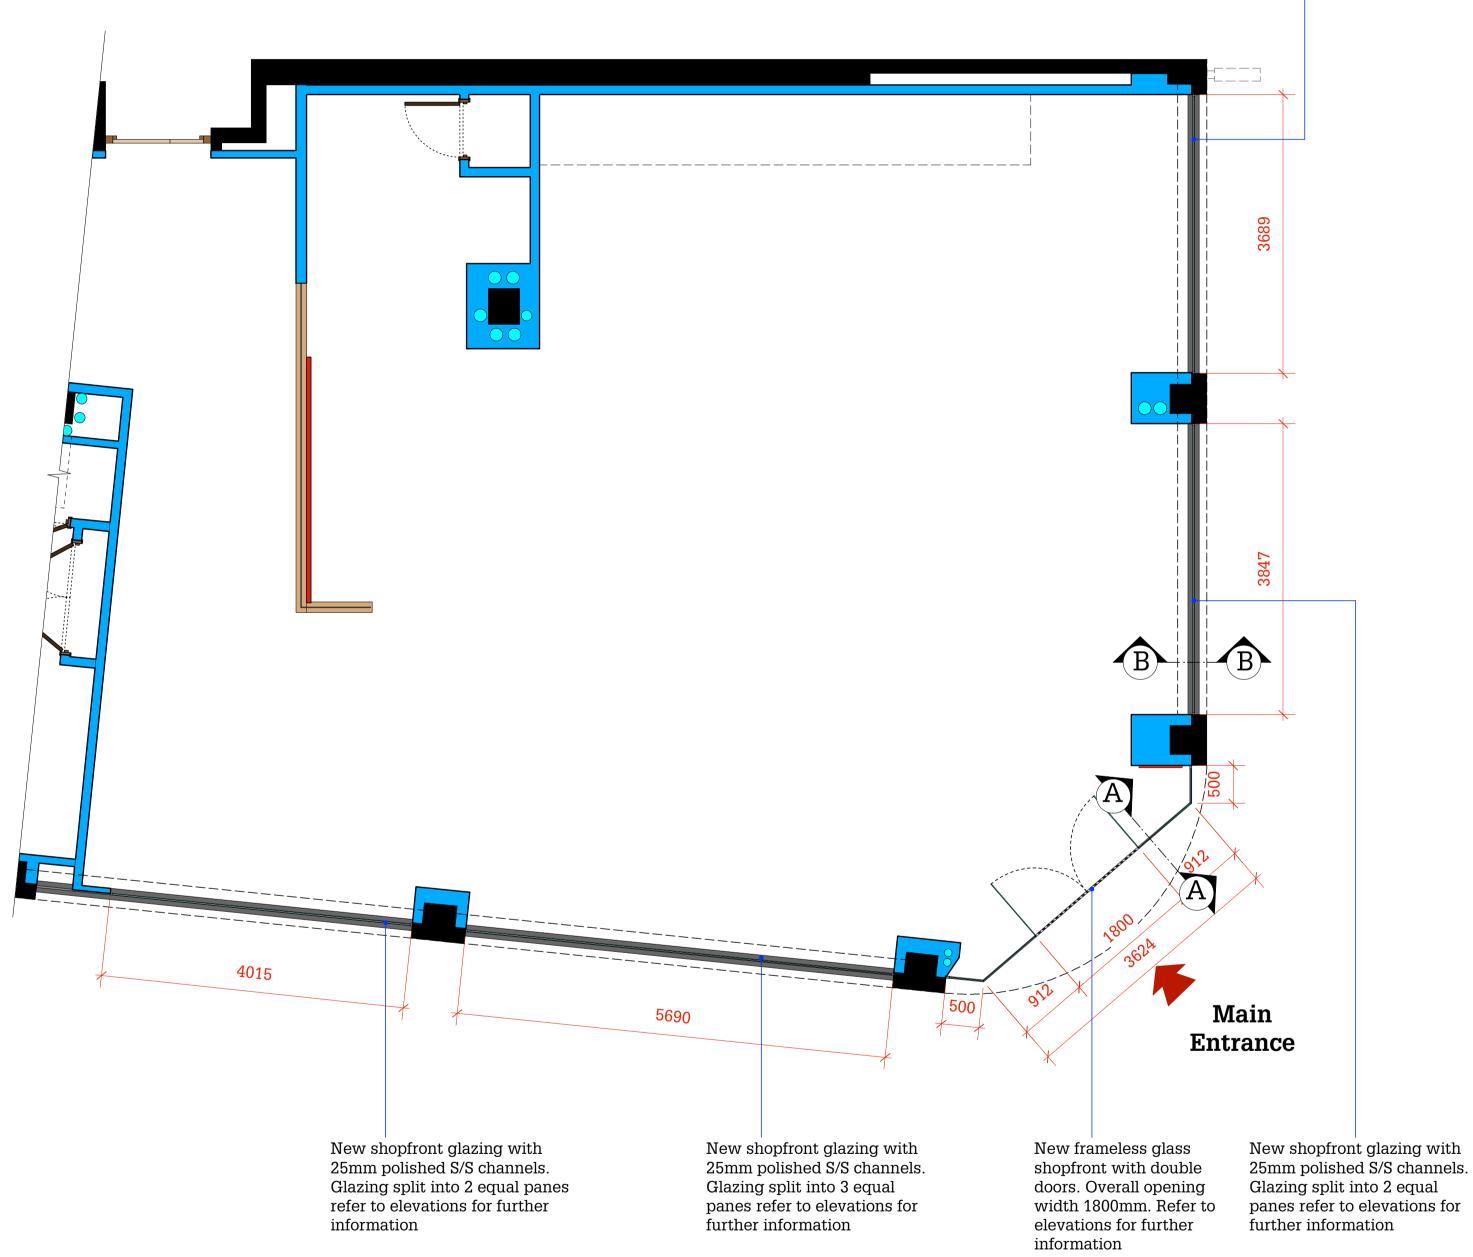

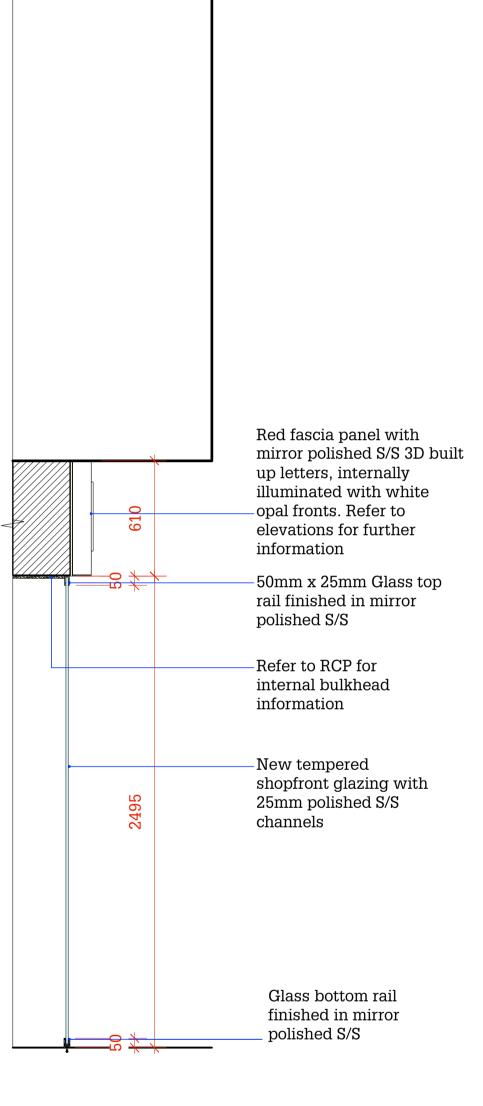

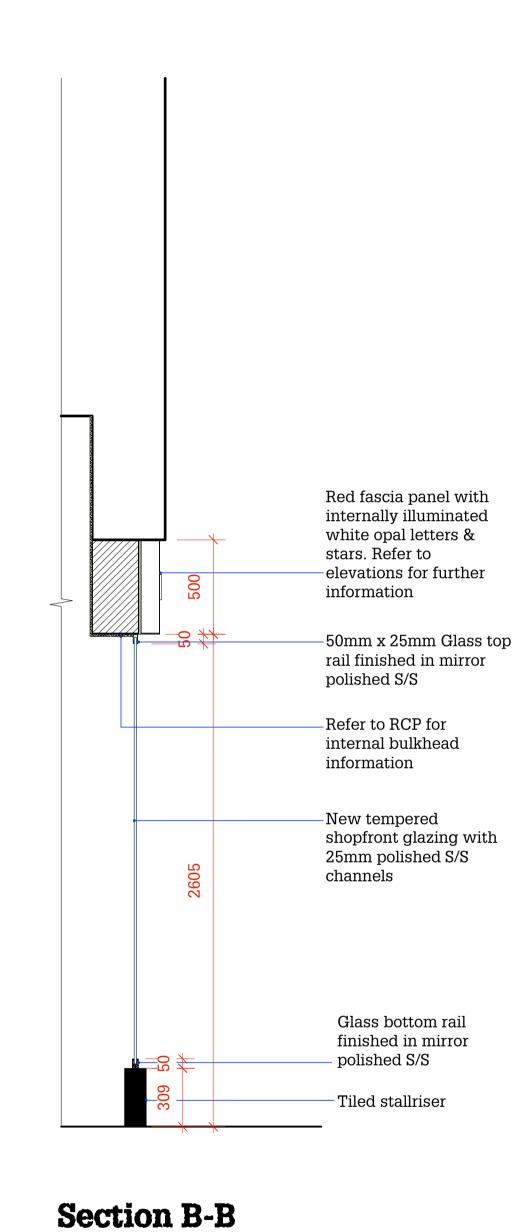



Scale 1:20 @ A1

Shopfront Plan

Scale 1:50 @ A1

★ PRET A MANCER ★

Important Note:

This drawing is copyright of Studio Fox Ltd and no portion should be used without consent. All dimensions and levels on this drawing are to be checked on site by the contractor and any discrepancies reported to Studio Fox Ltd, prior to commencement of any work. If in doubt ask!

Drawing Scales:

Drawing Status:

APPROVAL

Revision:	Date:	Ву:	Description:
			studio fox
			Stugio
			TOXZ

ont:

Pret a Manger

Project:

73/74 Russell Square London WC1B 5BG

Tit

Proposed Shopfront Plan & Sections

Drawn By:	Scale:	Drawn Date:	Revised Date:
GMC	1:50 (A1)	17.09.15	-
Drawing No:			Revision:
15-PRE	-		

Studio Fox Ltd 57 Broad Street, Lyme Regis Dorset, DT7 3OF T: 01297 445 322 E: gary@studiofox.co.uk