


### **Proposed Shopfront Plan & Sections**

New shopfront glazing with 25mm polished S/S channels. Glazing split into 2 equal panes refer to elevations for further information

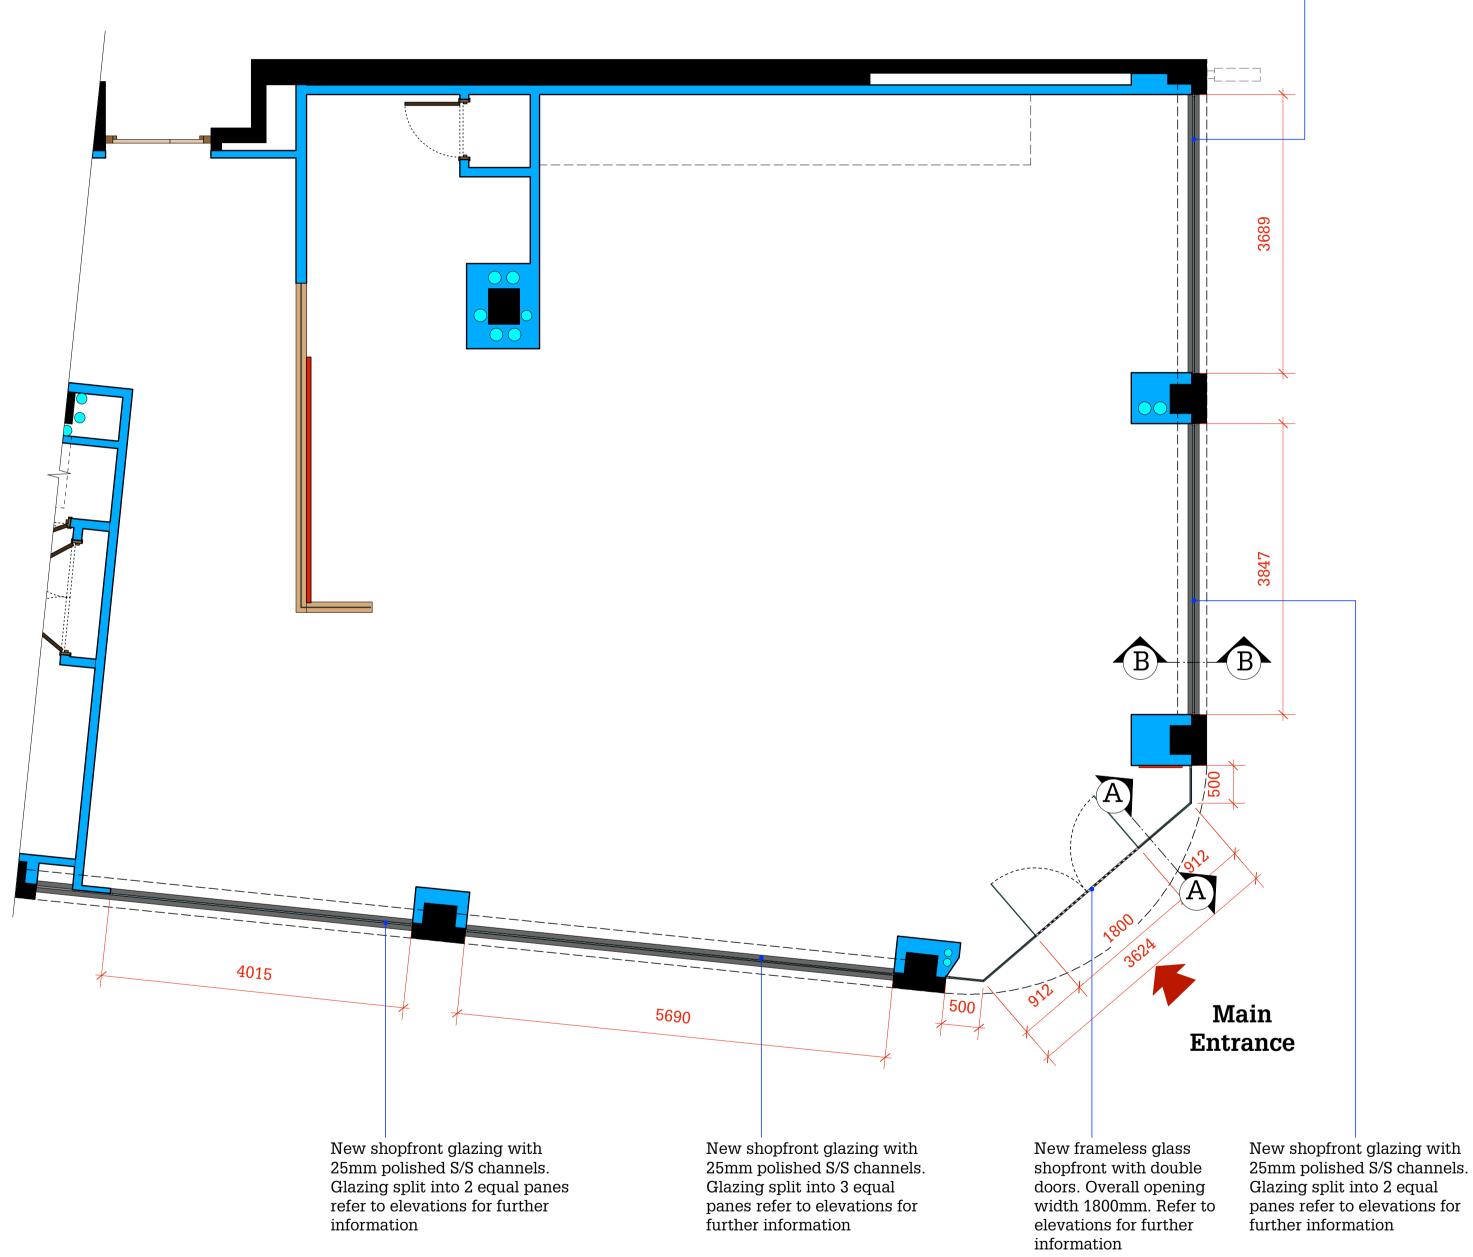

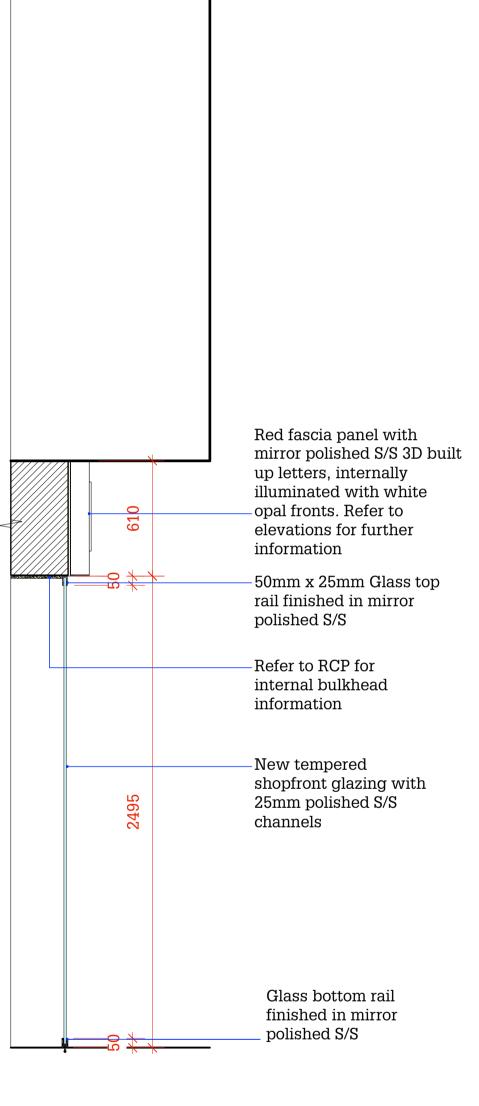

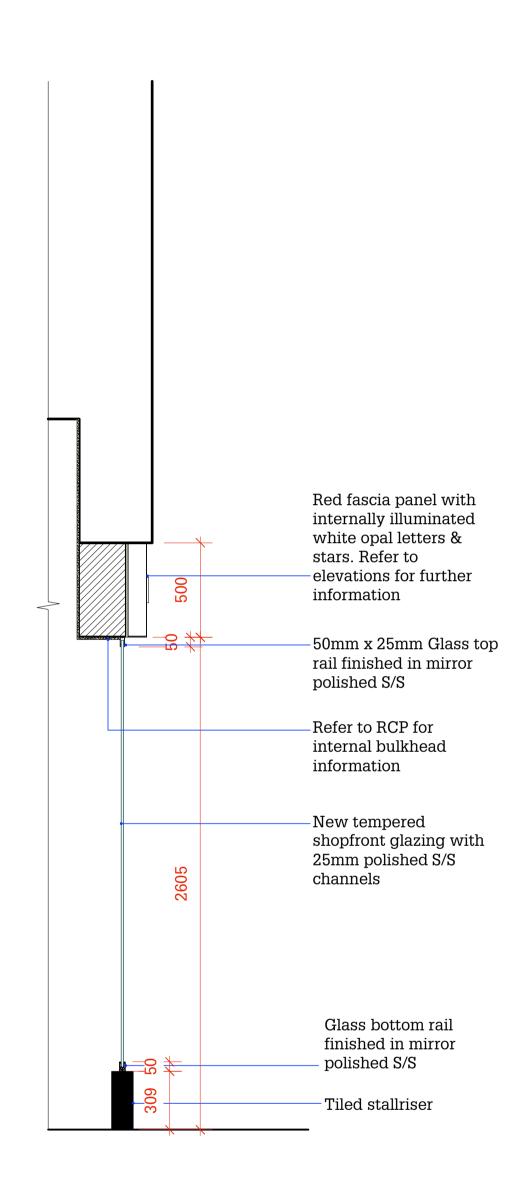



#### Section B-B Scale 1:20 @ A1

# **Shopfront Plan**

Scale 1:50 @ A1

## ★ PRET A MANCER ★

Important Note:

This drawing is copyright of Studio Fox Ltd and no portion should be used without consent. All dimensions and levels on this drawing are to be checked on site by the contractor and any discrepancies reported to Studio Fox Ltd, prior to commencement of any work. If in doubt ask!

Drawing Scales:

1000 2000 3000 4000 

Drawing Status:

Scale 1:50 @ A1

### APPROVAL

Revision:	Date:	Ву:	Description:
			7.
			studio fox
			- for

### Pret a Manger

73/74 Russell Square London WC1B 5BG

#### Proposed Shopfront Plan & Sections

Drawn By:	Scale:	Drawn Date:	Revised Date:
GMC	1:50 (A1)	17.09.15	-
Drawing No:	Revision:		
15-PRE	-		

Studio Fox Ltd 57 Broad Street, Lyme Regis Dorset, DT7 3QF T: 01297 445 322 E: gary@studiofox.co.uk