




EXISTING STORE FRONT PANORAMA



EXISTING STORE FRONT FROM LEFT



EXISTING STORE FRONT FROM RIGHT

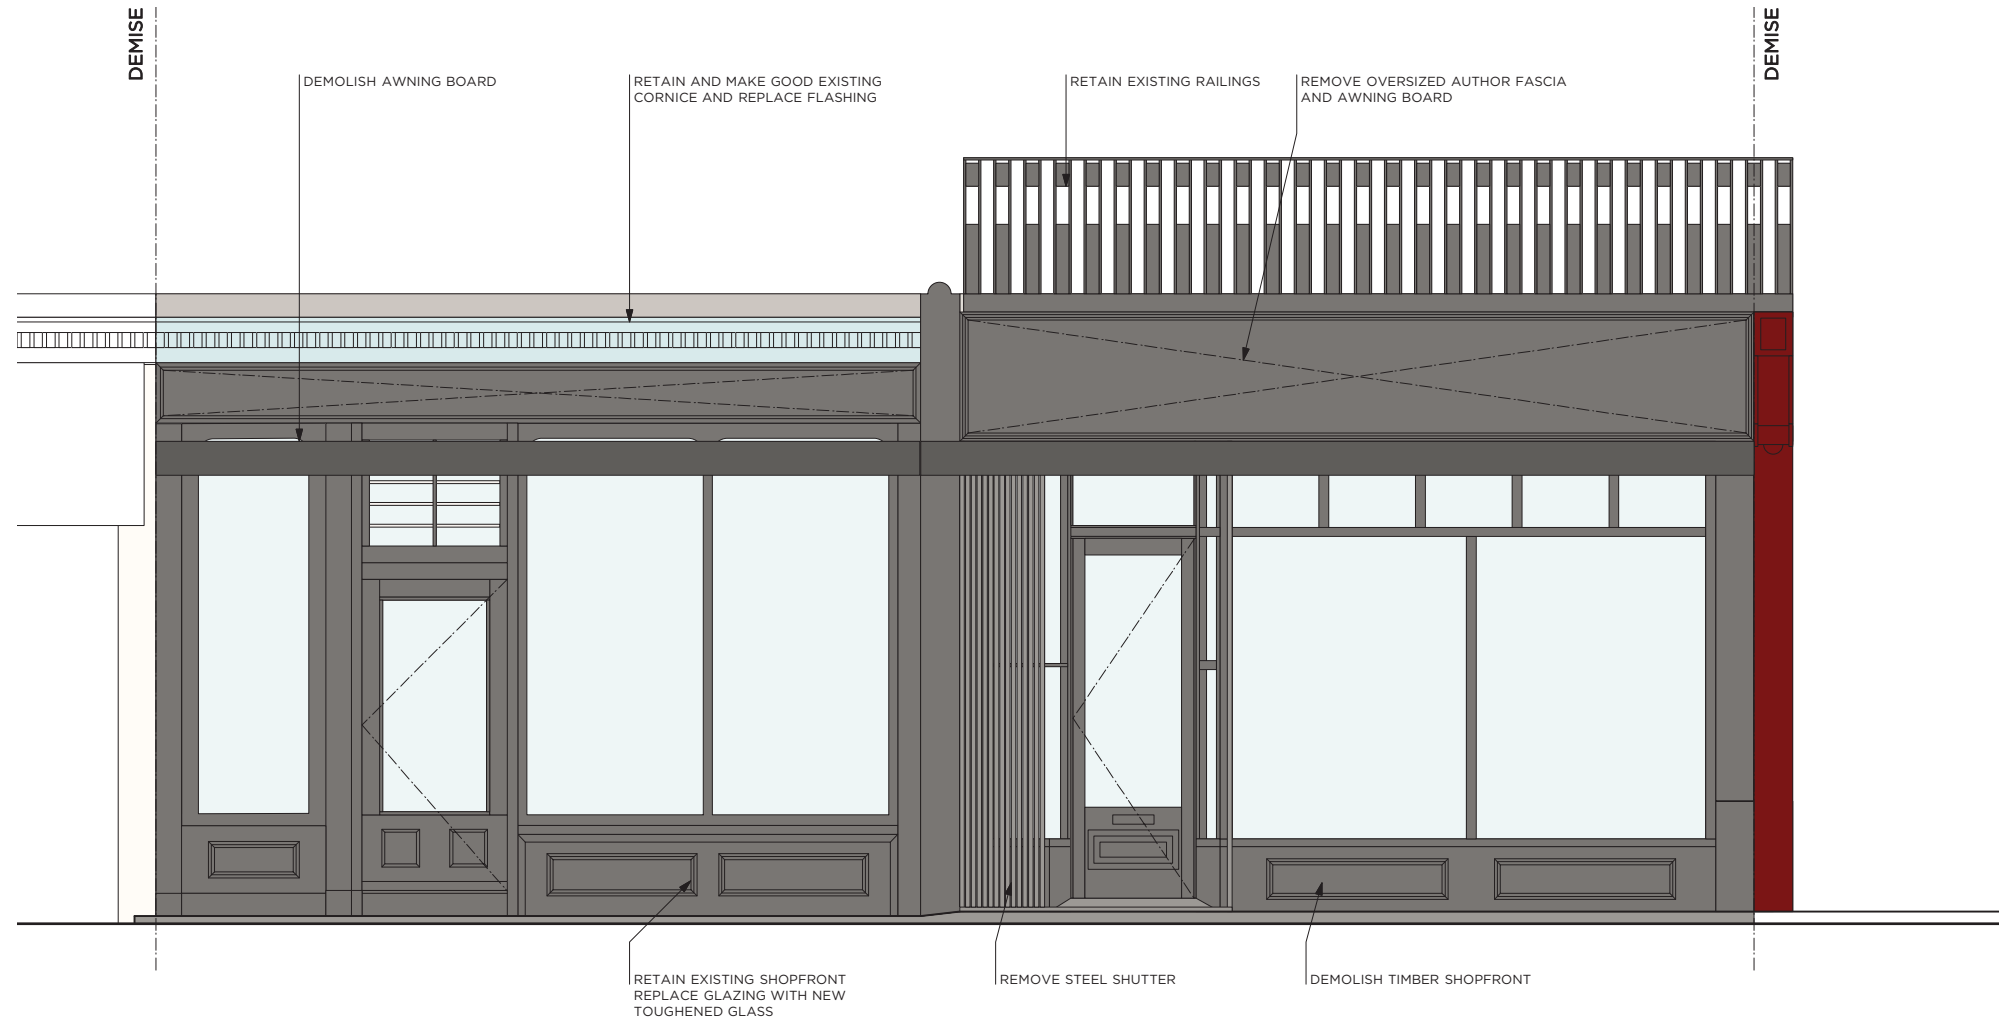

EXISTING EXTERNAL ELEVATION - CHALK FARM ROAD
SCALE 1:25

BRINKWORTH

4-6 ELLSWORTH STREET, LONDON E2 0AX
T+44 (0)207 613 5341 • BRINKWORTH.CO.UK

NOTE: *DO NOT SCALE DRAWING. CONTRACTOR TO CHECK ALL DIMENSIONS FROM DRAWINGS TO SITE AND NOTIFY THE ARCHITECT OF ANY DISCREPANCIES PRIOR TO FABRICATION TO ALLOW FOR MODIFICATIONS. DISCREPANCIES NOT BROUGHT TO THE ATTENTION OF THE ARCHITECT WILL BE THE RESPONSIBILITY OF THE RELEVANT CONTRACTOR.
*THE WORKS DESCRIBED AND SPECIFIED ON THIS DRAWING AND ASSOCIATED DRAWINGS SHALL BE UNDERTAKEN IN ACCORDANCE WITH CURRENT HEALTH AND SAFETY PLAN PREPARED BY THE PLANNING SUPERVISOR FOR THE PROJECT.

*THIS DRAWING SHOULD BE READ IN CONJUNCTION WITH ALL SPECIFICATIONS AND ALL RELEVANT DESIGN, ENGINEERS AND SPECIALIST DRAWINGS.
*THE CONTRACTOR MUST ADVISE ON ALL DETAILS TO ENSURE STABILITY AND STRENGTH OF CONSTRUCTION. ALL MATERIALS TO BE MATCHED AND BALANCED AS APPROPRIATE.

ISSUE	DATE	DESCRIPTION	ISSUE	DATE	DESCRIPTION

SITE ADDRESS	21/22 CHALK FARM ROAD	DRAWING NAME	EXISTING SHOPFRONT
JOB NAME	BIRD - CHALK FARM ROAD	STATUS	EXISTING

DRAWN BY	SC	CHECKED BY	SC
JOB N°	3123	DRAWING N°	E110
DATE	11.09.15	SCALE	1:25 @ A1/ 1:50 @ A3