
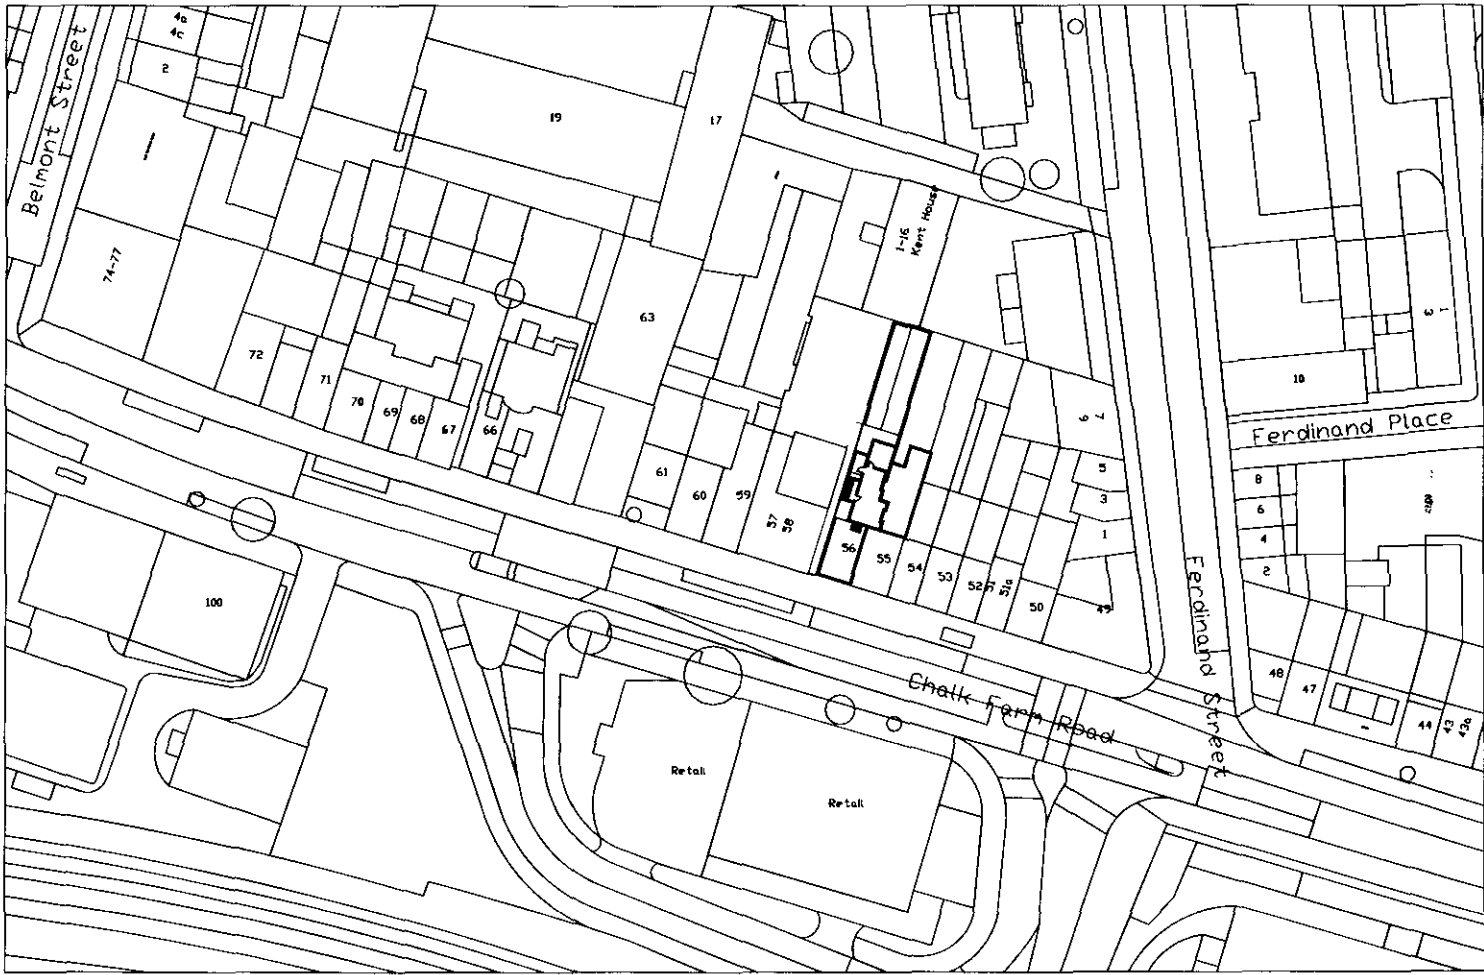



SK100	NORTH  Note: all plans are orientated due north unless otherwise stated
-------	--



(c) UKMap Copyright. The GeoInformation Group 2010 Licence No. LANDMLON100003121118

RECEIVED 19 NOV 2010

Rev	Notes	Date
Drawn	JB	Chk. JB
		Date 25.08.10
DO NOT SCALE THE DRAWING, ALL DIMENSIONS MUST BE CHECKED ON SITE. JNB DESIGN ARE TO BE INFORMED OF ANY DISCREPANCIES PRIOR TO CONSTRUCTION. THE DRAWING AND ANY OF THE DETAILS THEREIN REMAIN THE COPYRIGHT OF JNB DESIGN		
<input type="radio"/> Legal <input checked="" type="radio"/> Planning <input type="radio"/> Tender <input type="radio"/> Construction <input type="radio"/> As-built		
 JNB DESIGN		
Contact JNB Design, Ringley House, 349 Royal College Street, NW1 9QS info@jnbdesign.co.uk, www.jnbdesign.co.uk		
Client MIKE & TARA KENNEY		
Project 56 CHALK FARM ROAD LONDON, NW1 8AN		
Drawing Title ORDNANCE SUREVY SITE LOCATION PLAN		
Drawing no.	Size	Scale
109/SK100	A3	1:1000