


area to be licensed

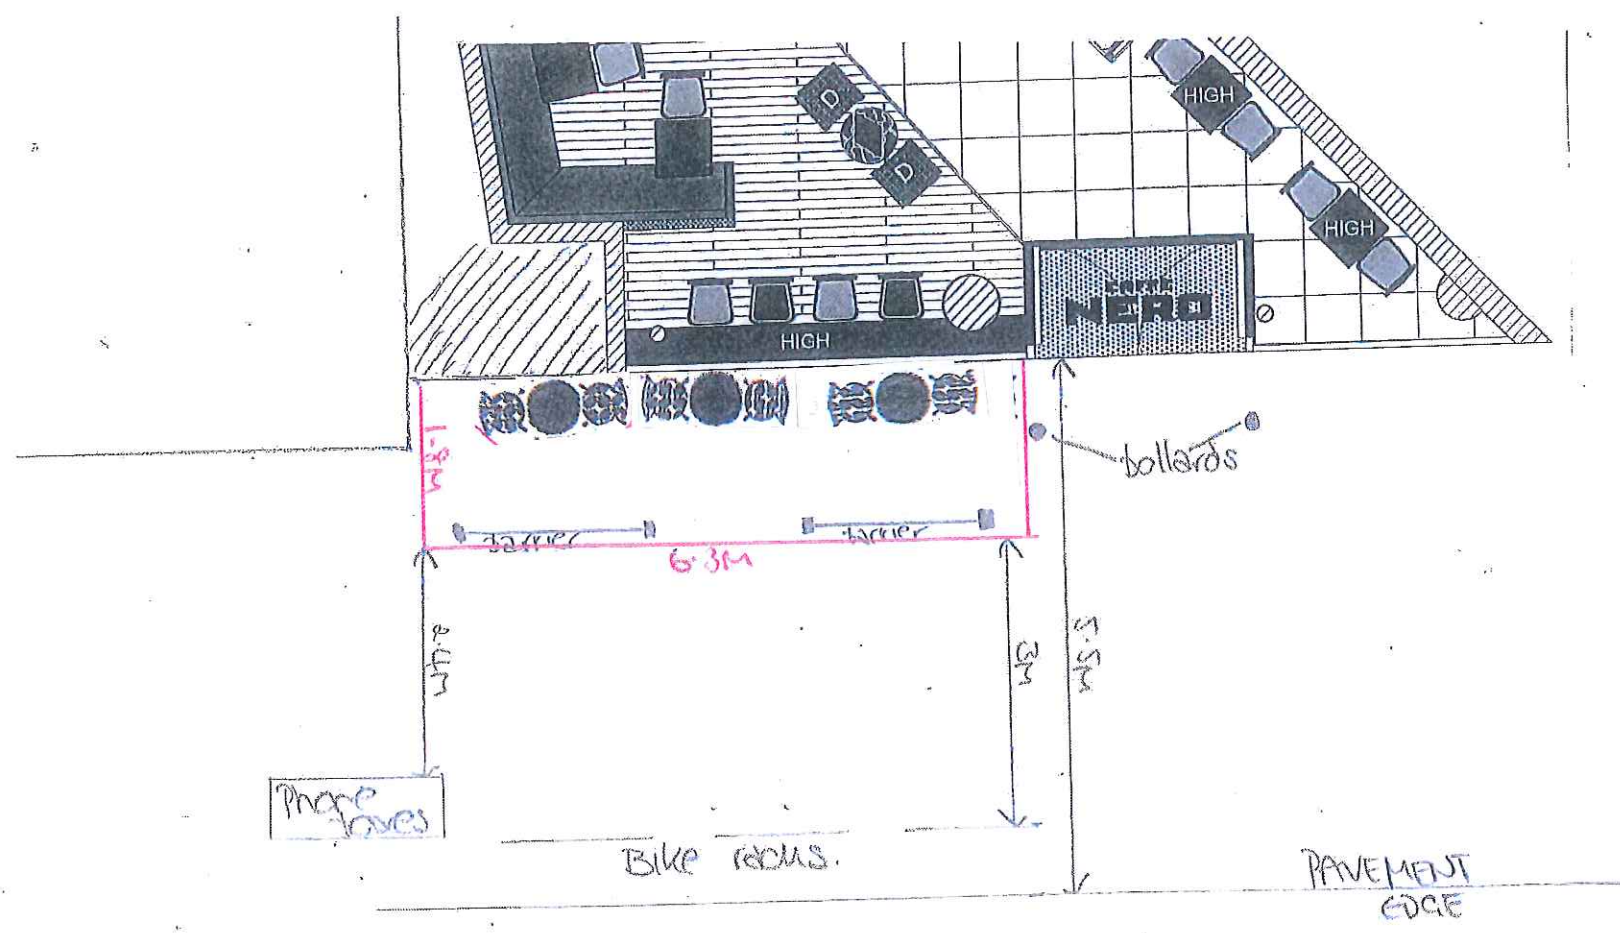

GROUND FLOOR
24 Seats

| Rev# | Description | Drawn by | Date |
|------|------------------------------------------------|----------|----------|
| A | Bar & Back of House amendments | RW | 26/02/14 |
| B | Reductions following the survey | RW | 16/07/14 |
| C | Minor dishwash layout 600mm high 1000mm pastry | CS | 21/07/14 |

Notes

This drawing represents a performance guide upon which the contractor/subcontractor must base his/her working drawings & details. Include all necessary tolerances prior to manufacture and installation.

Contractor to must undertake a full survey of the area to establish all dimensions & ensure accurate setting out.

Advise on suitability of all details shown to ensure structural stability, ease and economy of construction

Refer to digital master artwork in regard to all graphic work shown

bedrock
Bedrock Design Consultants Ltd.
2nd Floor, 99 Gold Street, Northampton,
NN1 1RA
T 01804 250002
F 01804 250003
info@bedrockdesign.co.uk

Client
Caffe Nero

Project
Holborn

Description
Merchandise GA
Ground Floor

Scale 1:75@A3
Drawn by JB
Date 14/04/2014

Drawing N° CN640 - 100
Revision C

This drawing is the copyright of Bedrock Design Consultants Ltd. This drawing cannot be copied, reproduced, retained or disclosed to any unauthorised person without prior permission in writing from the designer.