



I
n
t
e
r
n
a
l

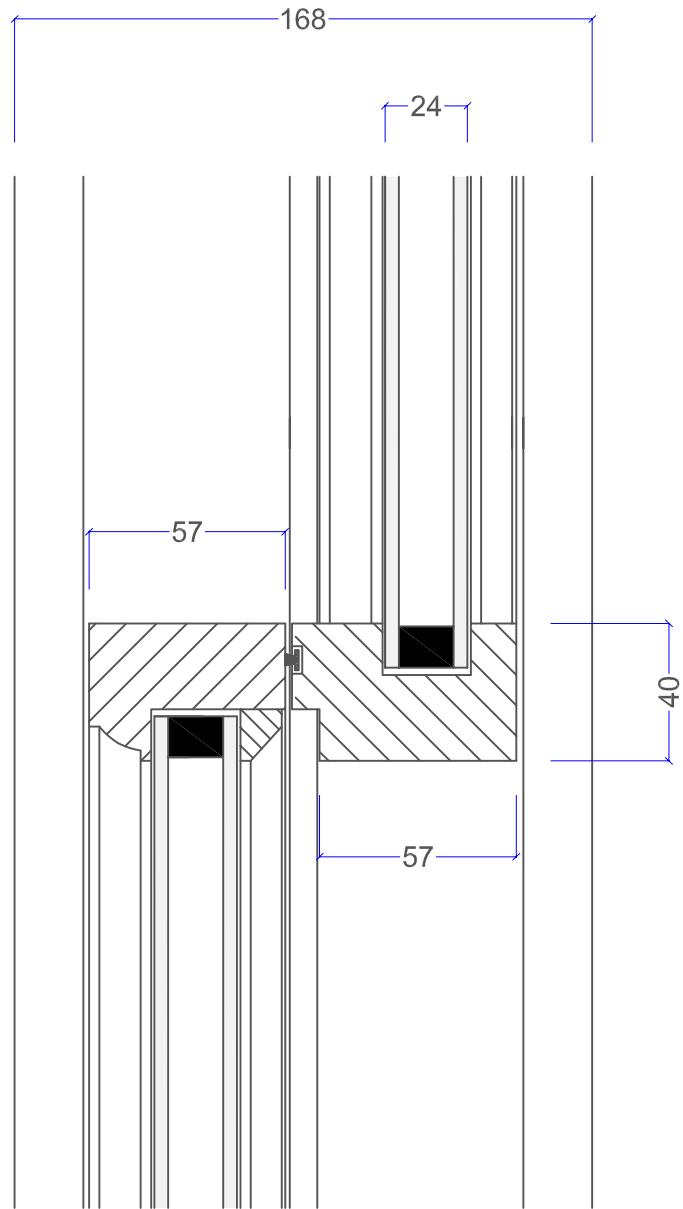

E
x
t
e
r
n
a
l

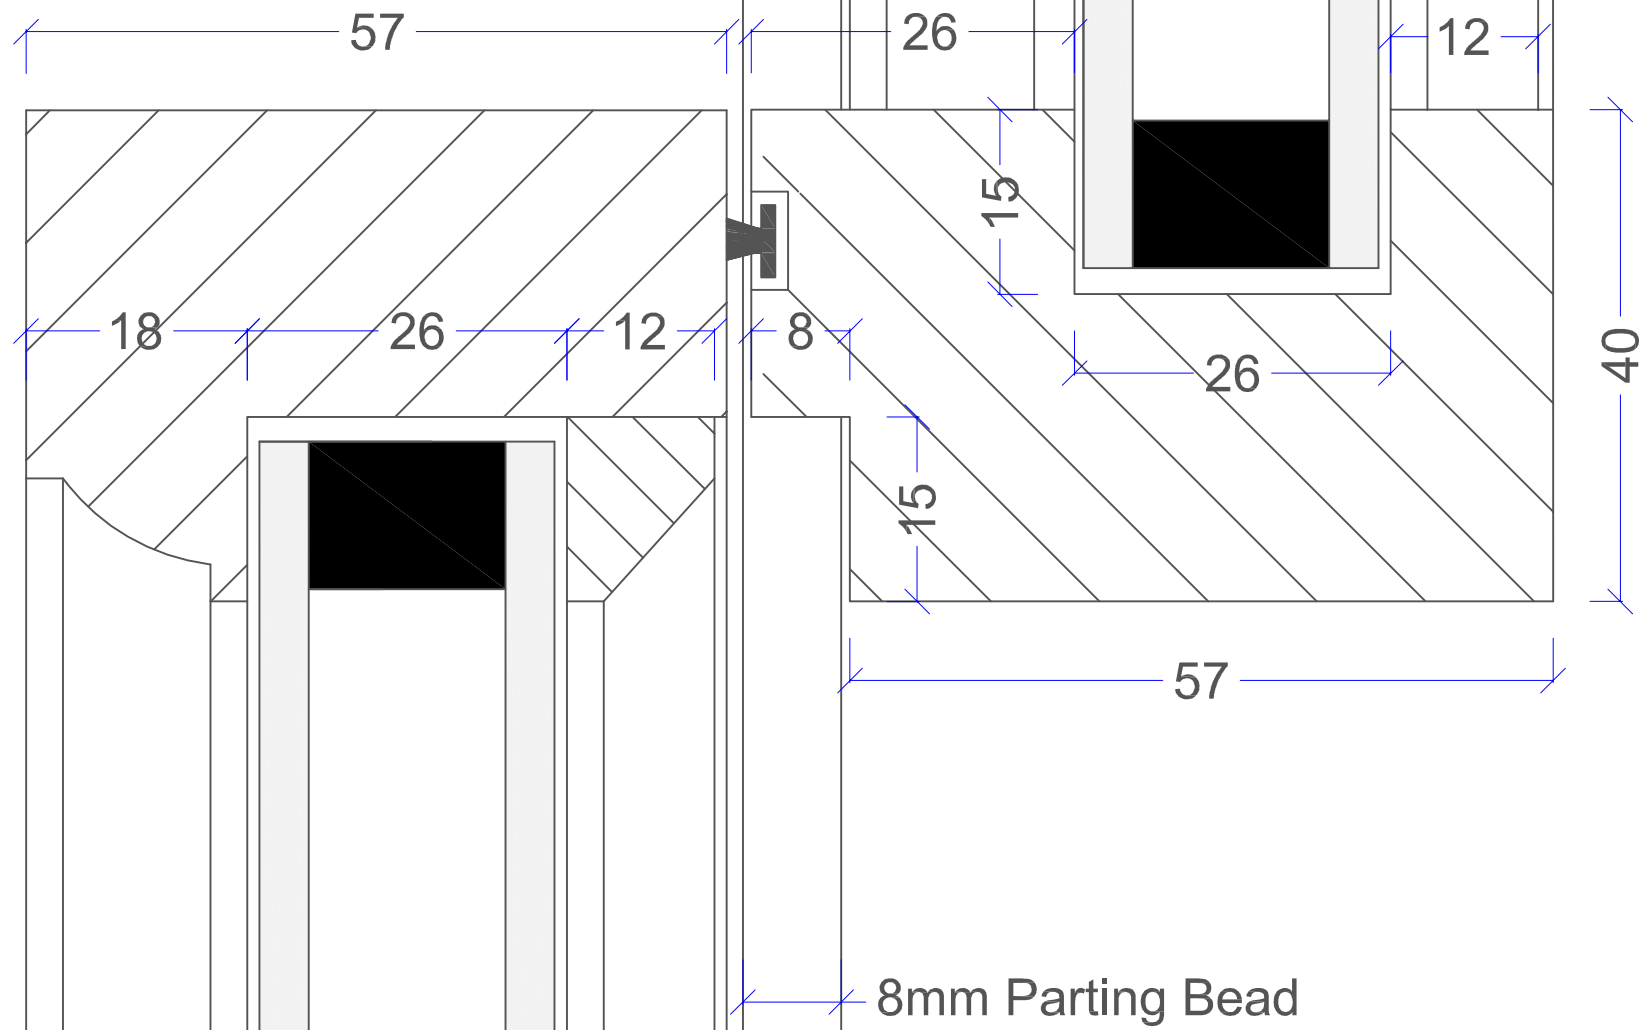

DB
Advanced Carpentry
&
Joinery Ltd

19 Sarsfield Road
Perivale, UB6 7AE

Project name:

Workshop

Project:

Sash window - glass unit 24mm

Drawing name:

Meeting rails+

| Date | Job No | Rev |
|------------|-------------|-----|
| 25.09.2014 | not applic. | C |