



1 EXISTING SECTION

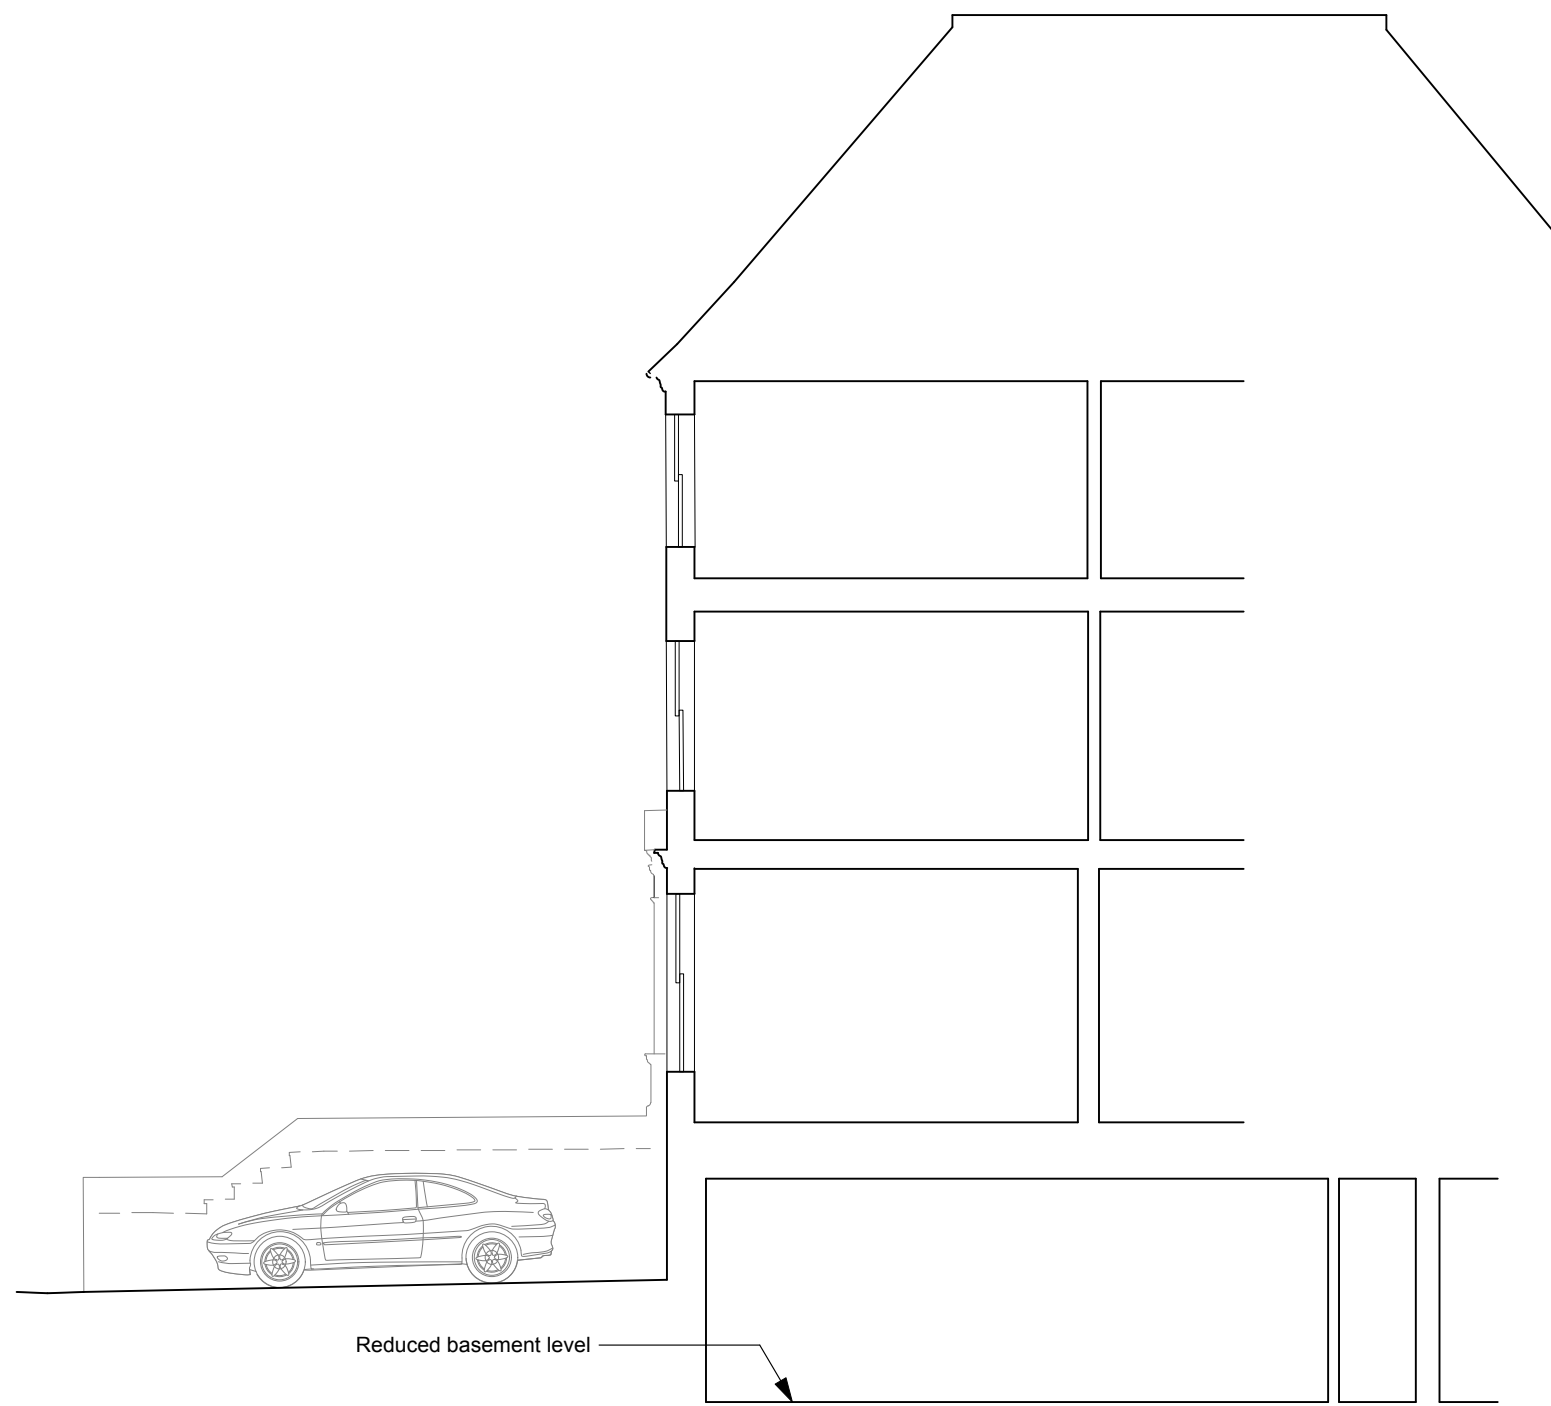

2 APPROVED SECTION (APPLICATION 2014/7292)

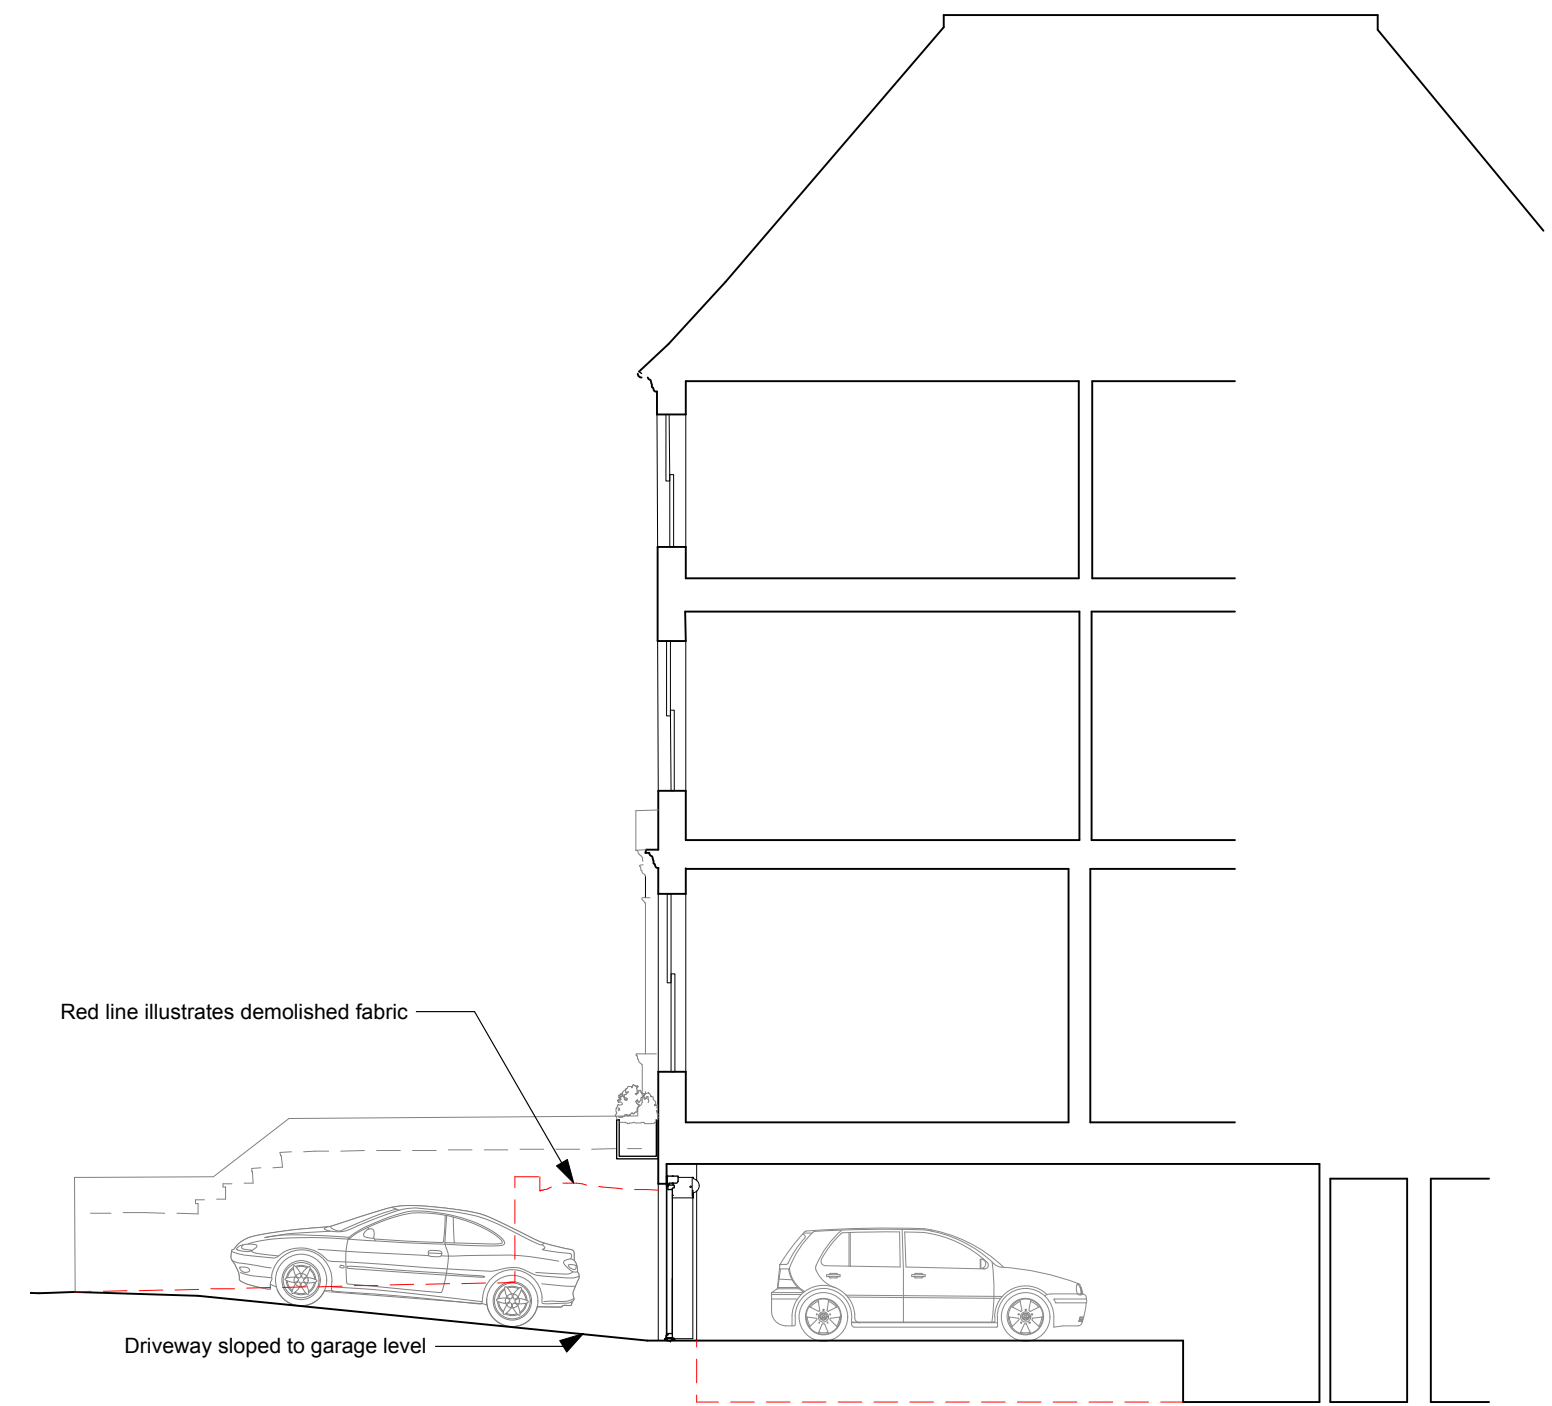


3 PROPOSED SECTION



4 EXISTING ELEVATION



5 APPROVED ELEVATION (APPLICATION 2014/7292)

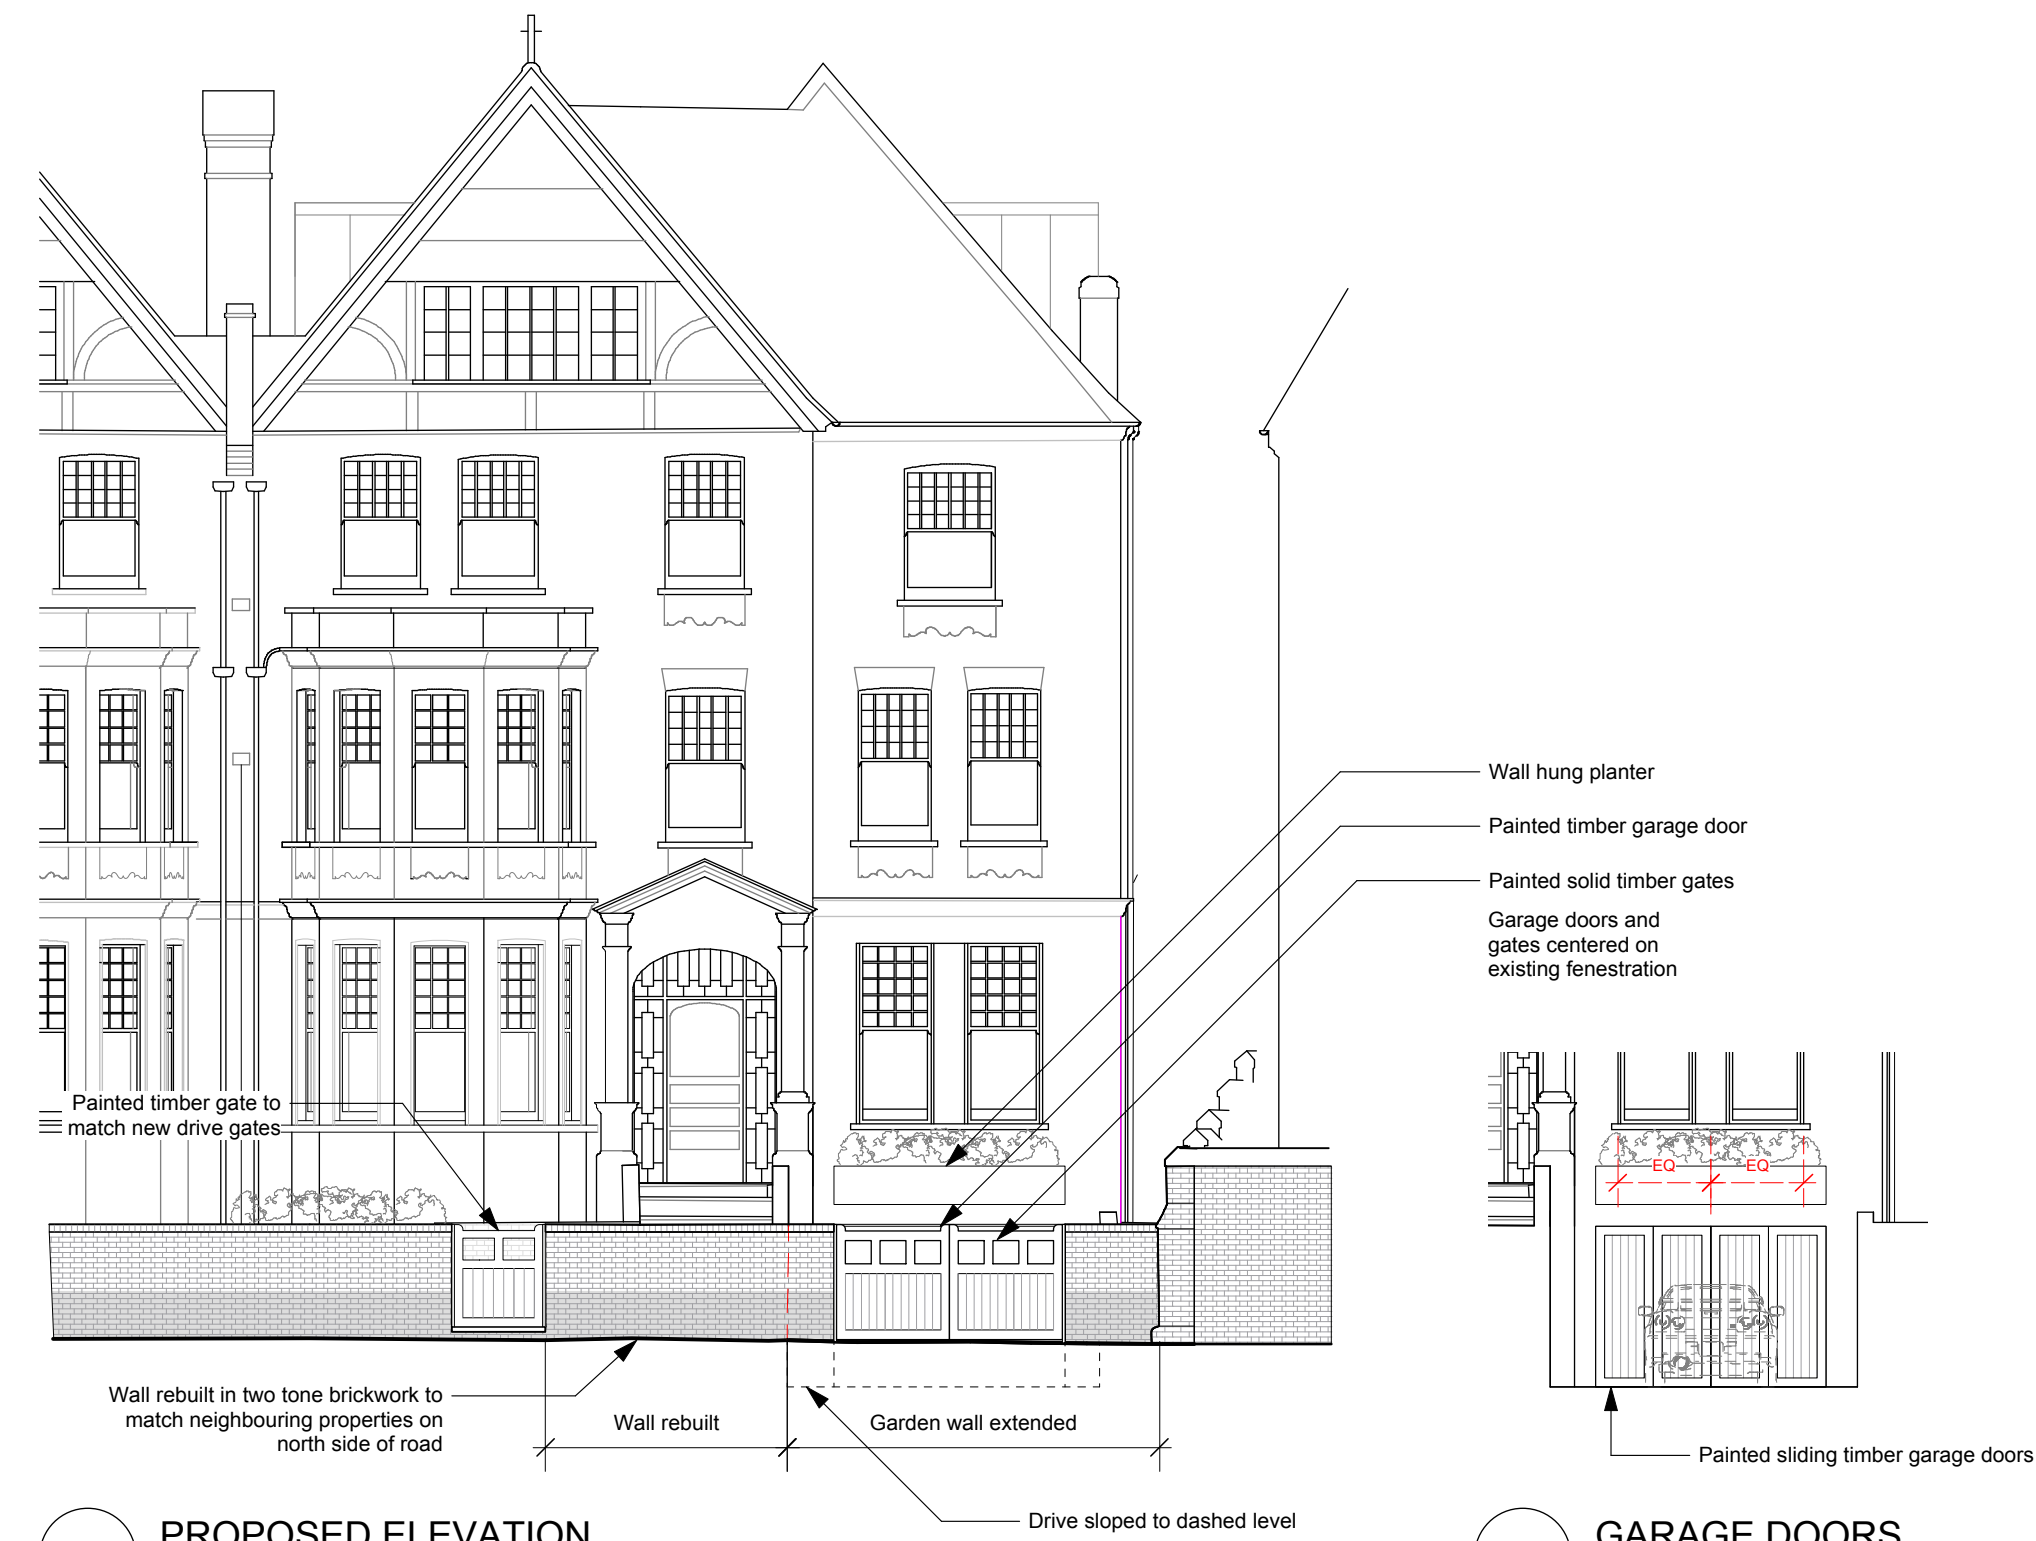

6 PROPOSED ELEVATION

7 GARAGE DOORS

GENERAL NOTES:  
Do not scale from this drawing.  
Check drawing on receipt and immediately report any discrepancies to the Architect.  
Verify all dimensions and levels on site prior to construction.  
The contents of this drawing are Stiff + Trevillion Architects LLP copyright and shall not be re-used without their written permission.

No. Date Revision Notes

PLANNING

**Stiff + Trevillion**  
Stiff + Trevillion Architects Ltd  
16 Woodfield Road  
London W9 2BE  
T +44(0)20 8960 5550  
F +44(0)20 8969 8668  
mail@stiffandtrevillion.com  
www.stiffandtrevillion.com

|            |  |            |           |
|------------|--|------------|-----------|
| Project    | 4 WEDDERBURN ROAD<br>LONDON NW3                |            |           |
| Drawing    | ELEVATIONS AS EXISTING,<br>APPROVED & PROPOSED |            |           |
| Project No | 3786   | Drawing No | 2 085 01  |
| Scale      | 1:50 @ A1<br>1:100 @ A3                        | Date       | JULY 2015 |
|            |  | Revised    | -         |